




NOTE: A MINIMUM 1.0' HORIZ. AND 1.0' VERT. SEPARATION IS REQUIRED BETWEEN WATER AND SEWER LINES.  
SCALE: N.T.S.

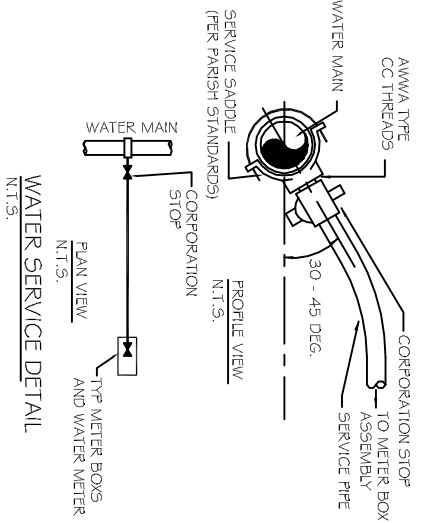


SCALE: N.T.S.

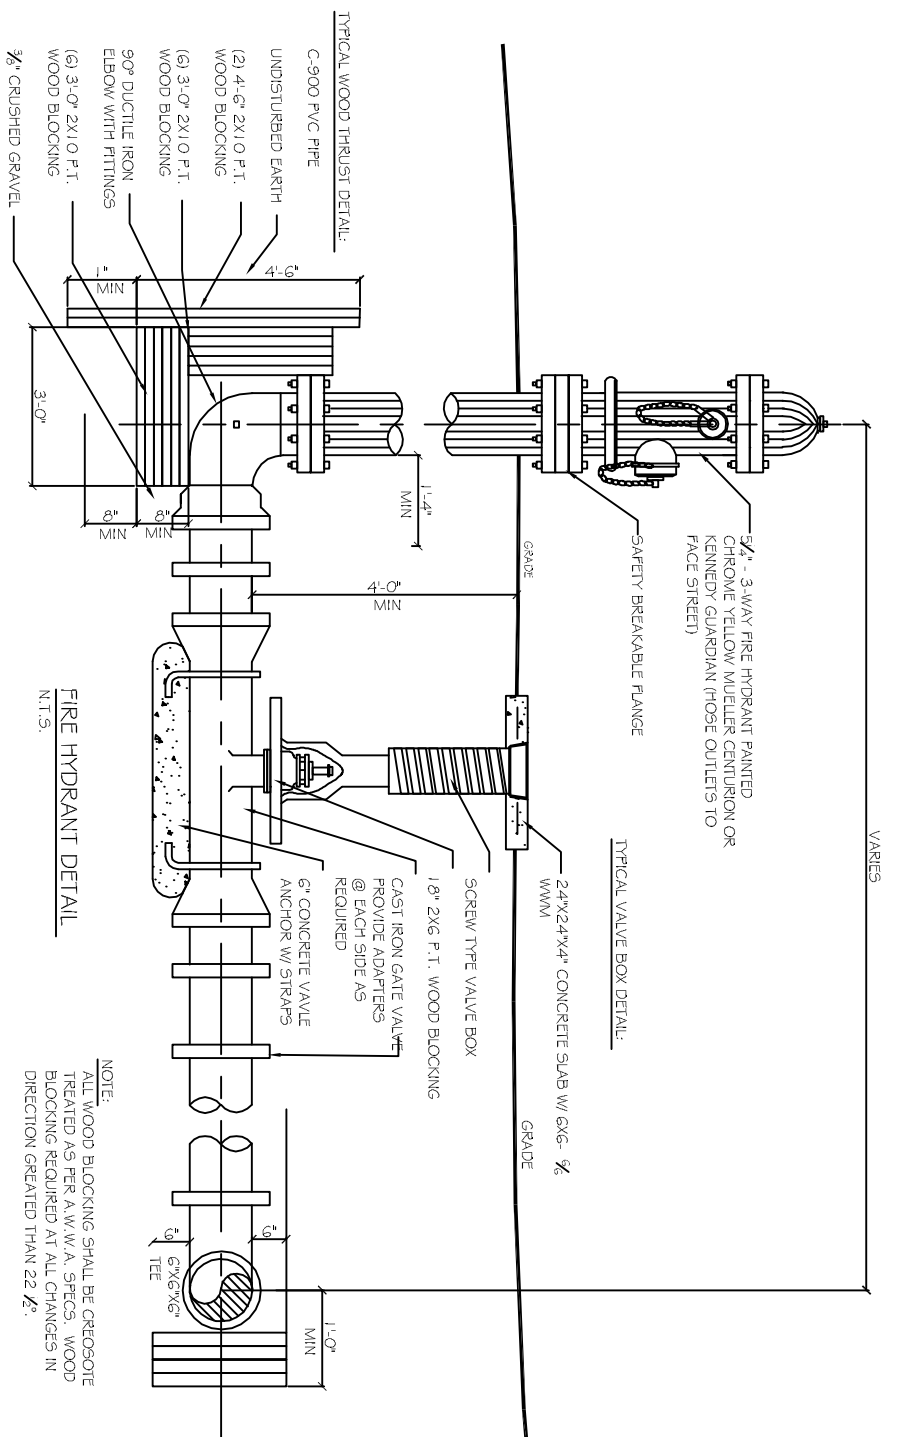

NOTE: ALL WOOD BLOCKING SHALL BE CREOSOTE TREATED AS PER A.W.A. SPECS. WOOD BLOCKING REQUIRED AT ALL CHANGES IN DIRECTION GREATER THAN 22.5°. N.T.S.

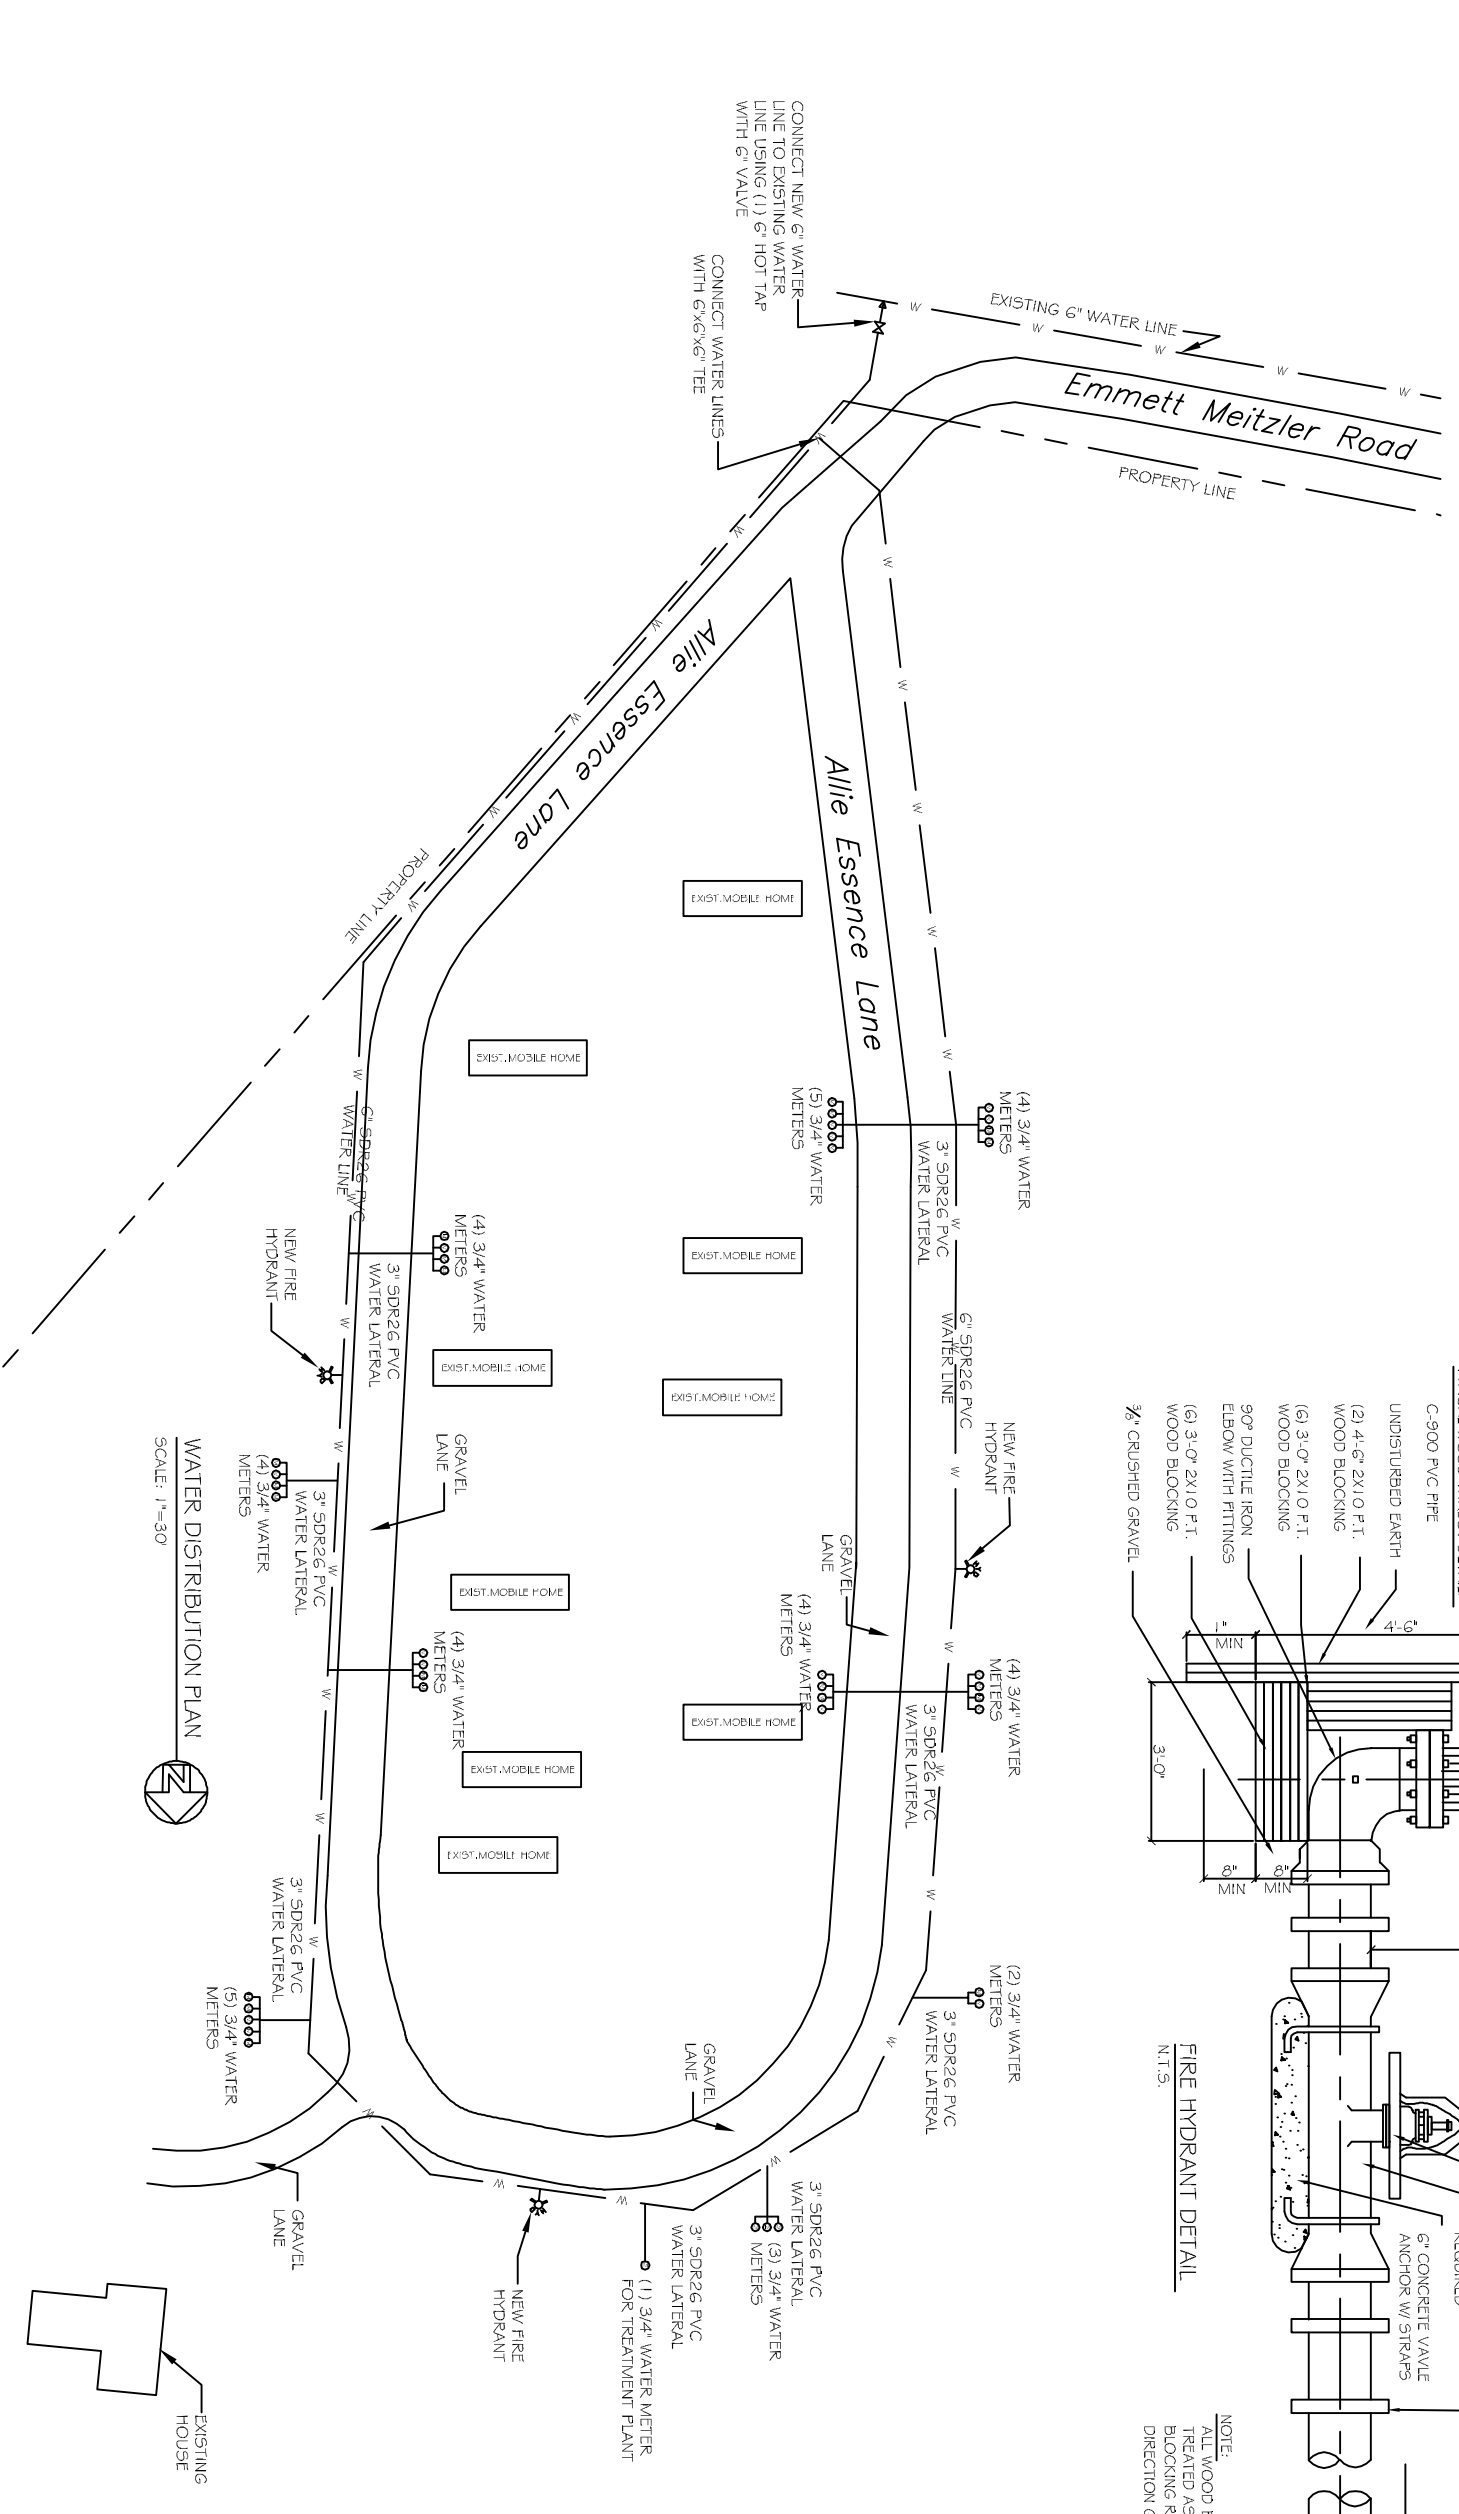

SCALE: 1"=30'

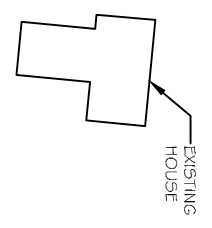

REVISIONS		
#	DESCRIPTION	DATE
1	ADDED SIDEWALKS	07-15-2013

**DREAMLAND MOBILE HOME PARK SYSTEM UPGRADE & REHABILITATION**  
**ALLE ESSENCE LANE, NICHOLSON, MISSISSIPPI**  
 JOB No: 2182      DATE: 09-18-2013  
 DRAWN BY: JTL      CHECKED BY: BM

**DAMMON ENGINEERING, INC.**  
 CHIEF ENGINEER: EMMETT DAMMON, P.E.  
 554 OLD SPANISH TRAIL  
 SUDELL, LA 70458  
 dammoneng@bellsouth.net  
 PRONE: 985-649-5832  
 FAX: 985-641-5950