


A NEW FACILITY FOR

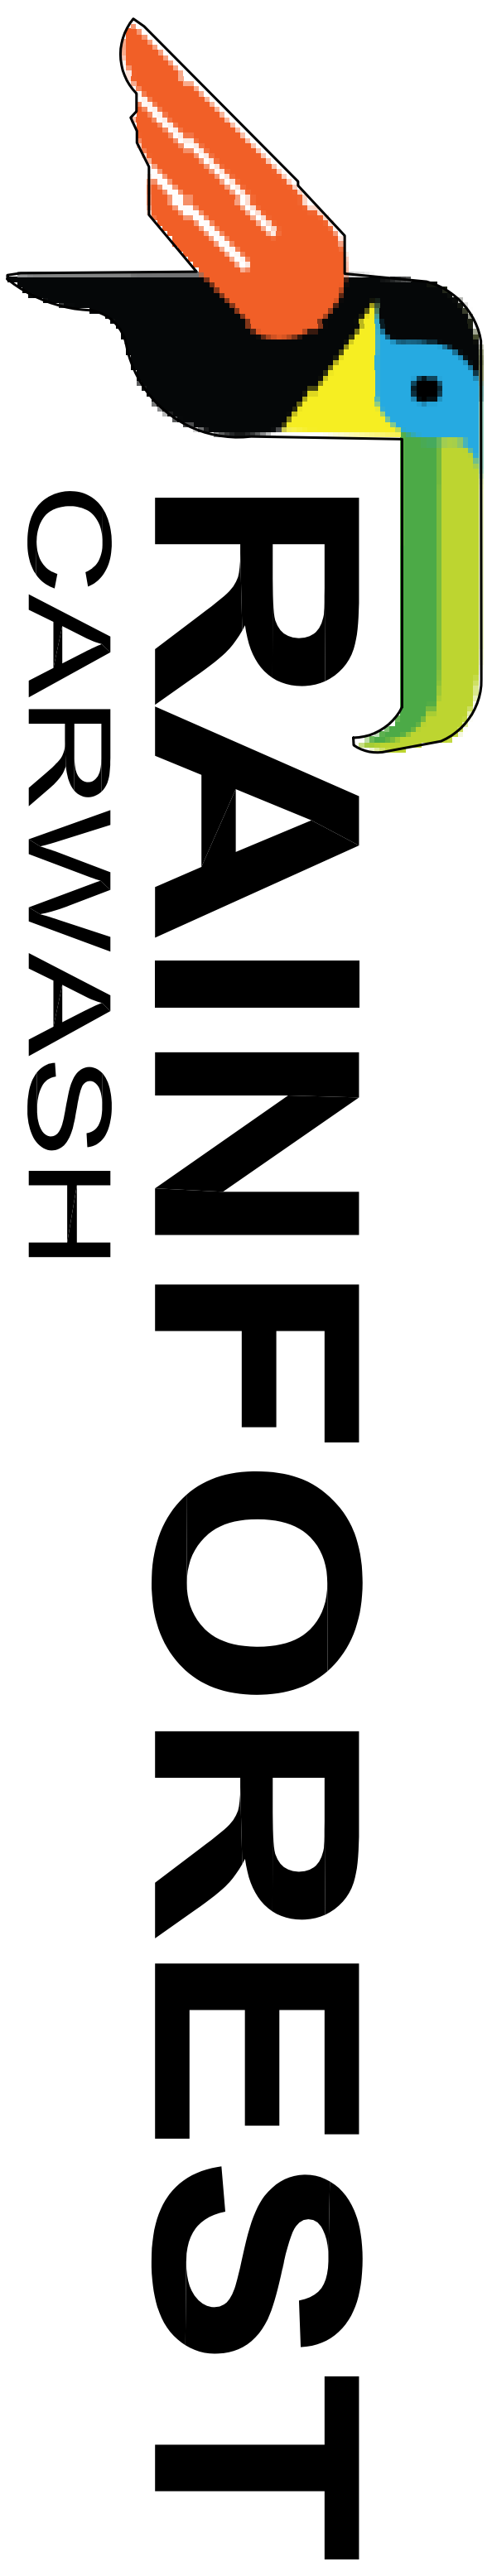

AT

**6485 U. S. HIGHWAY 49
HATTIESBURG, MS 39401**

**RAINFOREST CARWASH #2
6485 U.S. HWY 49**

HATTIESBURG, MISSISSIPPI 39401

JOB No: 2212

DATE: 10-21-2014

DRAWN BY: JTL

CHECKED BY: CKD

The above drawings and specifications, designs and arrangements represented hereby are and shall remain the property of Dammon Engineering, and no part thereof shall be copied, disclosed to others, or used in connection with any work or project other than the specific project for which they have been prepared and developed without written consent of Dammon Engineering. Visual contact with these drawings or specifications shall constitute conclusive evidence of acceptance of these restrictions.



DAMMON
ENGINEERING, INC.
Architects & Engineers

CHIEF ENGINEER: BRIAN MISTICH, P.E.
CHIEF ARCHITECT: KEVIN KINCHEN
554 OLD SPANISH TRAIL
SLUDELL, LA 70458

www.dammonengineering.com
dammoneng@bellsouth.net
PHONE: 985-649-5832
FAX: 985-641-5950