


U.S. (a.k.a. **HIGHWAY NO. 190**)
GAUSE BLVD.)

AREA EXPROPRIATED FOR WIDENING OF GAUSE BLVD.
(STATE PROJECT NO. 852-24-06 PARCEL #5-4)
N70°59'12"E 423.94'

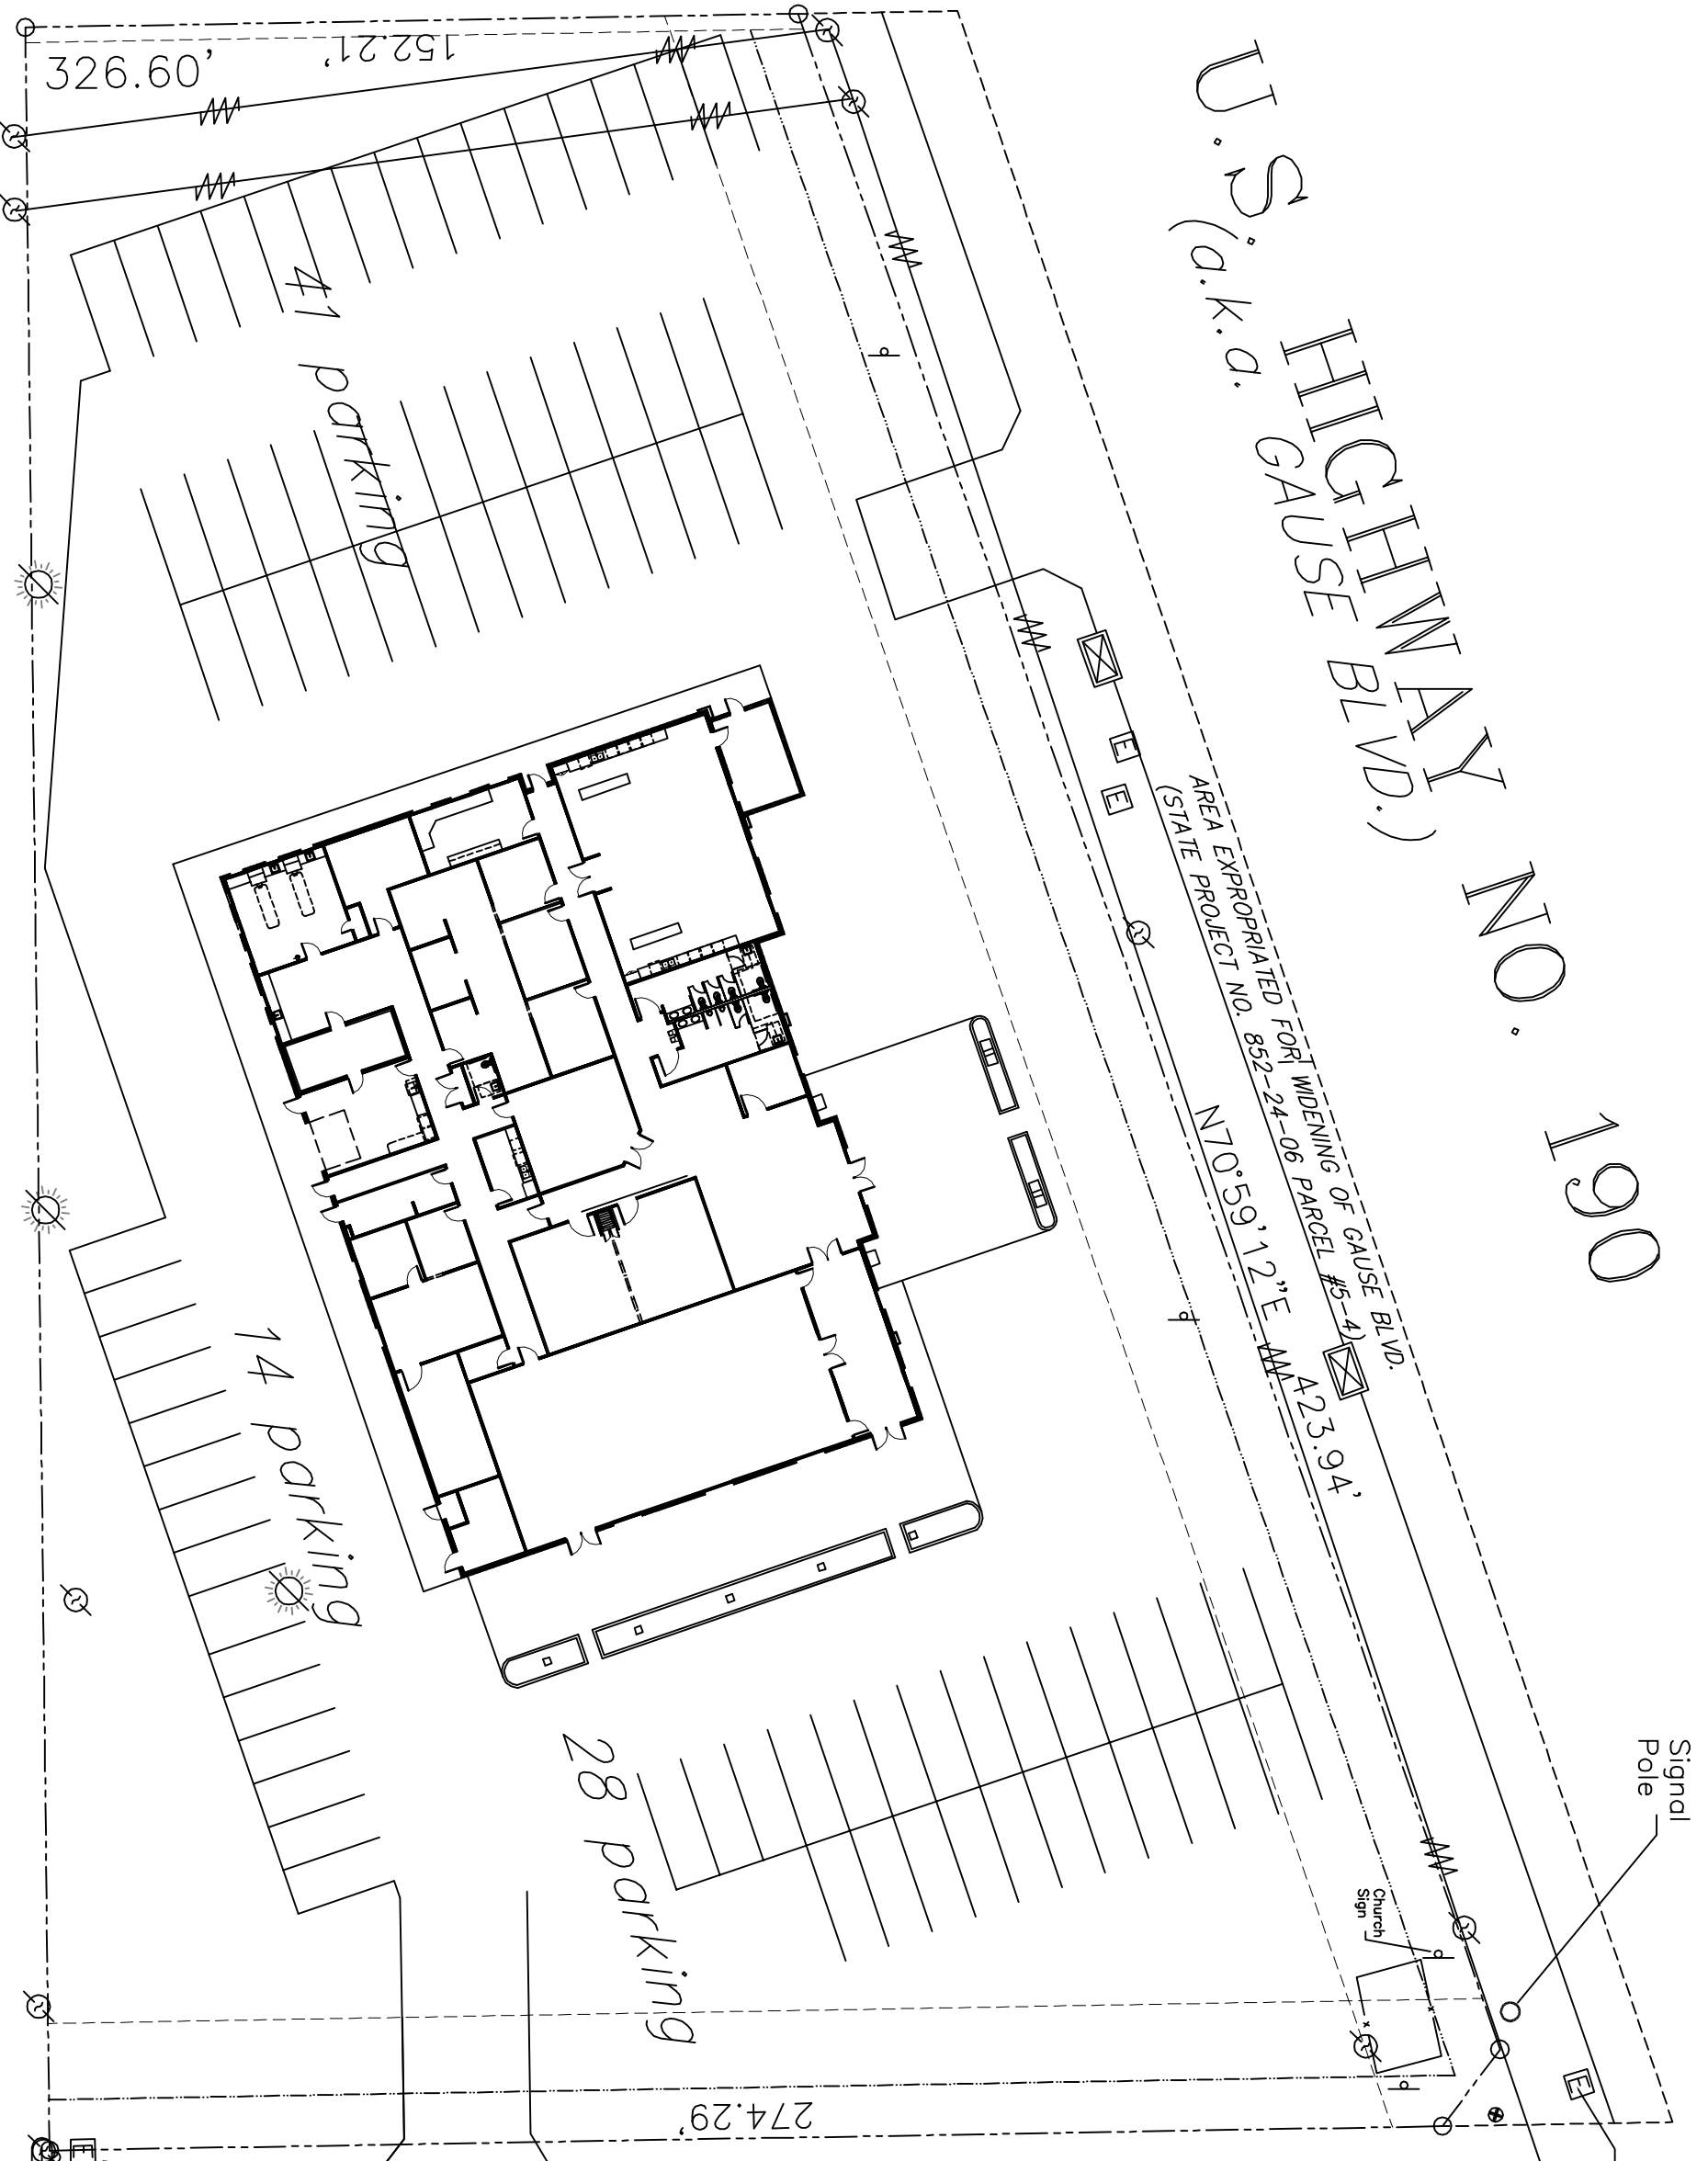

PEARL STREET

ATT&T
Box

Signal Pole
Cable
Box