


RUSTIC FLASHED BRICK,
 RANGE OF PASTELS
 FROM LIGHT BROWN,
 BEIGE, PINK TO CREAMY
 YELLOW, ACCENTED BY
 RANDOM FLASHED
 MARKS.

2-1/4" X 3-5/8" X 7-5/8"

FILL WITH
 RIVER SAND

KEEP HOLES
 EVERY 8TH BRICK
 BOTH SIDES

FIBER REINFORCED
 CONCRETE 4" THICK

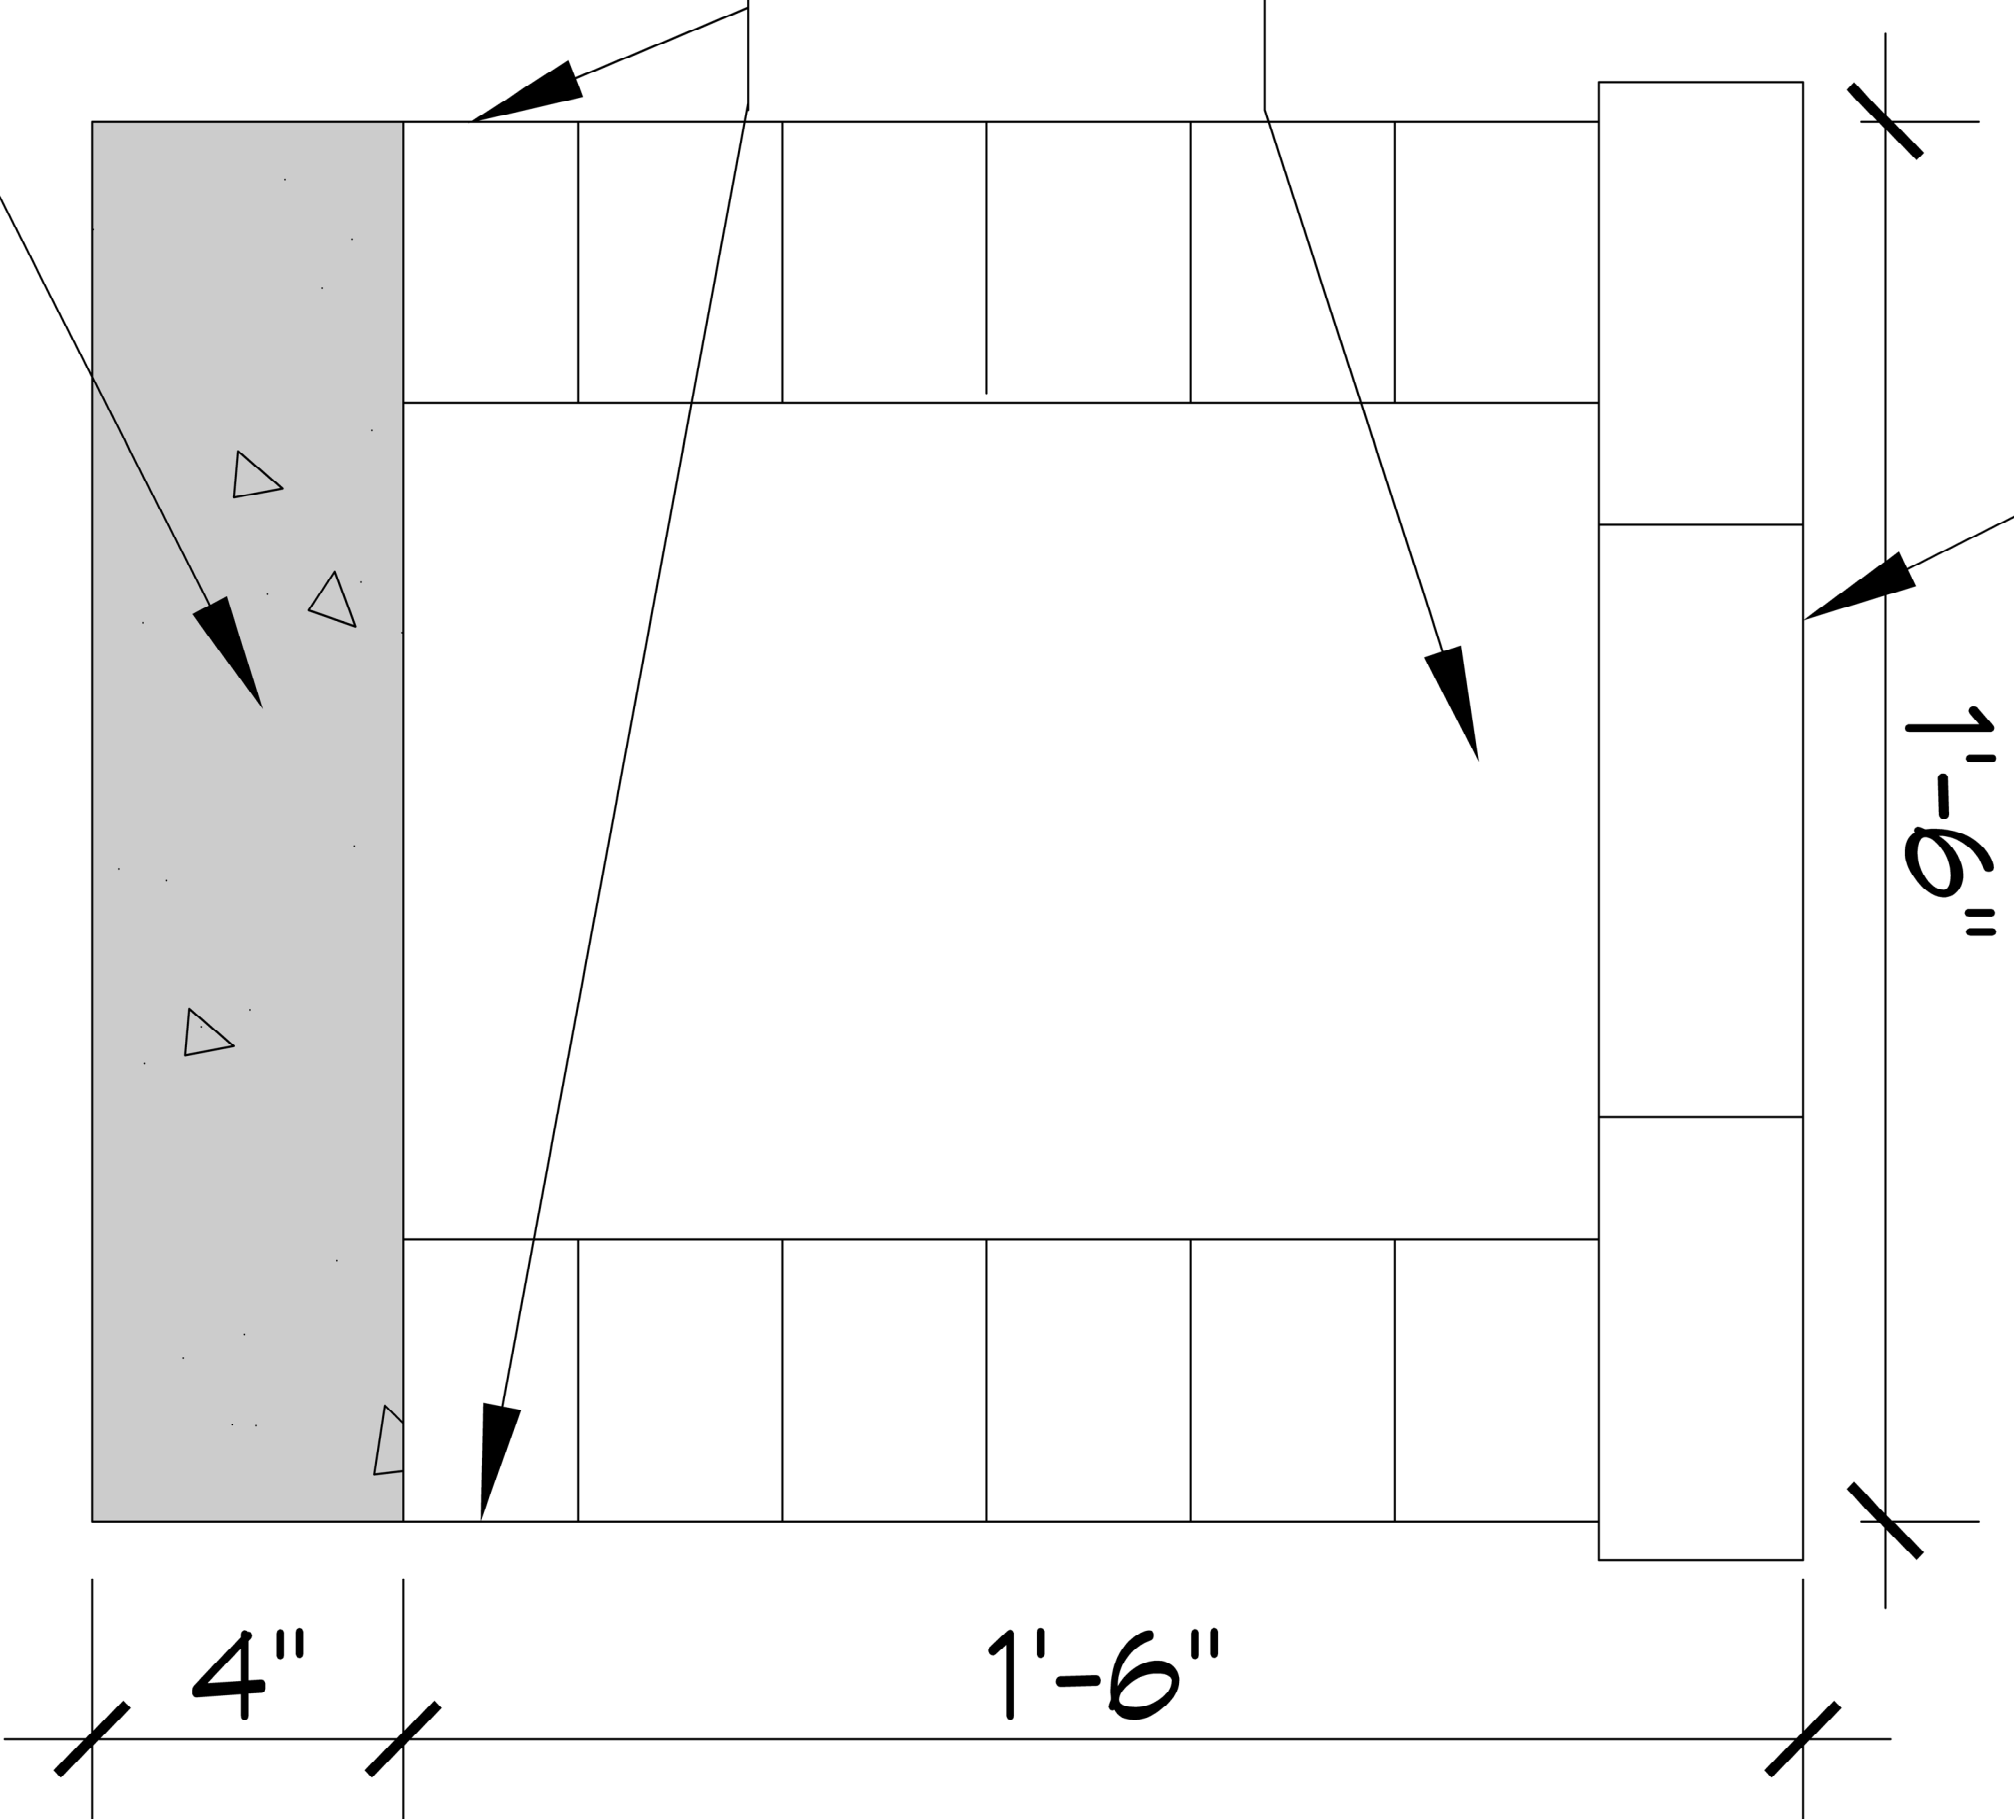

BRICK BENCH SEAT

SCALE: 1" = 1'-0"

REVISIONS

REVISIONS	DATE

