


4 ATTIC LEVEL CEILING AND RAFTERS
SCALE: 1/4" = 1'-0"

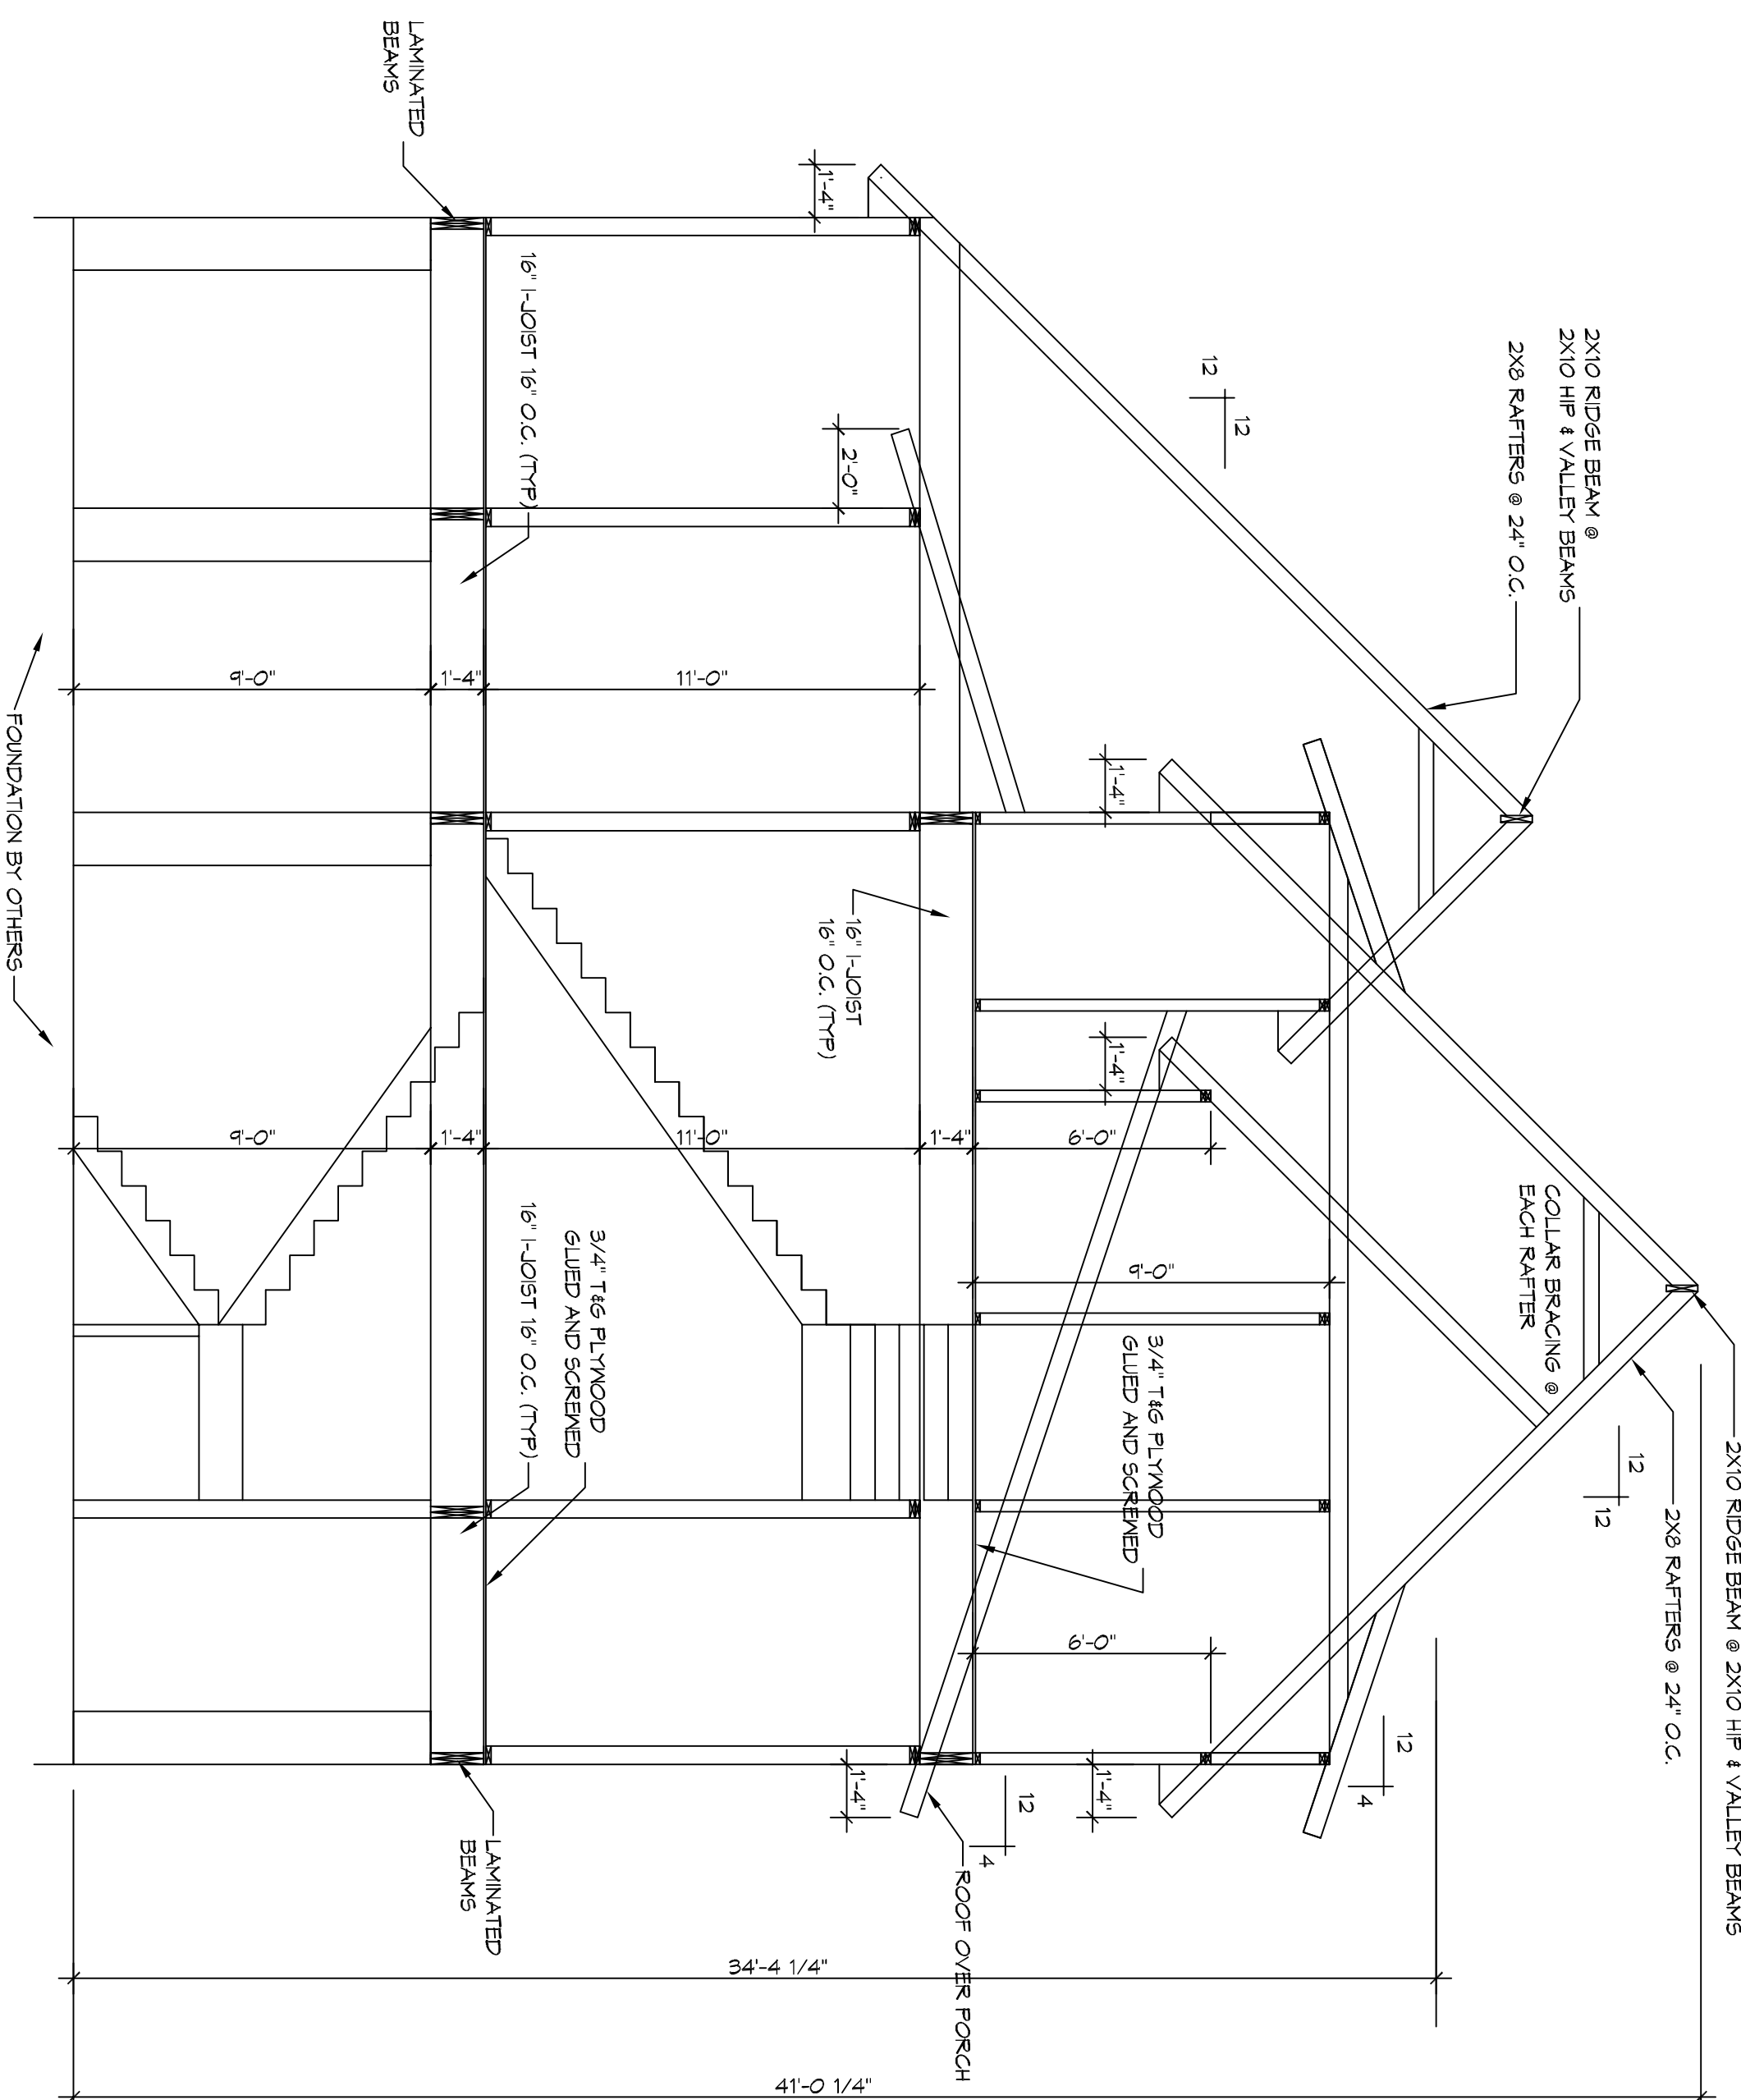

BUILDING SECTION
SCALE: 1/4" = 1'-0"

STRUCTURAL DWGS

KENNY & MICHELLE OTILLO

425 CARROLL ST.
MANDEVILLE, LA

JOB No: 2376 DATE: 04-09-2019

DRAWN BY: CKD CHECKED BY: CKD

SHEET TITLE: SECOND & THIRD LEVEL

DRAWING NUMBER: **5103**

SHEET NO: 3 OF 4

REVISIONS		DATE
#	DESCRIPTION	

DAMMON ENGINEERING, INC.

LOUISIANA & MISSISSIPPI

Chief Engineer: Brian Mstich, PE
554 Old Spanish Trail
Slidell, LA 70458

www.dammonengineering.com
info@dammonengineering.com
PH: 985.649.5832