


4 ATTIC LEVEL CEILING AND RAFTERS
SCALE: 1/4" = 1'-0"

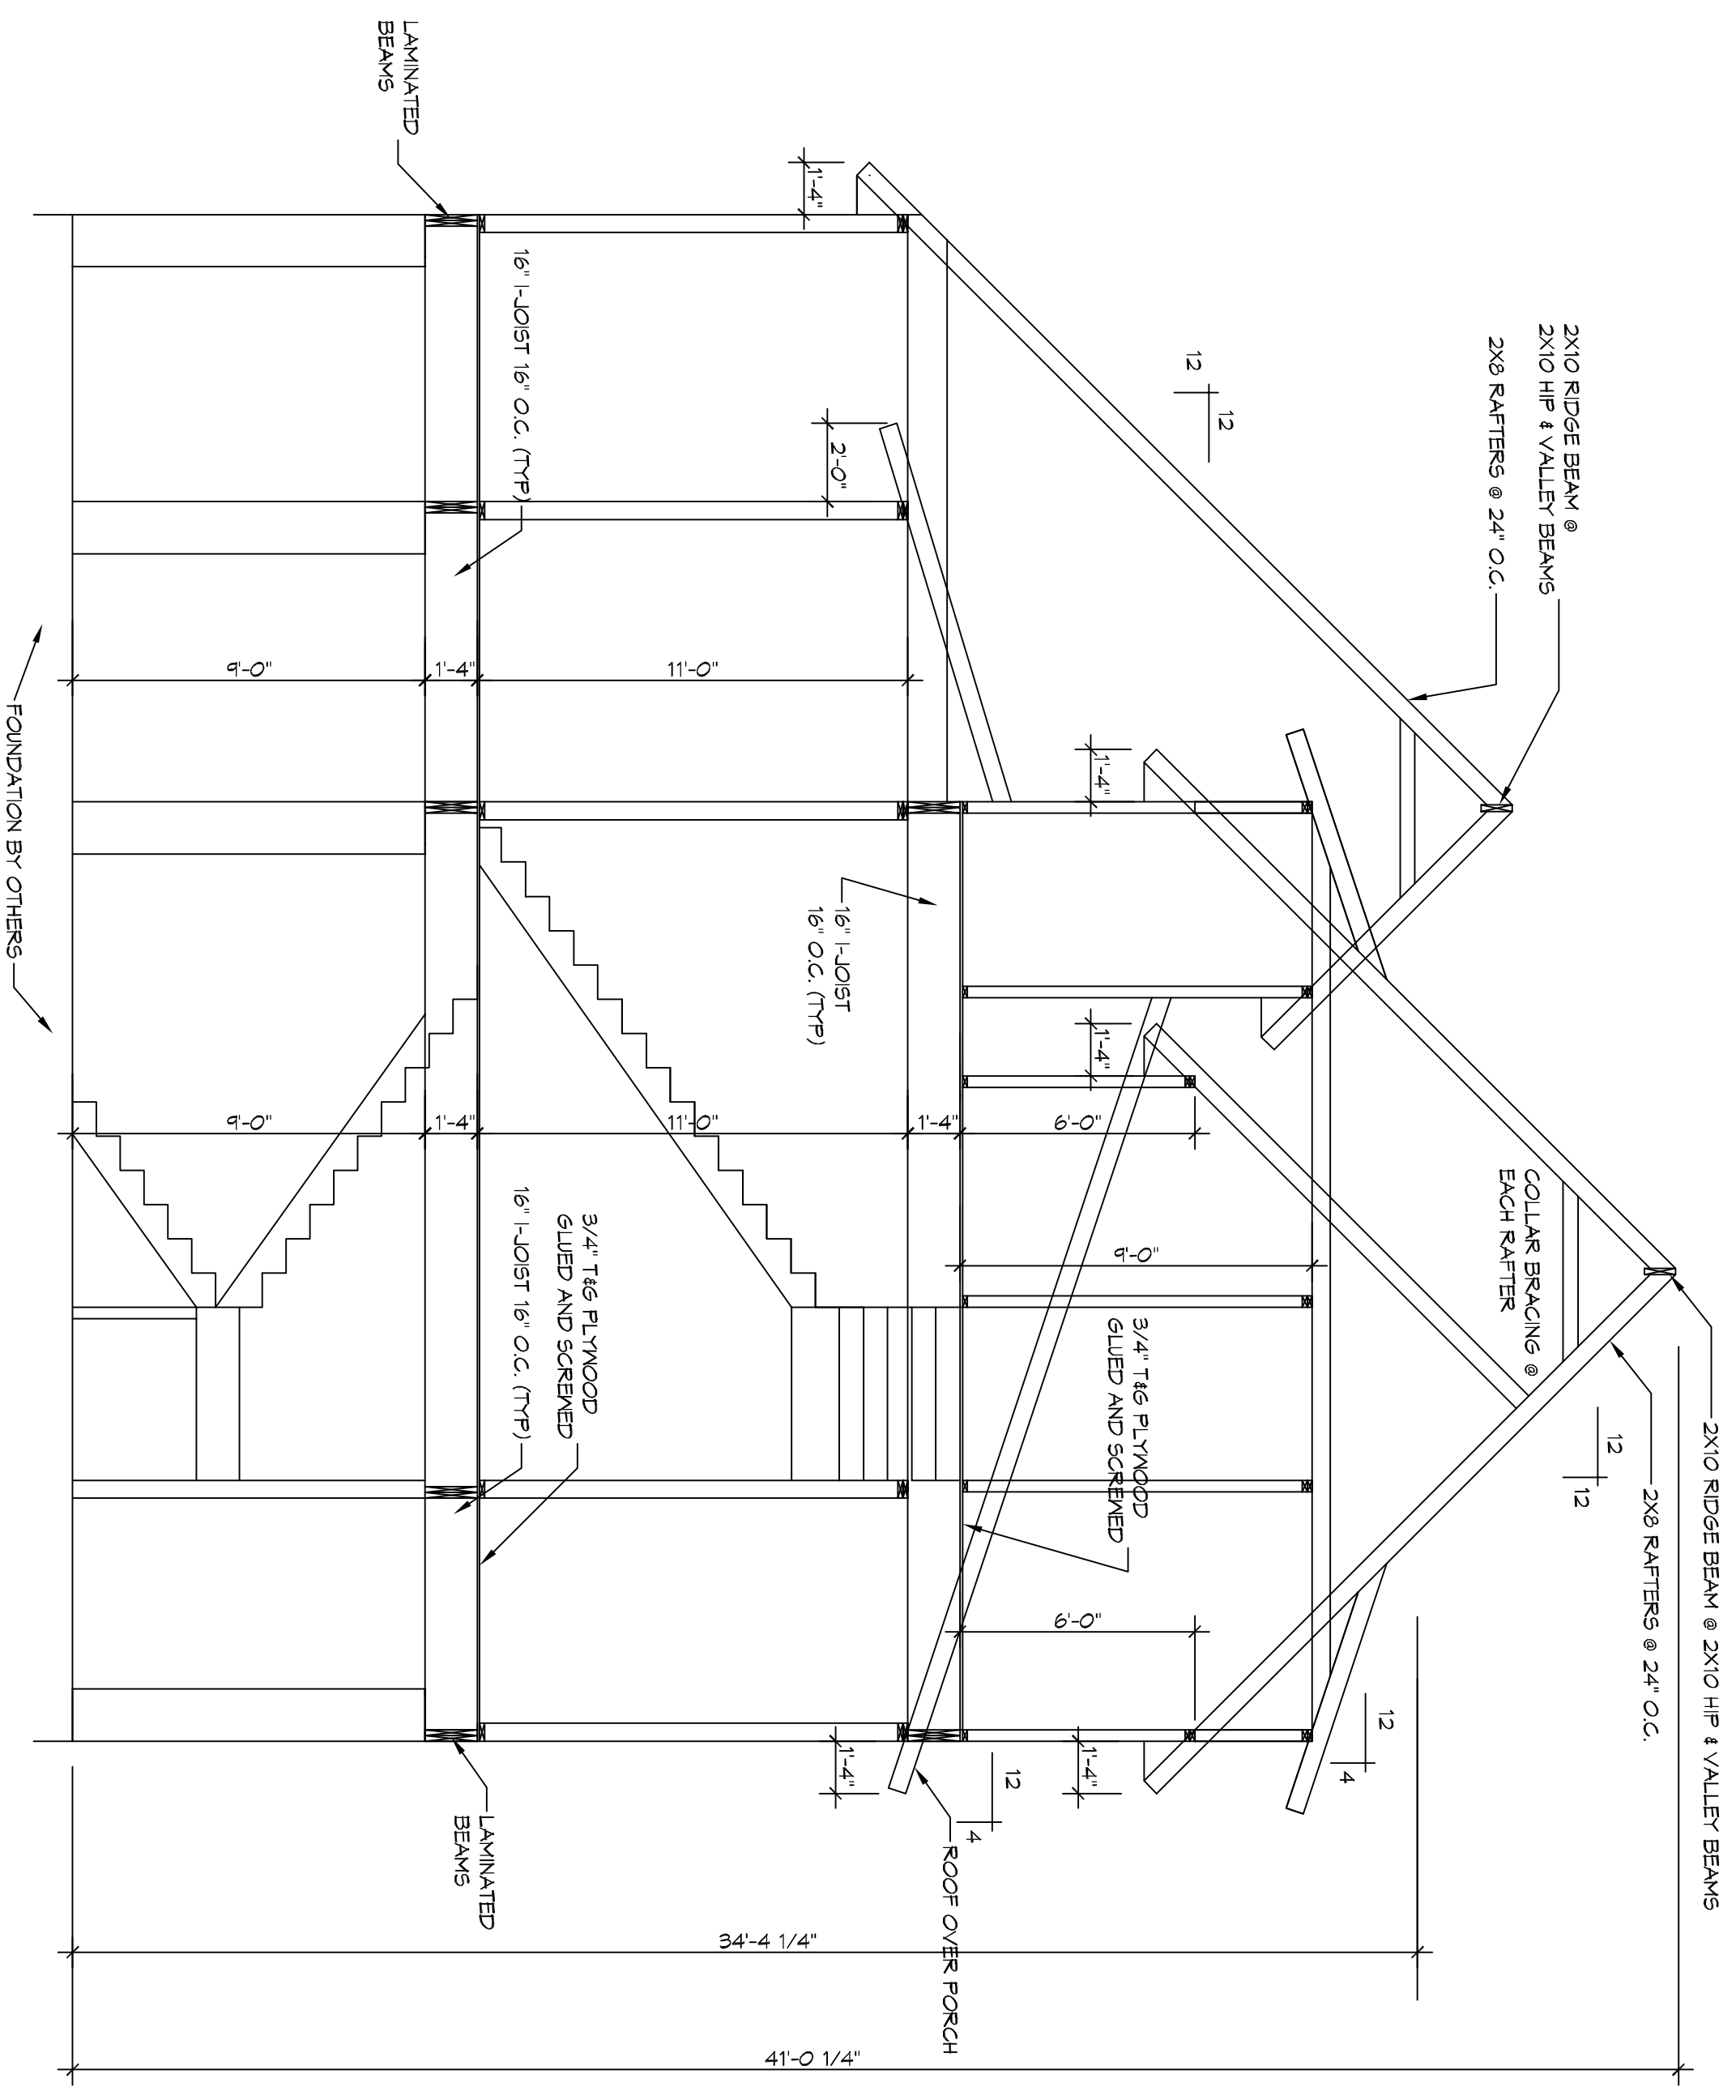

BUILDING SECTION
SCALE: 1/4" = 1'-0"

SHEET NO: 3 OF 4
S103

DRAWING NUMBER:
SHEET TITLE:
SECOND & THIRD LEVEL

STRUCTURAL DWGS
KENNY & MICHELLE
OTILLO #
425 CARROLL ST.
MANDEVILLE, LA
JOB No: 2376 DATE: 05-23-2019
DRAWN BY: CKD CHECKED BY: CKD



REVISIONS		DATE
#	DESCRIPTION	

DAMMON ENGINEERING, INC.
LOUISIANA & MISSISSIPPI
Chief Engineer: Brian Mistich, PE
554 Old Spanish Trail
Slidell, LA 70458
www.dammonengineering.com
info@dammonengineering.com
PH: 985.649.5832