


DECK ELEVATION


SCALE: 1/4" = 1'-0"

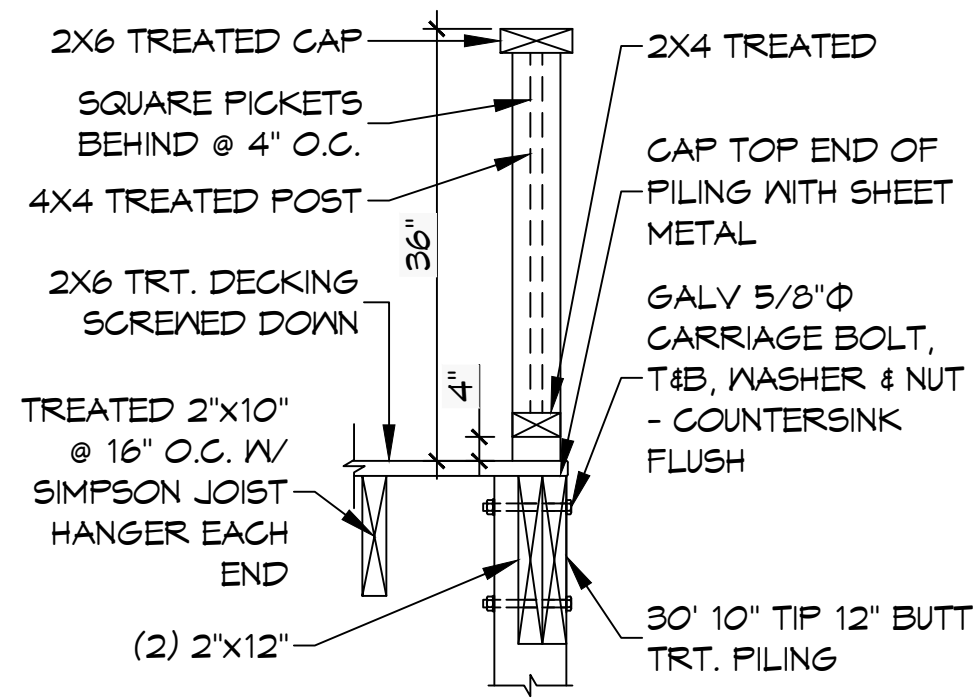

A DECK SECTION

S102 S101

SCALE: 3/4" = 1'-0"

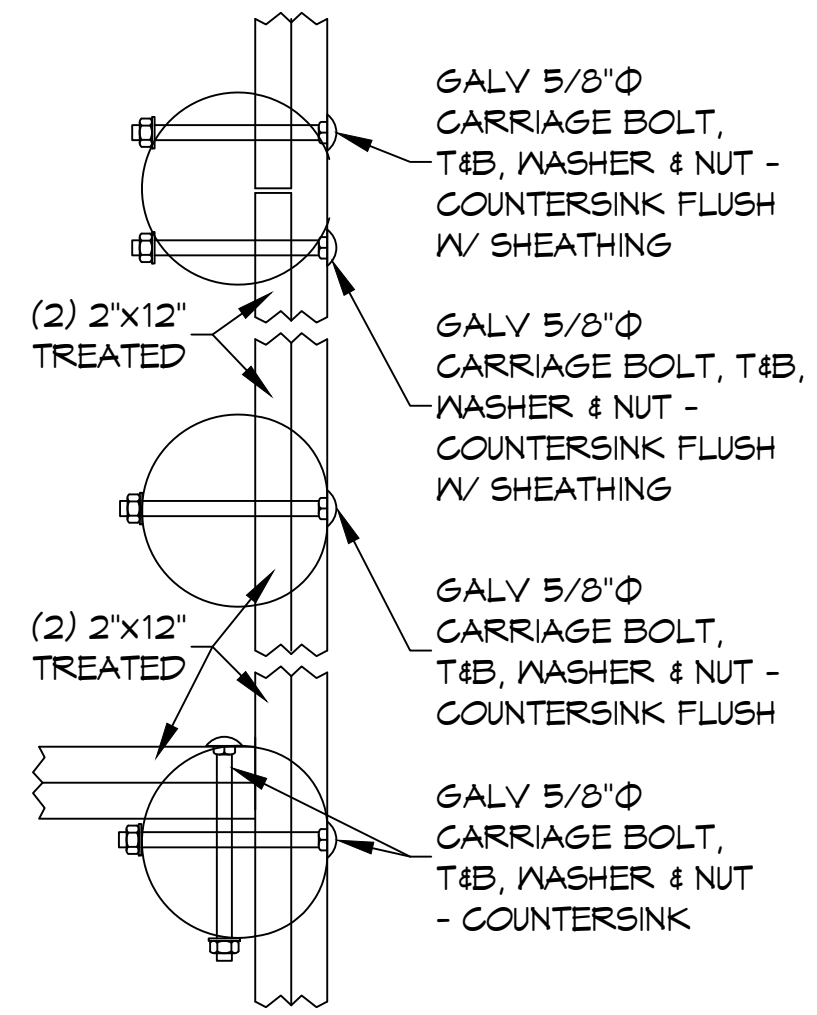


DETAIL

SCALE: 1-1/2" = 1'-0"

PERIMETER BAND

DAMMON
ENGINEERING, INC.

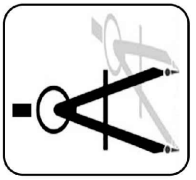

554 Old Spanish Trail Slidell, LA 70458 (985) 649-6832

dammonengineering.com
info@dammonengineering.com
PHONE: 985-649-6832

CHIEF ENGINEER: BRIAN A. MISTICH, P.E.
554 OLD SPANISH TRAIL
SLIDELL, LA 70458

NEW ADDITION DECK

BOB WHITE
173 LAKEVIEW DRIVE
SLIDELL, LA 70458

DATE: 11-11-2021

JOB #:

CHECKED BY:

DRAWN BY:

S102