

DAMMON
ENGINEERING, INC.

CHIEF ENGINEER
EMMETT
DAMMON, P.E.

CHIEF ARCHITECT
ROBERT
MILTSE

1095 FLORIDA AVENUE
SLIDELL, LA. 70458
OFFICE: 985-649-5632
FAX: 985-641-5950

WEBSITE:
WWW.DAMMONENGINEERING.COM
EMAIL:
DAMMONEN@BLSOUTH.NET

ARCHITECTURE
ENGINEERING
STUDIES
PLANNING
INVESTIGATION
EXPERT WITNESS

STRAIN RESIDENCE
LOT 3 I
NEW ARBOR LAKES
POPLARVILLE, MS

FOUNDATION
SECTIONS
AND
DETAILS


REV:

SCALE: AS NOTED


JOB#: 1990

DATE: 08-25-08


SHEET

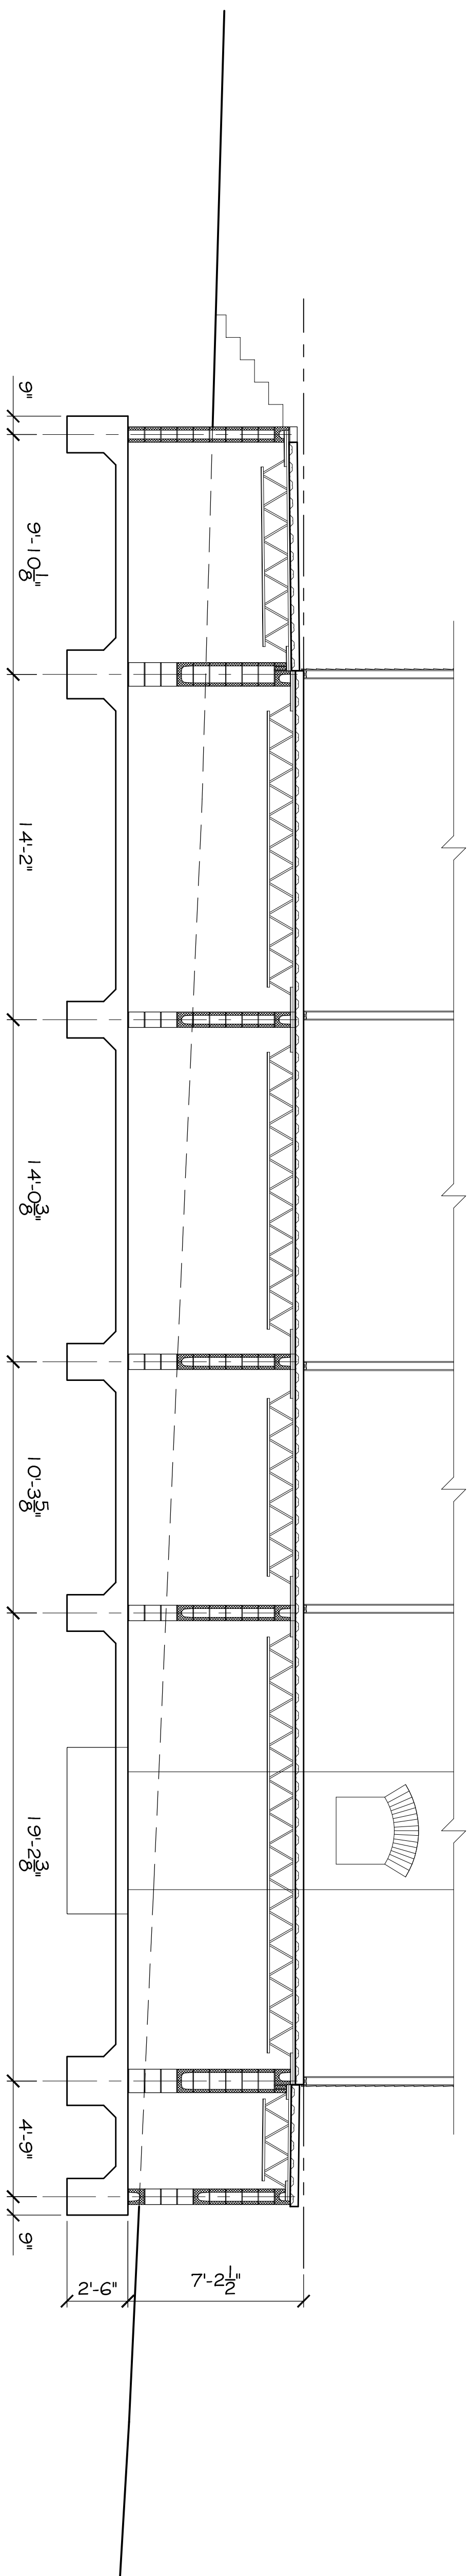

FOUNDATION SECTION
SCALE: 1/4" = 1'

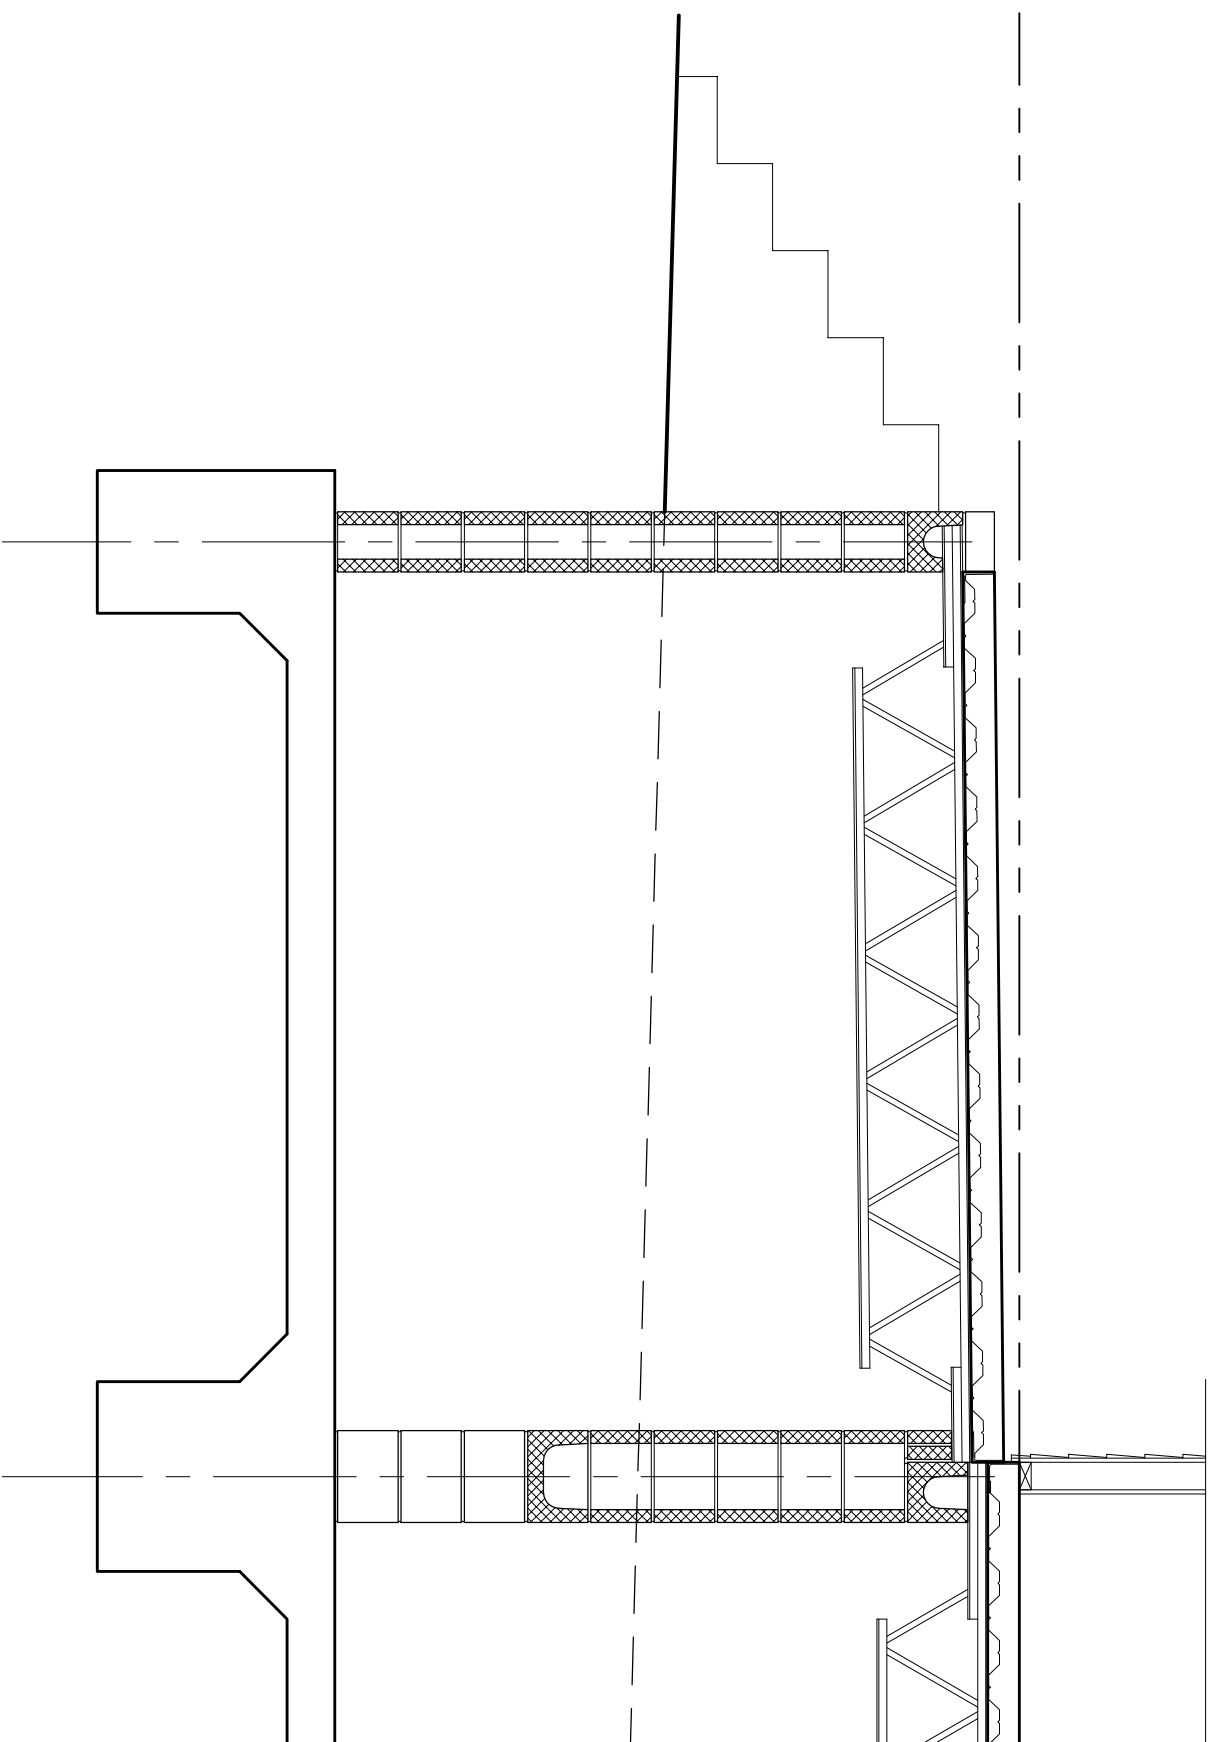

FRONT PORCH SECTION
SCALE: 1/2" = 1'

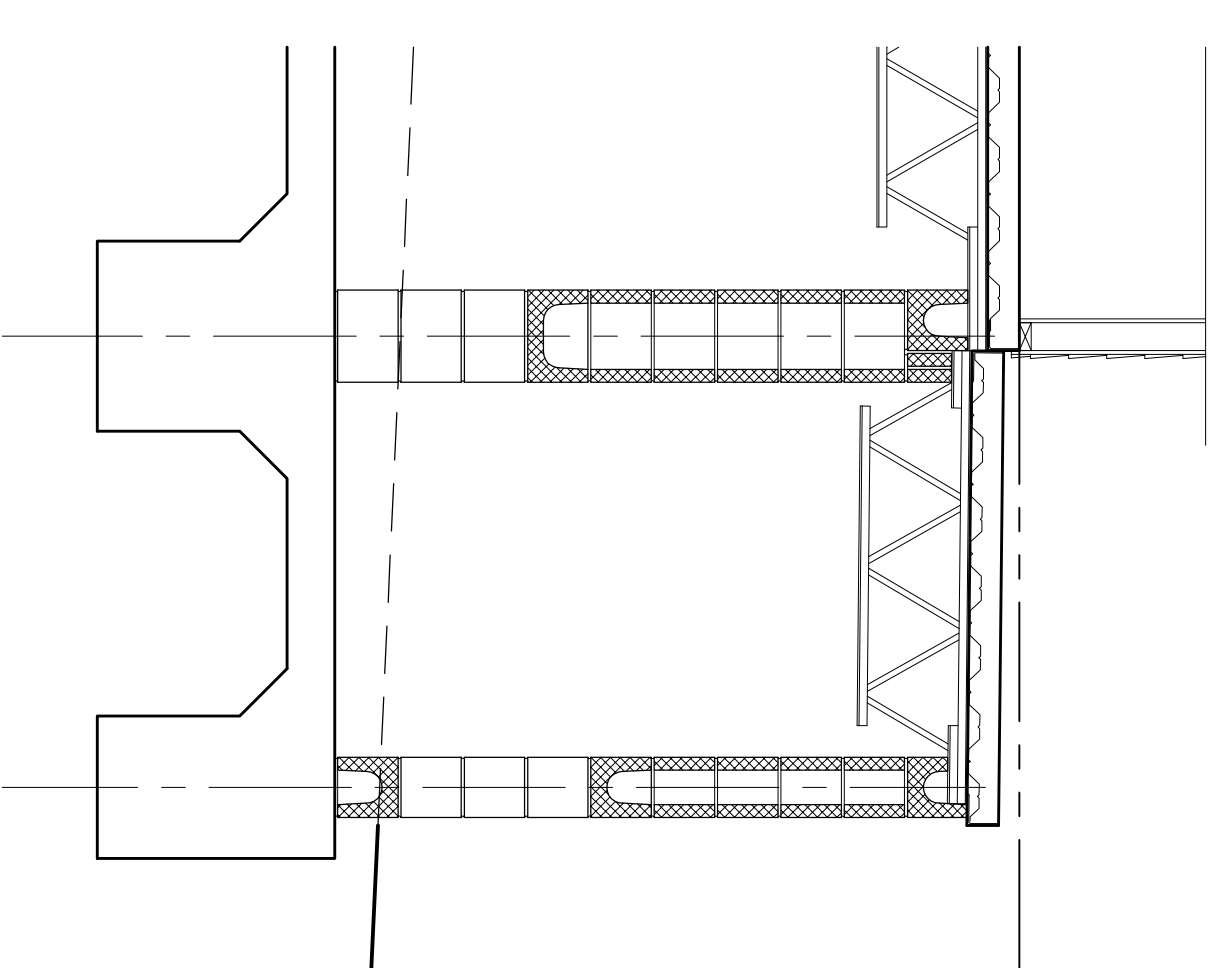

REAR PORCH SECTION
SCALE: 1/2" = 1'