


HVAC SYSTEM REPLACEMENT
 STATE POLICE TROOP L HEADQUARTERS
 2600 N CAUSEWAY BLVD
 MANDEVILLE, LOUISIANA
 PROJECT NO.: 01-107-06B-11, F.01003807
 STATE ID: 500814 SITE CODE: 1-52-004

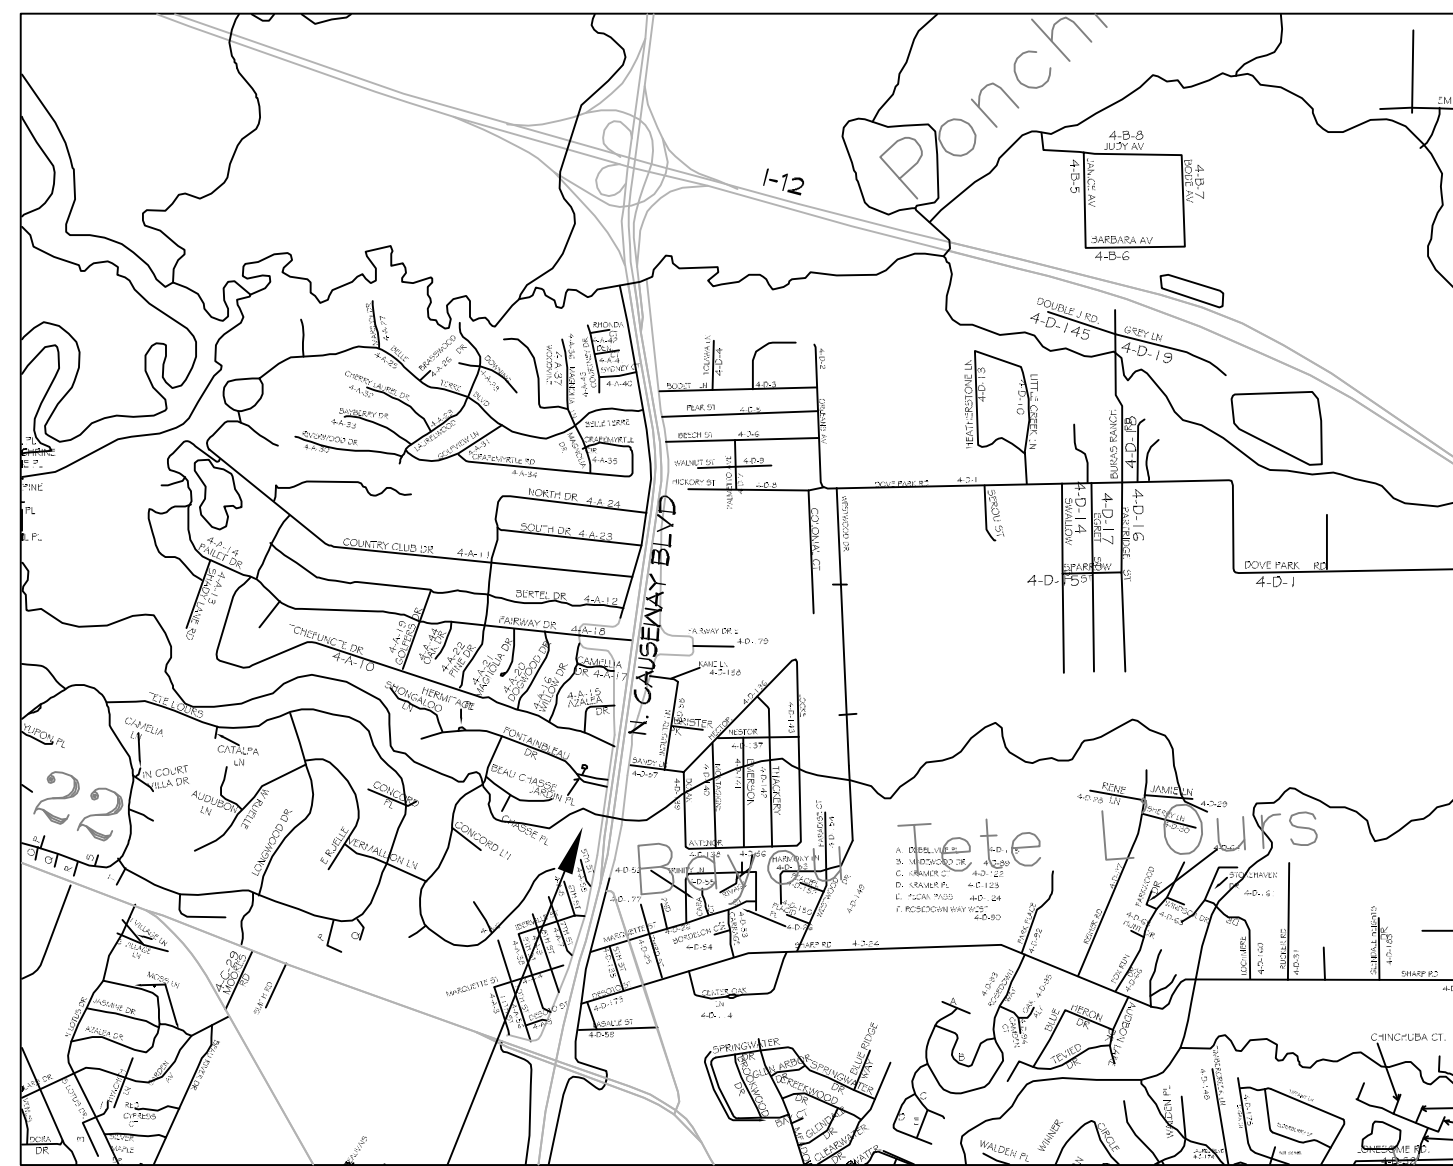

AREA OF WORK
VICINITY MAP
 N.T.S.

STATE OF LOUISIANA
JOHN BEL EDWARDS
 GOVERNOR

DIVISION OF ADMINISTRATION
JAY DARDENNE
 COMMISSIONER OF ADMINISTRATION

OFFICE OF FACILITY PLANNING AND CONTROL
MARK MOSES
 DIRECTOR

INDEX OF DRAWINGS			
SHT#	DWG#	DRAWING NAME	REVISED
1	C5	COVERSHEET	
2	M101	MECHANICAL ZONES PLAN	
3	M102	MECHANICAL SCHEMATIC	

DAMMON
 ENGINEERING, INC.
 LOUISIANA & MISSISSIPPI

Chief Engineer: Brian Mestich, PE
 554 Old Spanish Trail
 Slidell, LA 70468
 www.dammonengineering.com
 info@dammonengineering.com
 PH: 985-649-5832

REVISIONS	DATE



HVAC REPLACEMENT
 STATE POLICE TROOP L
 HEADQUARTERS

PROJECT ADDRESS: 2600 N CAUSEWAY BLVD, MANDEVILLE, LA 70468
 JOB No.: 01-107-06B-11
 DATE: 5/3/2019
 DRAWN BY: BM
 CHECKED BY: DPD

SHEET TITLE:
 COVER SHEET

DRAWING NUMBER:
CS

SHEET No: 1 of 1