


CODIFER STREET

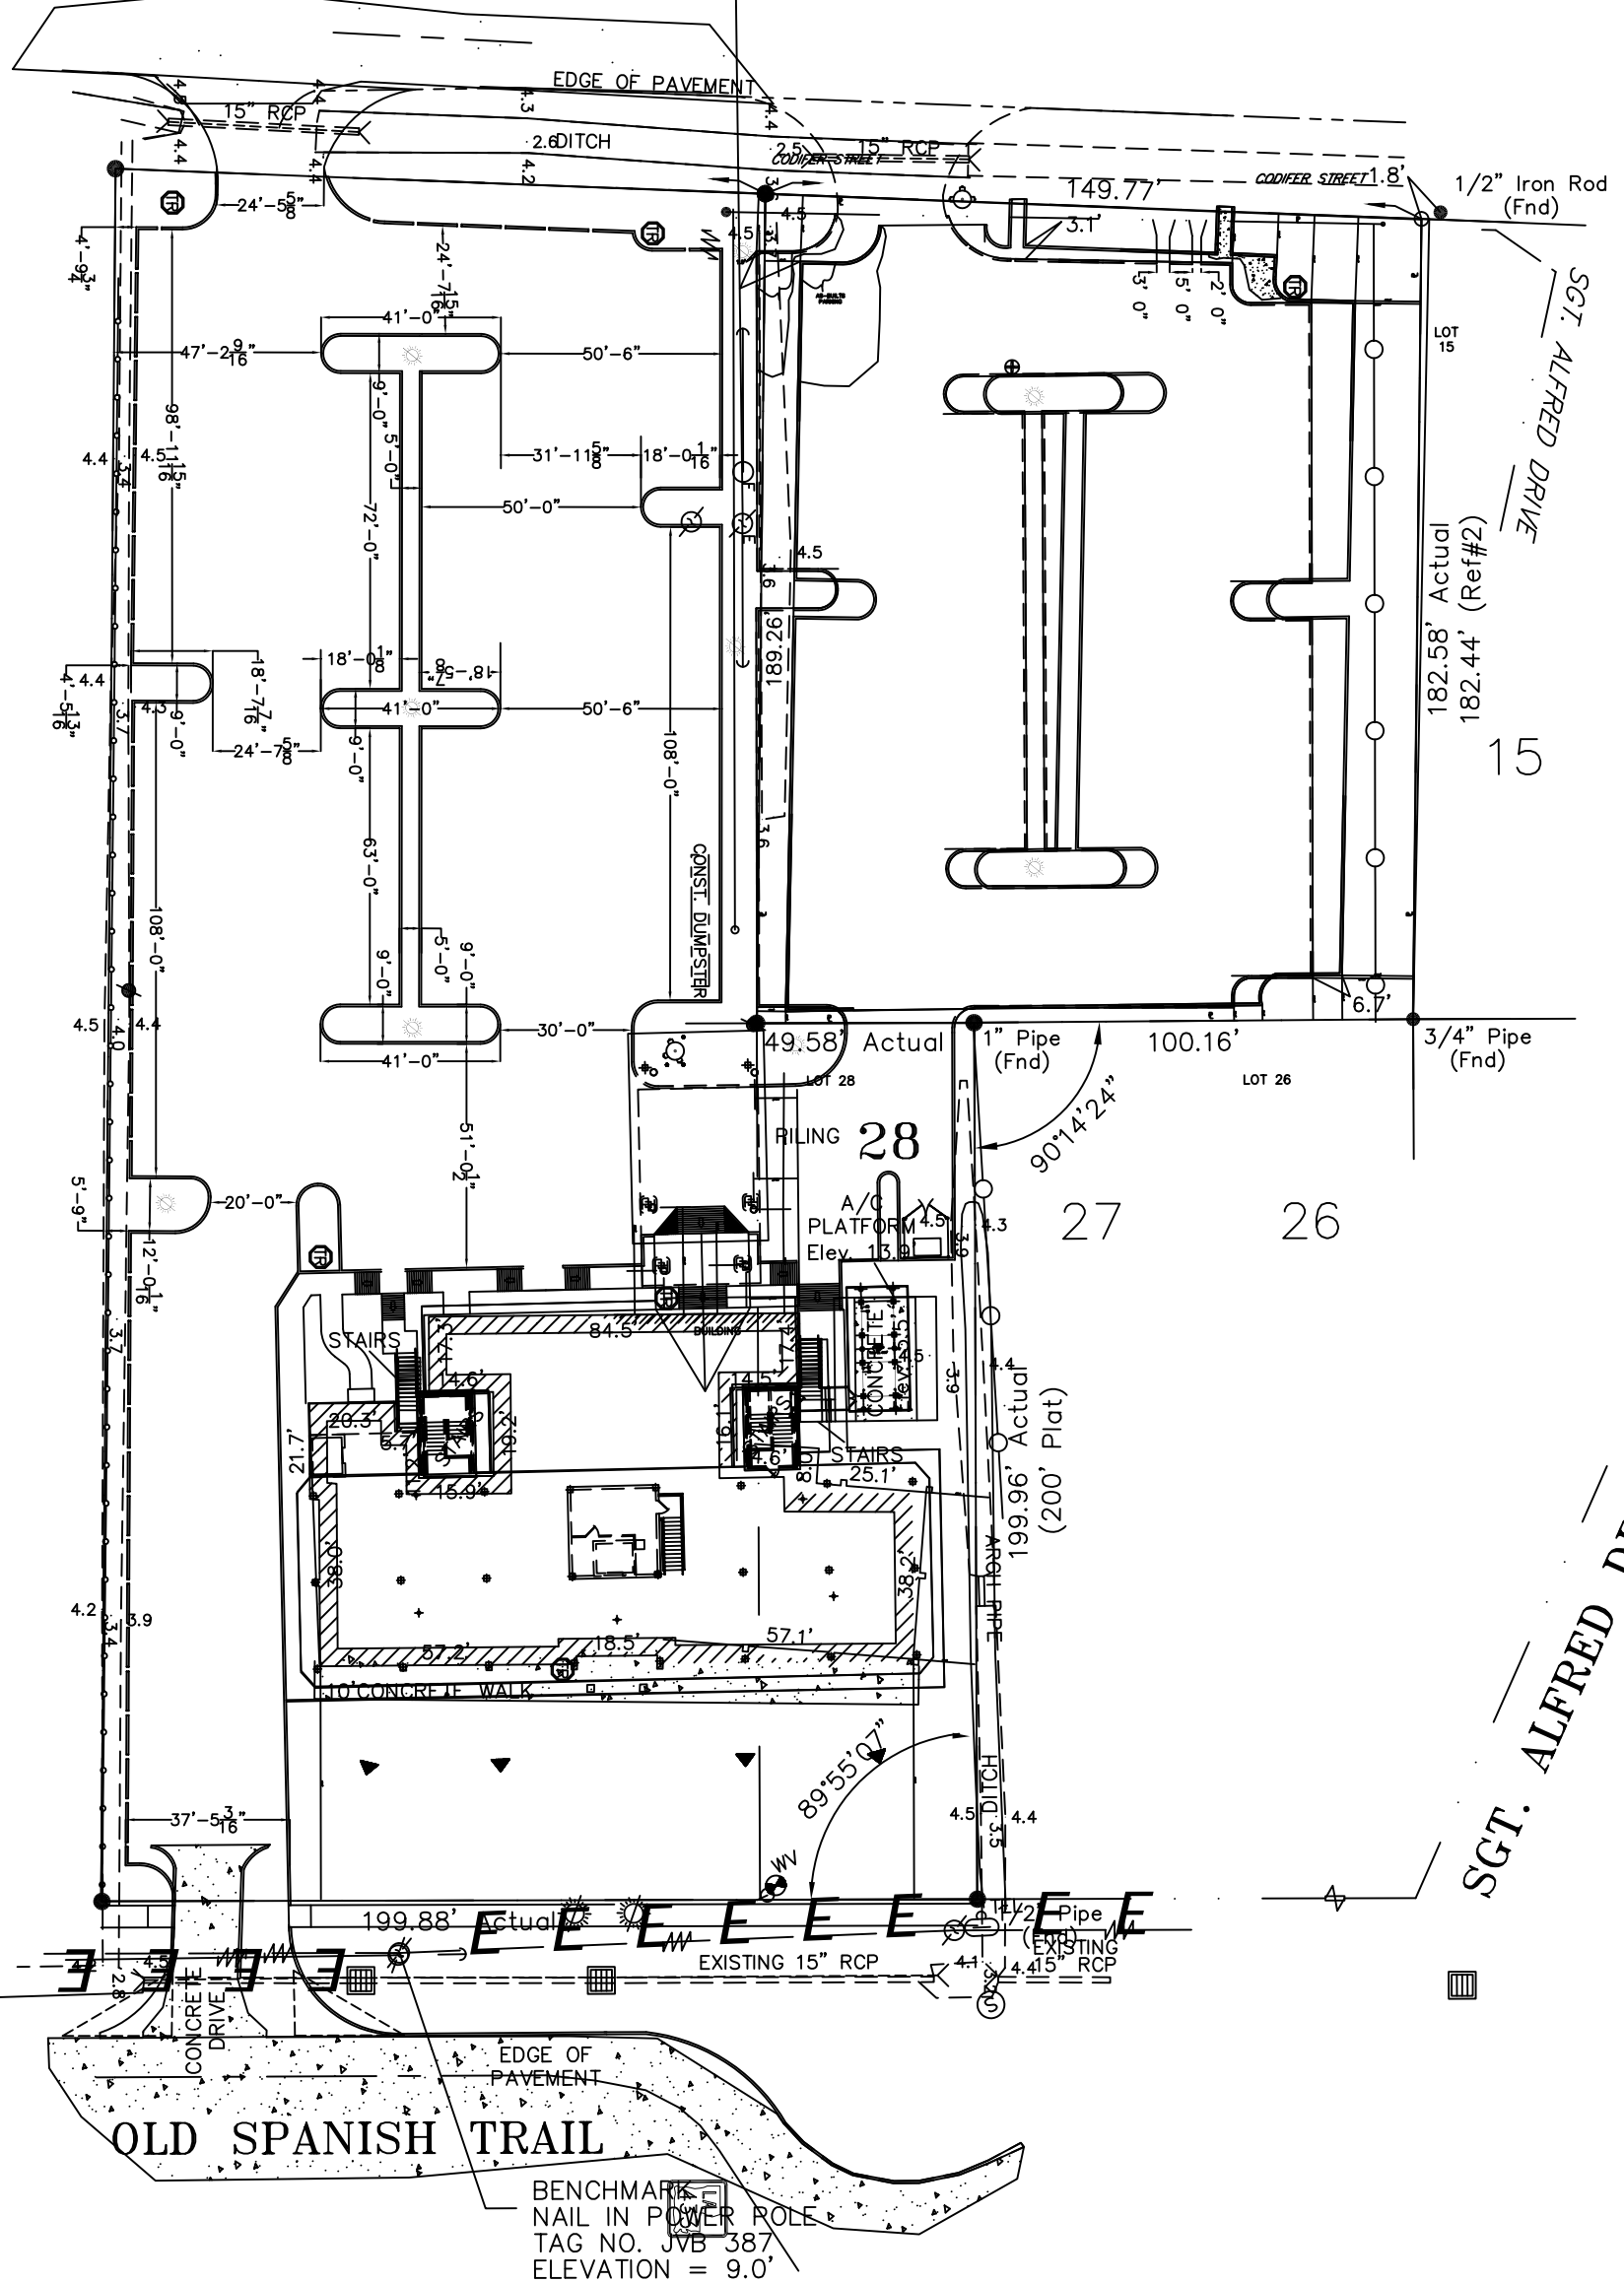

PARKING LAYOUT

SCALE: 1"=20'-0"



SGT. ALFRED DR.

RENOVATE OFFICE BUILDING

DAMMON ENGINEERING, INC.

1095 FLORIDA AVENUE 985-649-5832 SLIDELL, LA. 70458
DAMMONENGINEERING.COM

PARKING LAYOUT

ST. TAMMANY PARISH OFFICE BUILDING
520 OLD SPANISH TRAIL
SLIDELL, LOUISIANA

OF

C

SHEET

DATE: 09-30-10

JOB NO. 1729

FILE:

SCALE: 1"=20'