

**GENERAL NOTES**

- SITE NOTES**
1. THE LOCATION OF THE PROPOSED UTILITIES AND STRUCTURES SHOWN HEREON ARE APPROXIMATE. IT SHALL BE THE RESPONSIBILITY OF THE DESIGN-BUILDER TO VERIFY THE EXISTENCE AND ACTUAL LOCATION OF SUCH. WHETHER SHOW HEREON OR NOT, PRIOR TO ANY EXCAVATION, ANY DAMAGES SHALL BE REPAIRED AT THE EXPENSE OF THE DESIGN-BUILDER.
  2. ALL ELEVATIONS SHOWN ARE REFERENCED TO MAD 83, MISSISSIPPI EAST ZONE AND ARE EXPRESSED IN U.S. SURVEY FEET. PER SURVEY PROVIDED BY RFP, SURVEY BY PITTMAN, GLAZE, AND ASSOC. FILE NO. C-5907, 2-1-08.


**SIDEWALKS**

1. EXPANSION JOINTS SHALL BE CONSTRUCTED OF 1/2" THICK PRE-MOLDED EXPANSION MATERIAL WITH ALL CORNERS TO BE FORMED BY EXPANSION JOINTS.
2. ANY SIDEWALK OR ACCESSIBLE ROUTE THAT IS NOT A LEVEL ELEVATION AT ITS INTERSECTION WITH A DRIVEWAY OR STREET WILL BE REQUIRED TO INSTALL A CURB RAMP PER UFAS REQUIREMENTS. CURB RAMPS TO BE INTEGRALLY COLORED TO CONTRAST WITH ADJACENT SIDEWALK AND STREET SURFACES.
3. INTERSECTIONS BETWEEN ACCESSIBLE ROUTES AND DRIVEWAYS SHALL BE FITTED WITH PREMANUFACTURED DETECTABLE WARNING SURFACES COMPLYING WITH ADAAG SECTION 4.29.2 FORMING AN INTEGRAL PART OF THE SIDEWALK SURFACE.

**PARKING LOT**

1. PARKING STALLS SHALL BE STRIPED WITH A 4" CONTRASTING YELLOW (BLUE FOR HANDICAP) STRIPE.
2. HANDICAP PARKING SPACES SHALL BE DESIGNATED BY BLUE STRIPING AND EITHER A BLUE SYMBOL ON A WHITE BACKGROUND OR A WHITE SYMBOL ON A BLUE BACKGROUND. ALL HANDICAP PARKING STALLS REQUIRE THE INSTALLATION OF SIGNAGE COMPLYING WITH UFAS.
3. ALL WHEEL STOPS AND CONCRETE CURBS SHALL BE CONSTRUCTED IN ACCORDANCE WITH THE CIVIL DRAWINGS.
4. HANDICAP PARKING AND ACCESS AISLES SHALL BE LEVEL WITH SURFACE SLOPES NOT EXCEEDING 1:50 IN ALL DIRECTIONS.

**LEGEND**

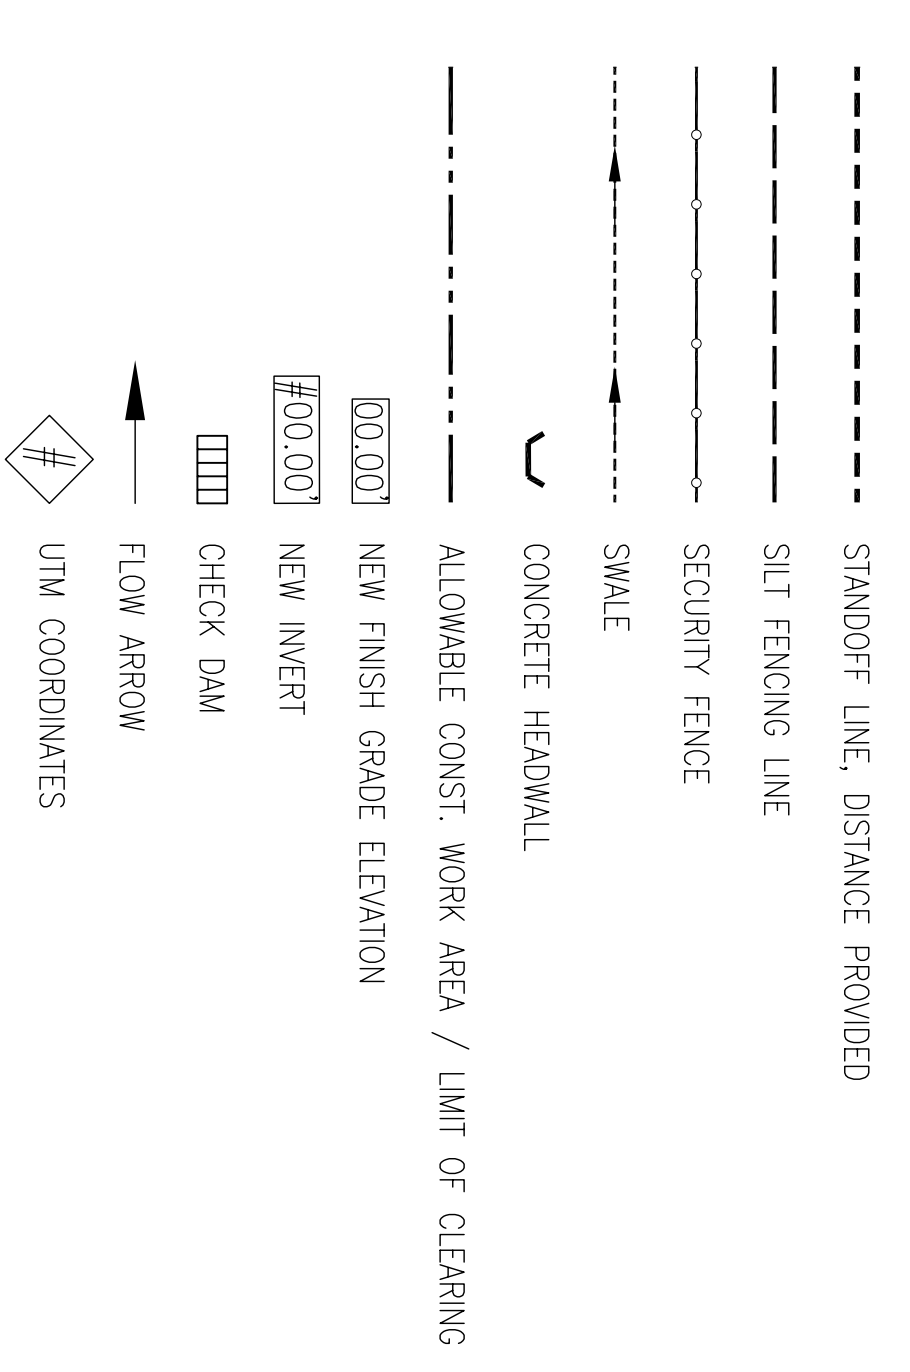

**ACRONYMS & ABBREVIATIONS:**

ASTM	AMERICAN SOCIETY FOR TESTING AND MATERIAL
BLDG.	BUILDING
CU	CONTROL JOINT
CMP	CORRUGATED METAL PIPE
DIA.	DIAMETER
EA.	EACH
EJ.	EXPANSION JOINT
ELEV.	ELEVATION
EMCS	ENERGY MANAGEMENT CONTROL SYSTEMS
MAX.	MAXIMUM
MIN.	MINIMUM
O.C.	ON CENTER
RCP	REINFORCED CONCRETE PIPE
REQD.	REQUIRED
SHT.	SHEET
SM.	SIMILAR
SJ.	SIDEWALK JOINT
STD.	STANDARD
T.O.B.	TOP OF BANK
T.O.G.	TOP OF GRATE
TYP.	TYPICAL

**DAMMON ENGINEERING, INC.**  
 1000 W. UNIVERSITY BLVD. SUITE 200  
 DARMON, LA 70017  
 (985) 649-5312  
 SEPTEMBER 4, 2009

DES. R. WITSE      DRW. J. THANNY  
 REVIEWED BY: S. WITSE  
 PWD/INK: T. ARBIB  
 CHIEF ENGINEER: P. DAMMON

DEPARTMENT OF THE NAVY      NAVAL FACILITIES ENGINEERING COMMAND  
**NAVAL FACILITIES ENGINEERING COMMAND SOUTHEAST**  
 NAVAL AIR STATION JACKSONVILLE  
 JOHN C. STENNIS SPACE CENTER      MISSISSIPPI  
**SOF RIVERINE AND COMBATANT CRAFT OPERATIONS FACILITY - PRE-FINAL**  
**CIVIL GENERAL PROJECT NOTES & TITLE SHEET**

CODE ID: NO. N4412    SIZE: 0  
 SCALE: AS SHOWN  
 DRAWING NO. #####  
 STA. PROJ. NO. P-210  
 WORK ORDER NO. 510247  
 CONSTR. CONTR. NO. N62467-05-0-0096  
 NAVFAC DRAWING NO. 15006553  
 SHEET 6 OF 132



**C10**