



**FIRST FLOOR FURNITURE PLAN**

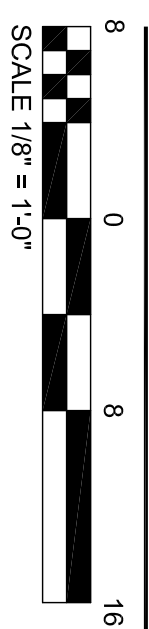


CID-1

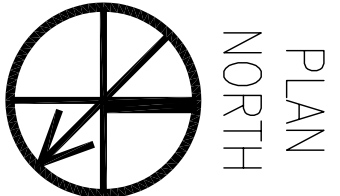


**NOTE:**  
 CONTRACTOR TO  
 COORDINATE EXACT  
 PLACEMENT OF  
 POWER/CABLE LOCATIONS  
 BASED ON TV MODEL &  
 BRACKET: TYPICAL FOR  
 ALL LOCATIONS.  
 COORDINATE WITH  
 INTERIOR DESIGNER.

**INTERIOR ELEVATION**

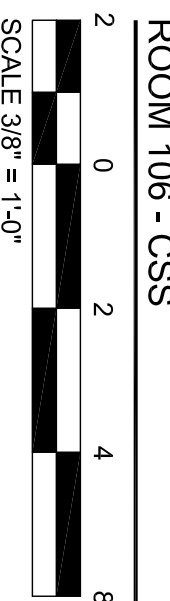

CID-1

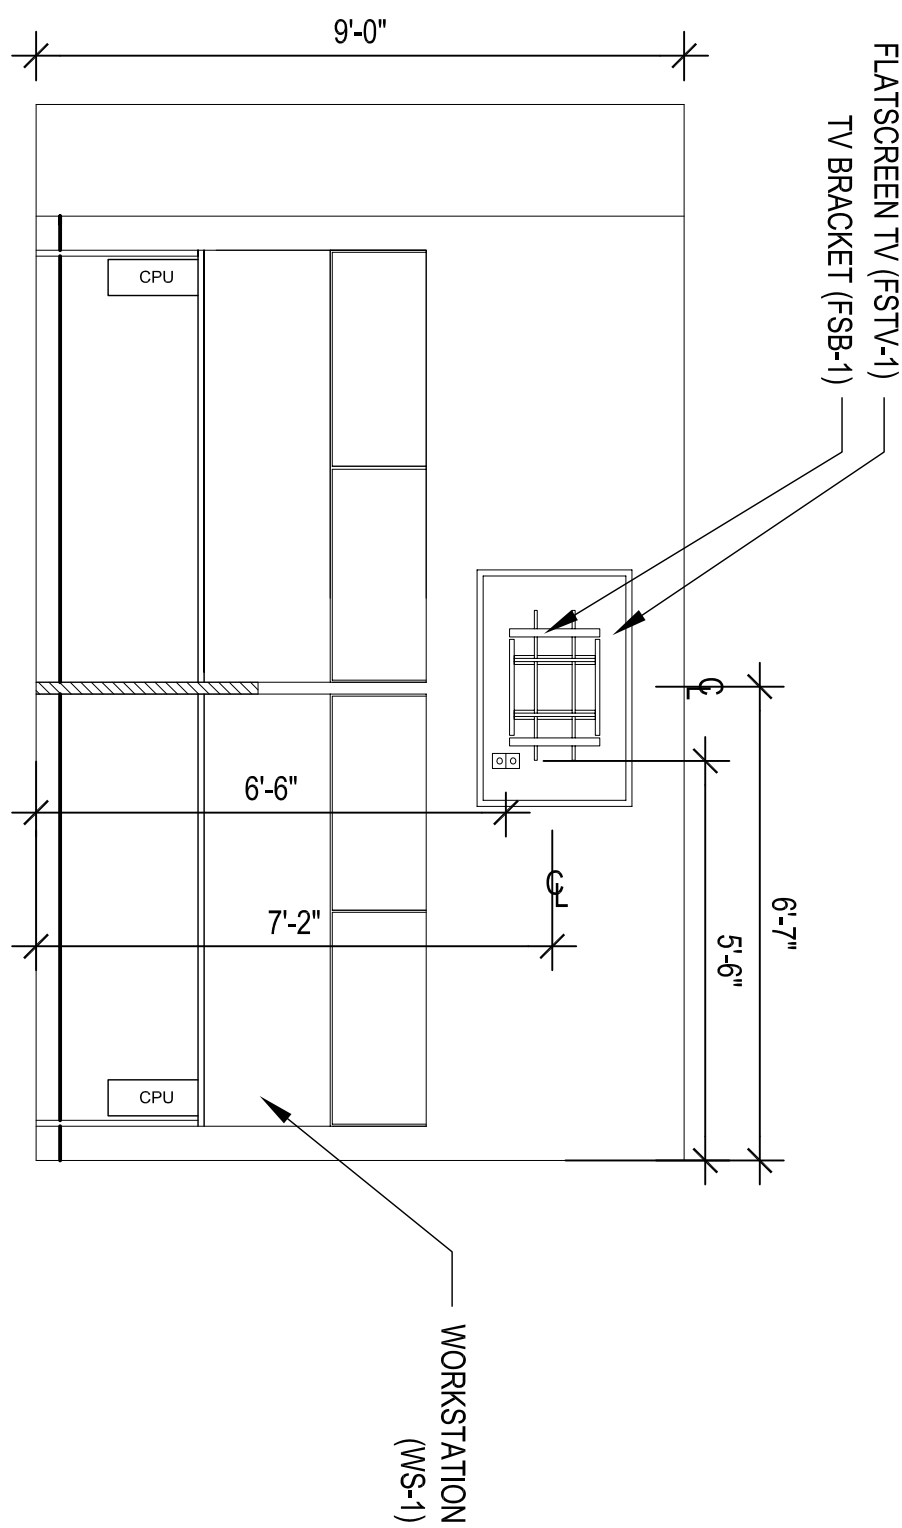


CID FINAL  
 SUBMITTAL ISSUE



DEPARTMENT OF THE NAVY NAVAL FACILITIES ENGINEERING COMMAND NAVAL AIR STATION JACKSONVILLE MISSISSIPPI	NAVAL FACILITIES ENGINEERING COMMAND SOUTHEAST IPT SOUTH ATLANTIC JOHN C. STENNIS SPACE CENTER MISSISSIPPI
<b>SOF RIVERINE AND COMBATANT                  CRAFT OPERATIONS FACILITY</b>	
<b>1ST FLR FURNITURE PLAN</b>	
CODE: ED, NO, NAME, Z SCALE: #/## ANNO: NO. #/##/## STA. PROJ. NO. #/##/## WORK ORDER NO. #/##/## CONSTR. CONTR. NO. #/##/##-##-##-### NAFAC DRAWING NO. #/##/##-##-##-### SHEET 62 OF 132	SIZE: 0 DATE: #/##/## DRAWN BY: #/##/## CHECKED BY: #/##/## DESIGNED BY: #/##/## PROJECT NO.: #/##/##-##-##-### 15026709

  
**BROADMOOR DESIGN**  
 BROADMOOR, L.L.C.  
 2740 NORTH ARNOULT ROAD METARIE, LA 70002 (504) 885-5401  
 www.broadmoorllc.com

NAFAC			
SYM	DESCRIPTION	DATE	APPR