

EXISTING WALL TO REMAIN  
DUE TO EXISTING PLUMBING/DRAIN  
THAT IS NEEDED AND A 3X3 COLUMN.

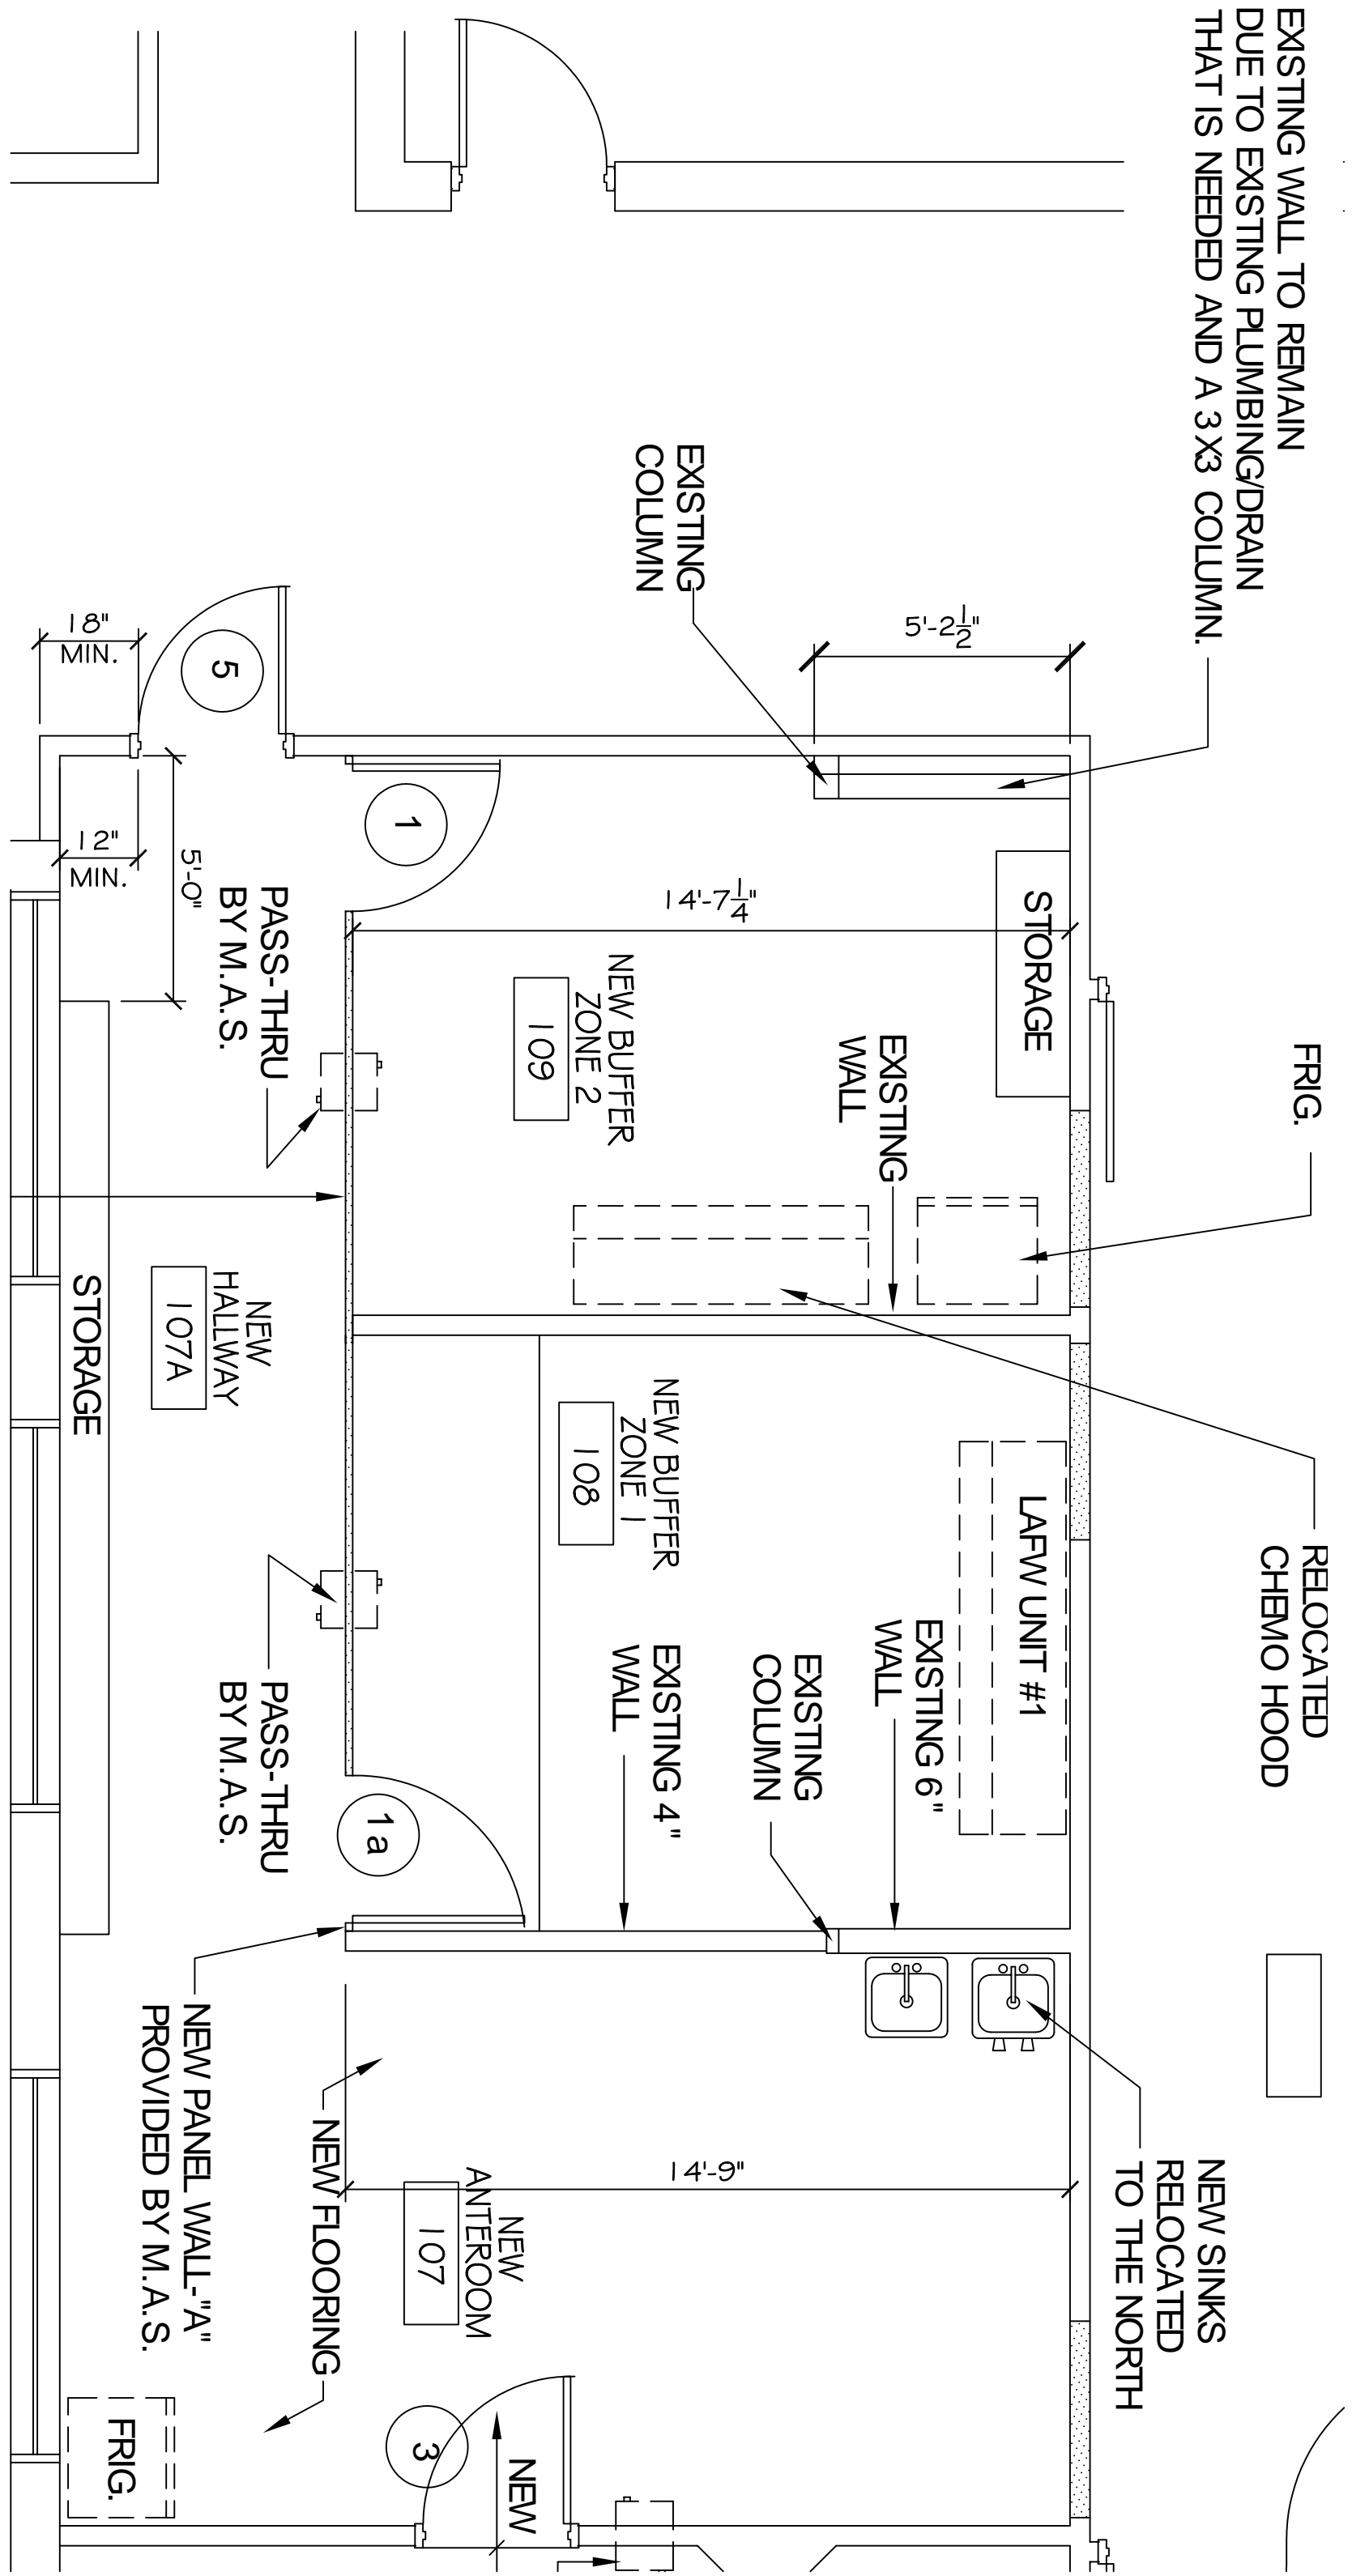


FIG.

RELOCATED  
CHEMO HOOD

NEW SINKS  
RELOCATED  
TO THE NORTH