


**NEW PERIODONTAL COSMETIC AND REGENERATIVE SURGICAL OFFICE:
DR. KRISTI SOILEAU, DDS**

**3634 COLISEUM
NEW ORLEANS, LA**

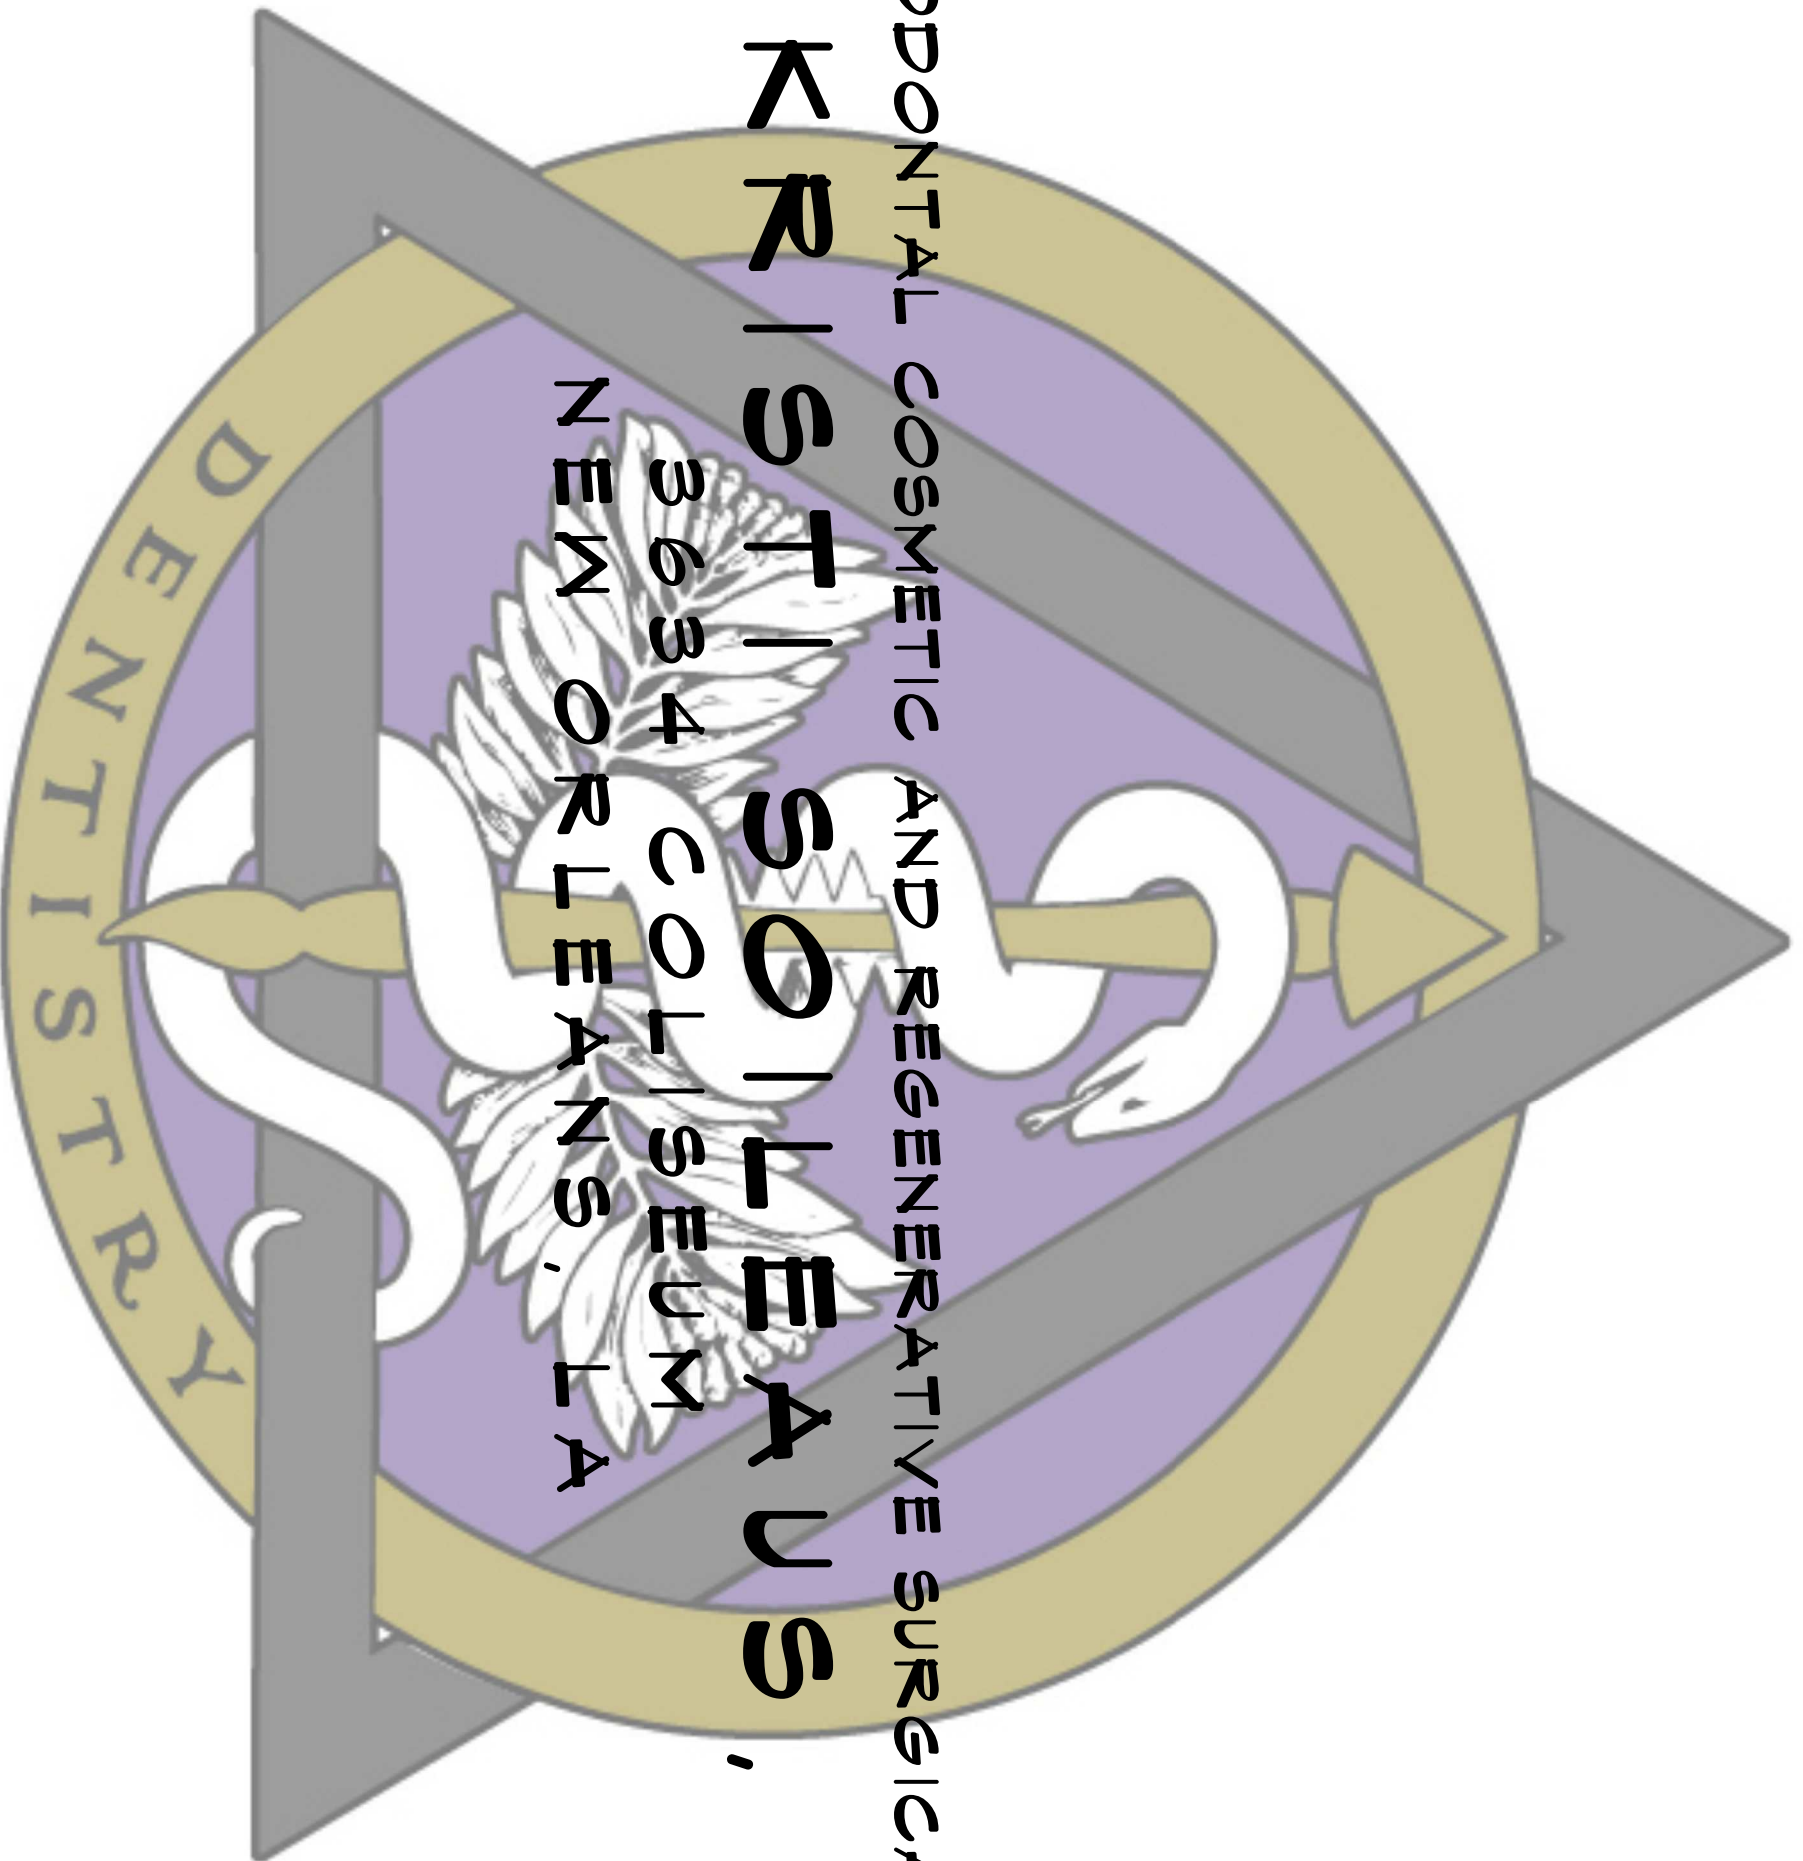

DAMMON
ENGINEERING, INC.
Architects & Engineers

CHIEF ARCHITECT: KEVIN KINCHEN
554 OLD SPANISH TRAIL
SLIDELL, LA 70458

dammonengineering.com
dammoneng@bellsouth.net
PHONE: 985-649-5832
FAX: 985-641-5950

OFFICE RENOVATION FOR
DR. KRISTI SOILEAU, DDS, MED
PERIODONTAL COSMETIC AND REGENERATIVE SURGERY
3634 COLISEUM
NEW ORLEANS, LOUISIANA

JOB No: 2188 DATE: 11-14-2013
DRAWN BY: JTL CHECKED BY: CKD

The above drawings and specifications, designs and arrangements represented hereby are and shall remain the property of Dammon Engineering, and no part thereof shall be copied, reproduced for others, or used in connection with any work or project other than the specific project for which they have been prepared and accepted without written consent of Dammon Engineering. Visual contact with these drawings or specifications shall constitute conclusive evidence of acceptance of these restrictions.

REVISIONS		
#	DESCRIPTION	DATE

LIFE-SAFETY
AND CODE
INFORMATION

SHEET No: 01 OF 15

COVER