


IRRIGATION LEGEND

SYMBOL	DESCRIPTION
●	PVB - PRESSURE VACUUM BREAKER
⊠	ESP-10LX CONTROLLER
⊠	RAIN CHECK
○	1" DV VALVE
—	1 1/4" MAINLINE PVC PIPE - CLASS 200
—	1" PVC PIPE - CLASS 200
—	SLEEVE - SCHEDULE 40 PVC
●	1800 SERIES POP-UP SPRAY HEADS
●	F
●	TR
●	H
●	T
●	R
●	95ST
●	155ST
●	155ST

NOTES

1. MAINLINE IS SHOWN IN PAVED AREAS FOR CLARITY.
2. USE COMMON TRENCHING TO PRESERVE EXISTING VEGETATION.
3. USE 12" POP-UP HEADS IN SHRUB BEDS AND 6" POP-UP HEADS IN LAWN AREAS.
4. CONTROLLER, RAIN CHECK, VALVES AND SPRAY HEADS ARE BY RAINBIRD®.
5. LOCATION OF PVB-BACKFLOW TO BE DETERMINED BY ARCHITECT.

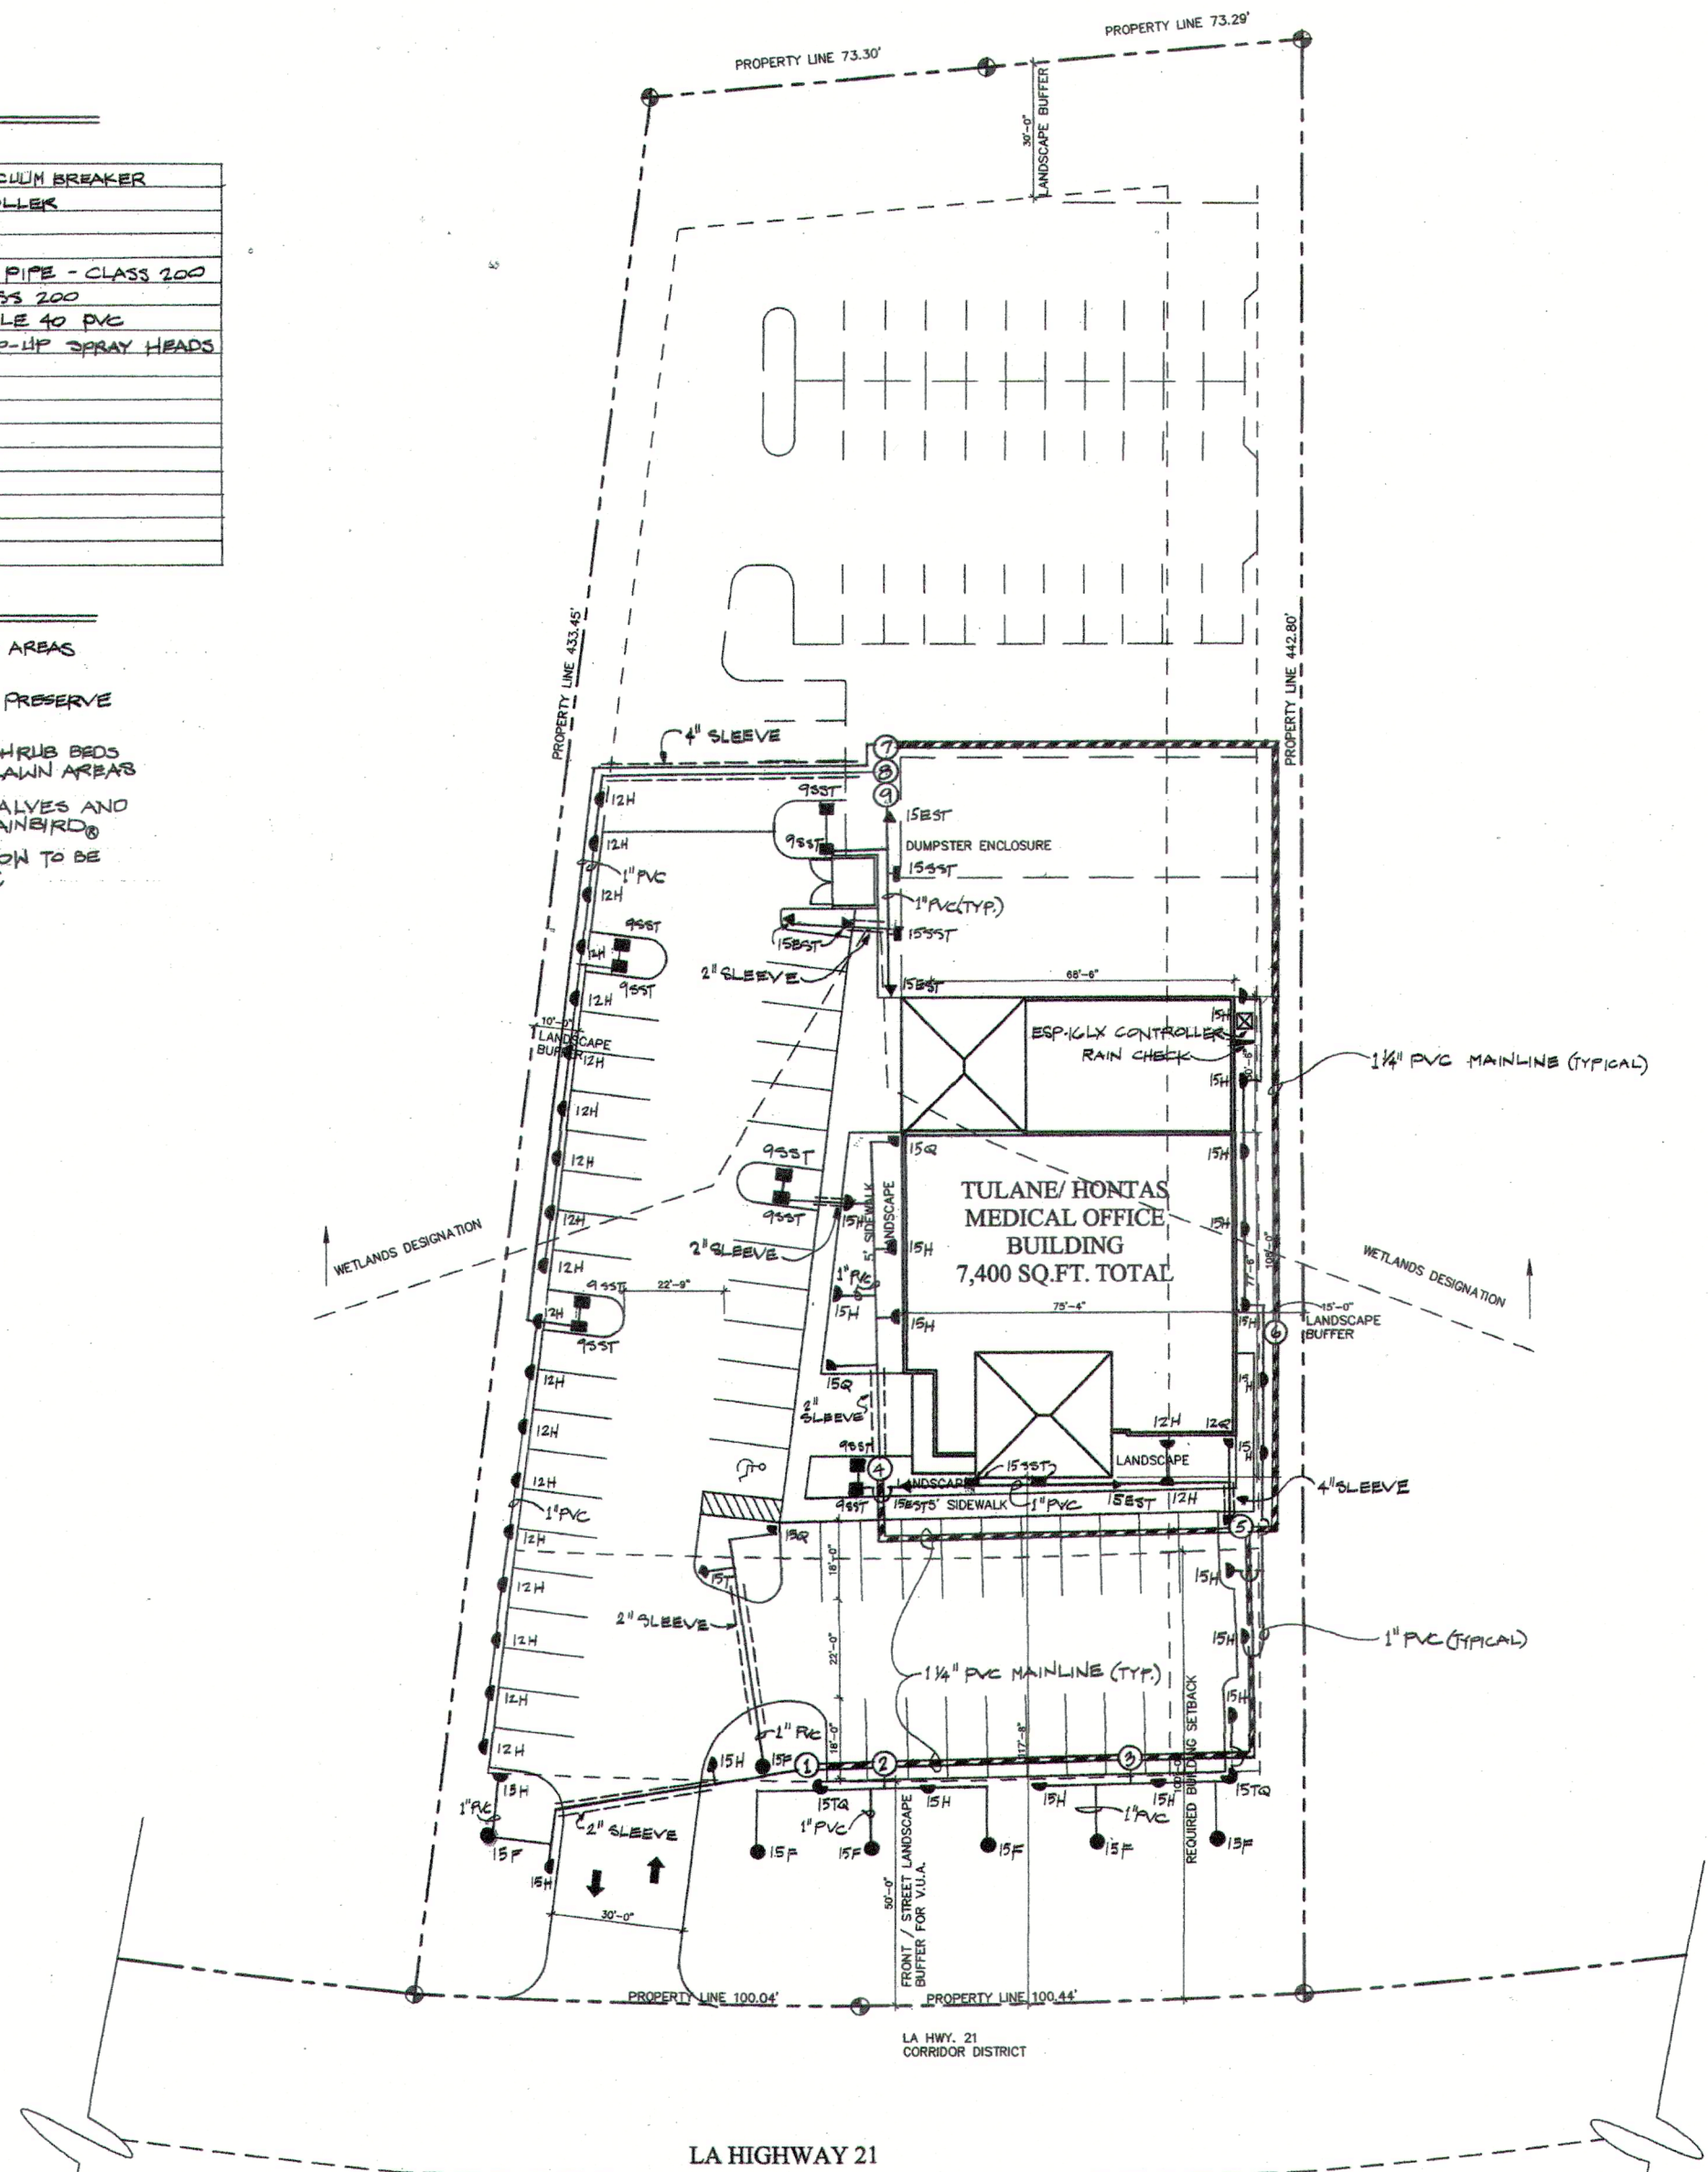

PROGRESS SET

LANDSCAPING PLAN
SCALE: 1"=20'-0"
NORTH

STATE PROJECT: AA-C00005

GARCIA BRENNER STROMBERG
ARCHITECTS
1001 SE Monterey Commons Boulevard Suite 100
Shreveport, Louisiana 71202
Phone: 504.224.1200 Fax: 504.224.1204
www.gbbs.com

SATNOH, LLC
130 W. RUELE
MANDVILLE, LA 70471

TULANE / HONTAS MEDICAL CENTER

PROJECT: 04P
SUBJECT: LS-1

DATE: DEC 23 2002