



**2**  
A101A02 SECTION  
SCALE: 1/2" = 1'-0"  
ARCHITURAL

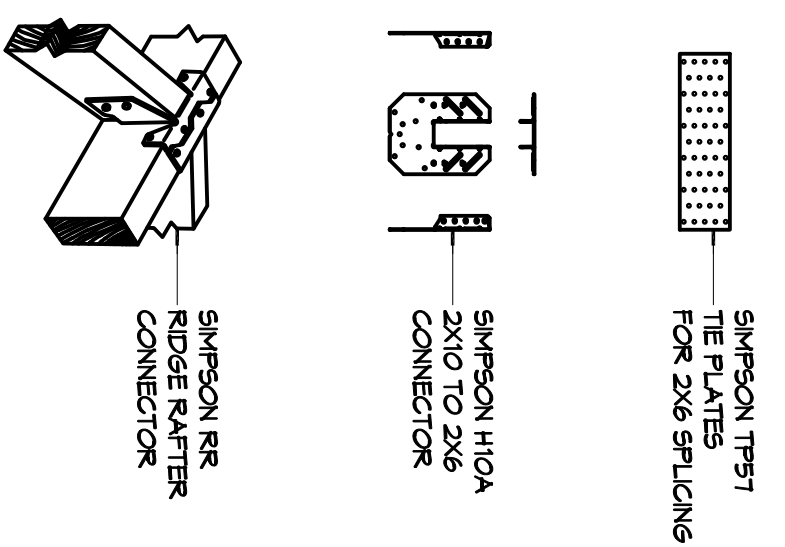

**2**  
A101A02 SECTION  
SCALE: 1" = 1'-0"  
ARCHITURAL

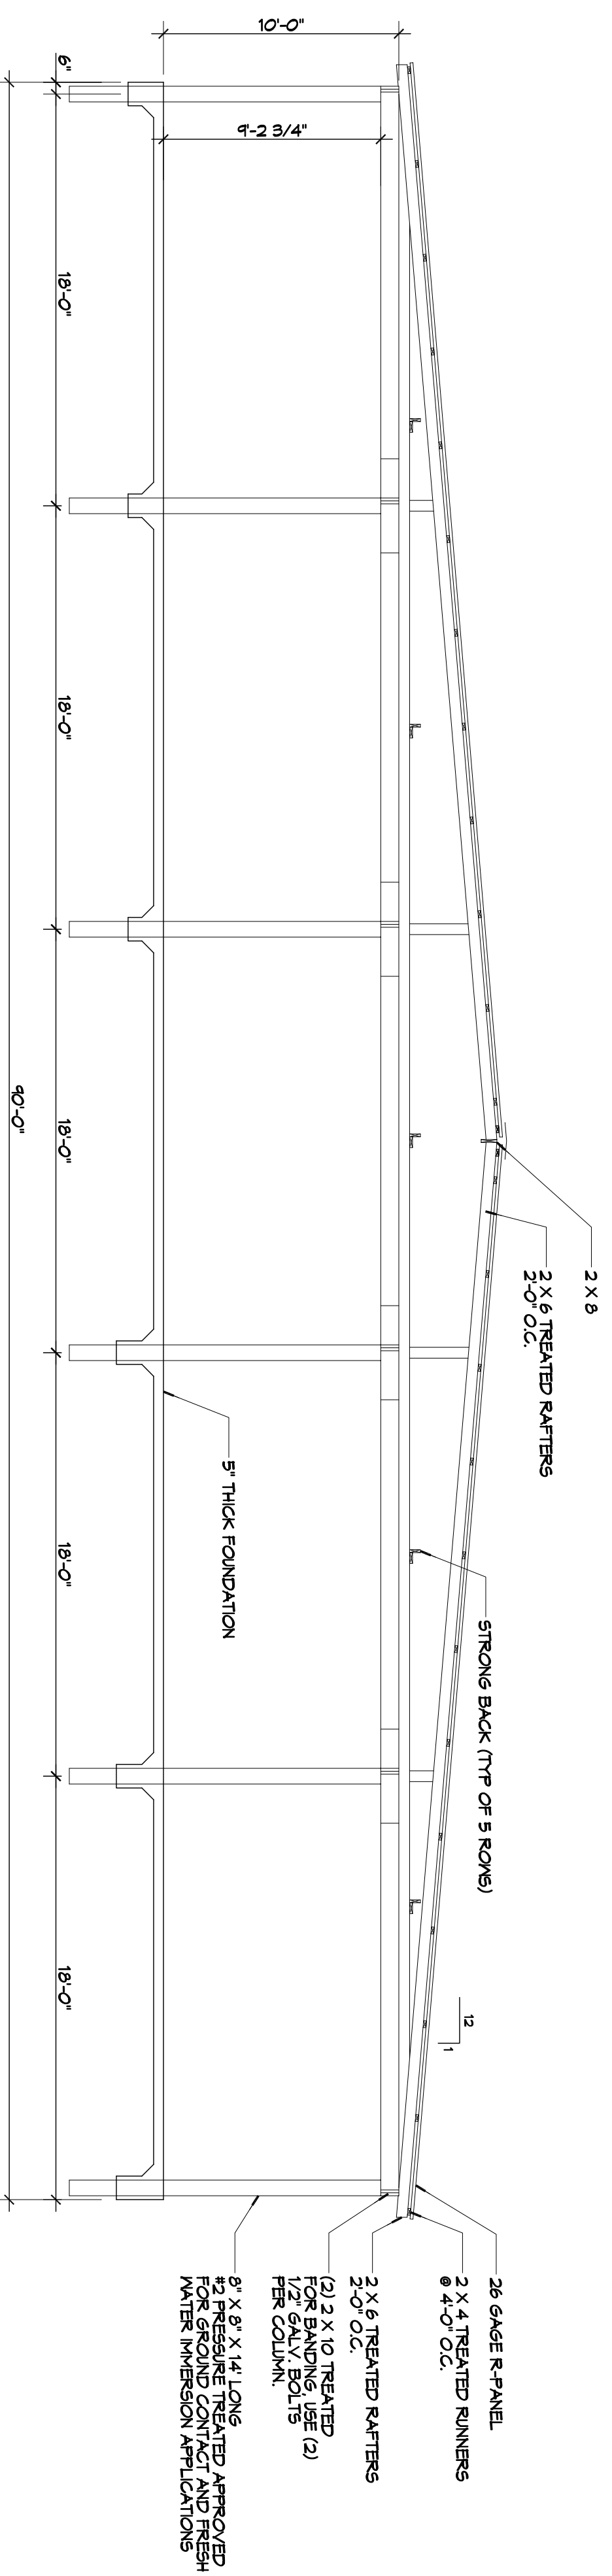

**1**  
A101A02 SECTION  
SCALE: 3/16" = 1'-0"  
ARCHITURAL

#	DESCRIPTION	REVISIONS	
		DATE	



554 Old Spanish Trail  
Slidell, LA 70458  
PH: 985.649.5832

www.dammonengineering.com  
info@dammonengineering.com  
Fax: 985.641.5950

SHEET TITLE:  
**MAN CAMP BUS STOP**

SOUTHLAND FIELD  
LOUISIANA

JOB No: 2267 DATE: 11-29-15

DRAWN BY: CKD CHECKED BY: BAM

The above drawings and specifications, designed and designed as represented hereby, are not to be used for any other project or purpose without the express written consent of Dammon Engineering. Please contact with these drawings on specifications and conditions of use.

DRAWING NUMBER:  
**A102**

SHEET No: 5 of 40