


**2**  
2X10 TO 2X6 CONNECTION  
ARCHITECTURAL  
SCALE: 1/2" = 1'-0"

**2**  
SIMPSON CONNECTORS  
ARCHITECTURAL  
SCALE: 1" = 1'-0"

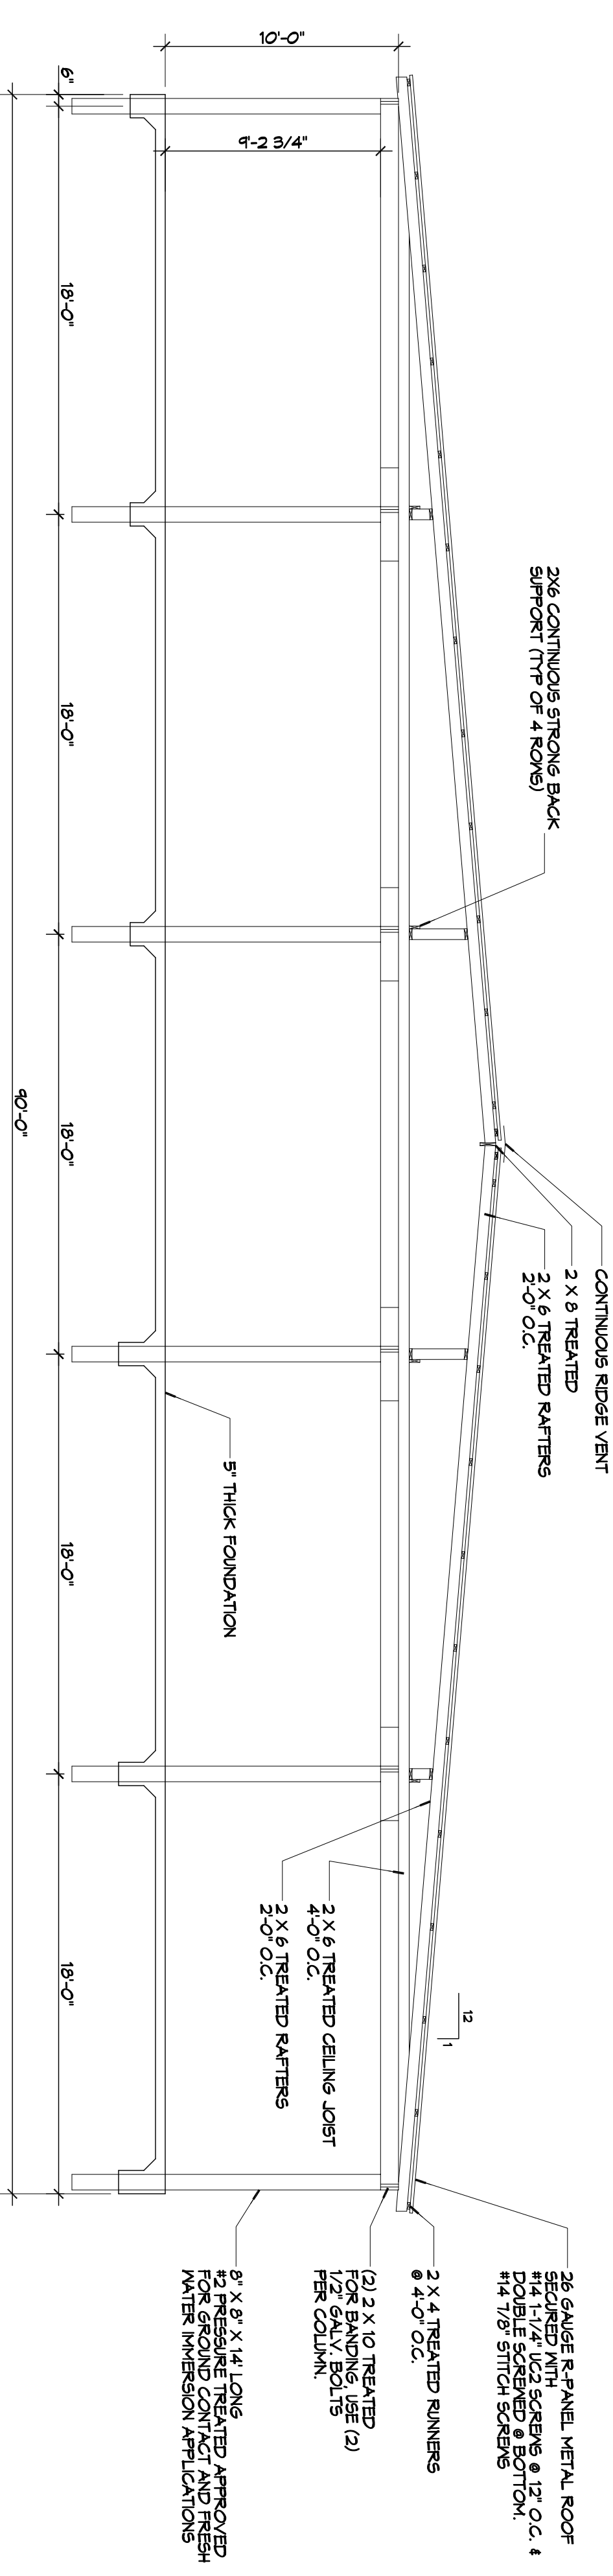

**1**  
SECTION  
ARCHITECTURAL  
SCALE: 3/16" = 1'-0"

ARCHITECTURAL



554 Old Spanish Trail  
Slidell, LA 70458  
PH: 985.649.5832  
www.dammonengineering.com  
info@dammonengineering.com  
Fax: 985.641.5950

REVISIONS		DATE
#	DESCRIPTION	

SHEET TITLE:  
**M A J C A M P  
B U S S T O P**

SOUTHLAND FIELD  
LOUISIANA

JOB No: 2267 DATE: 11-29-15

DRAWN BY: CKD CHECKED BY: BAM

The above drawings and specifications, designed and engineered by Dammon Engineering, Inc. and shall remain the property of Dammon Engineering, Inc. and shall be used in connection with any work or project other than the specific project for which they have been prepared and developed without the written consent of Dammon Engineering. Please contact with these drawings on specifications shall constitute an acknowledgment of the same. If you have any questions, please contact Dammon Engineering, Inc. at 985.649.5832.

SHEET NO. **A102** 5 OF 40

DRAWING NUMBER