


COLOR SCHEDULE	
(C1)	EIFS (FINE SAND TEXTURE) SW-6387 - COMPATIBLE CREAM
(C2)	EIFS (FINE SAND TEXTURE) SW-6374 - TORCHLIGHT
(C3)	EIFS (LIMESTONE TEXTURE) PAINTED METAL AWNINGS, AND PERAB, BALCONY SW-0055 - LIGHT FRENCH GRAY
(C4)	ALUMINUM WINDOWS, STOREFRONT, & FIAC GRILLS) - WHITE

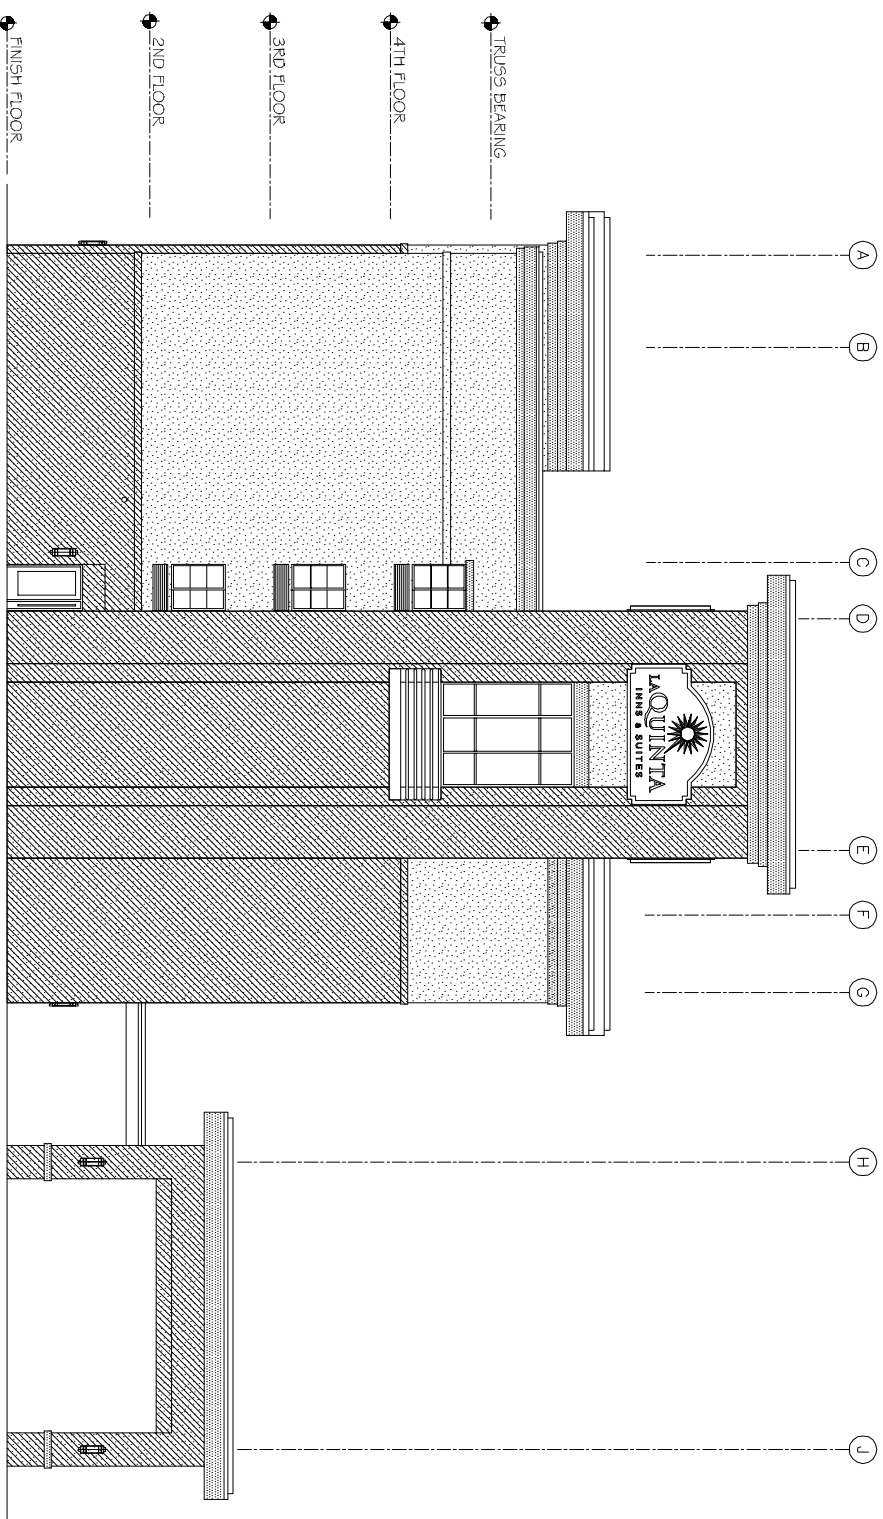

REVISIONS		
#	DESCRIPTION	DATE

**LAQUINTA INN & SUITES**

HATTIESBURG, MISSISSIPPI  
 JOB No: 2158 DATE: 11-26-2012  
 DRAWN BY: JTL CHECKED BY:



**DAMMON**  
 ENGINEERING, INC.  
*Architects & Engineers*

CHIEF ENGINEER: EMMETT DAMMON, P.E.  
 CHIEF ARCHITECT: ROBERT WILTSE  
 554 OLD SPANISH TRAIL  
 SUDELL, LA 70450  
 Phone: 985-649-5032  
 Fax: 985-641-5950  
 dammoneng@earthlink.net  
 dammoneng.com

REAR &  
 LEFT SIDE  
 EXTERIOR  
 ELEVATIONS

A-4

SHEET No: