
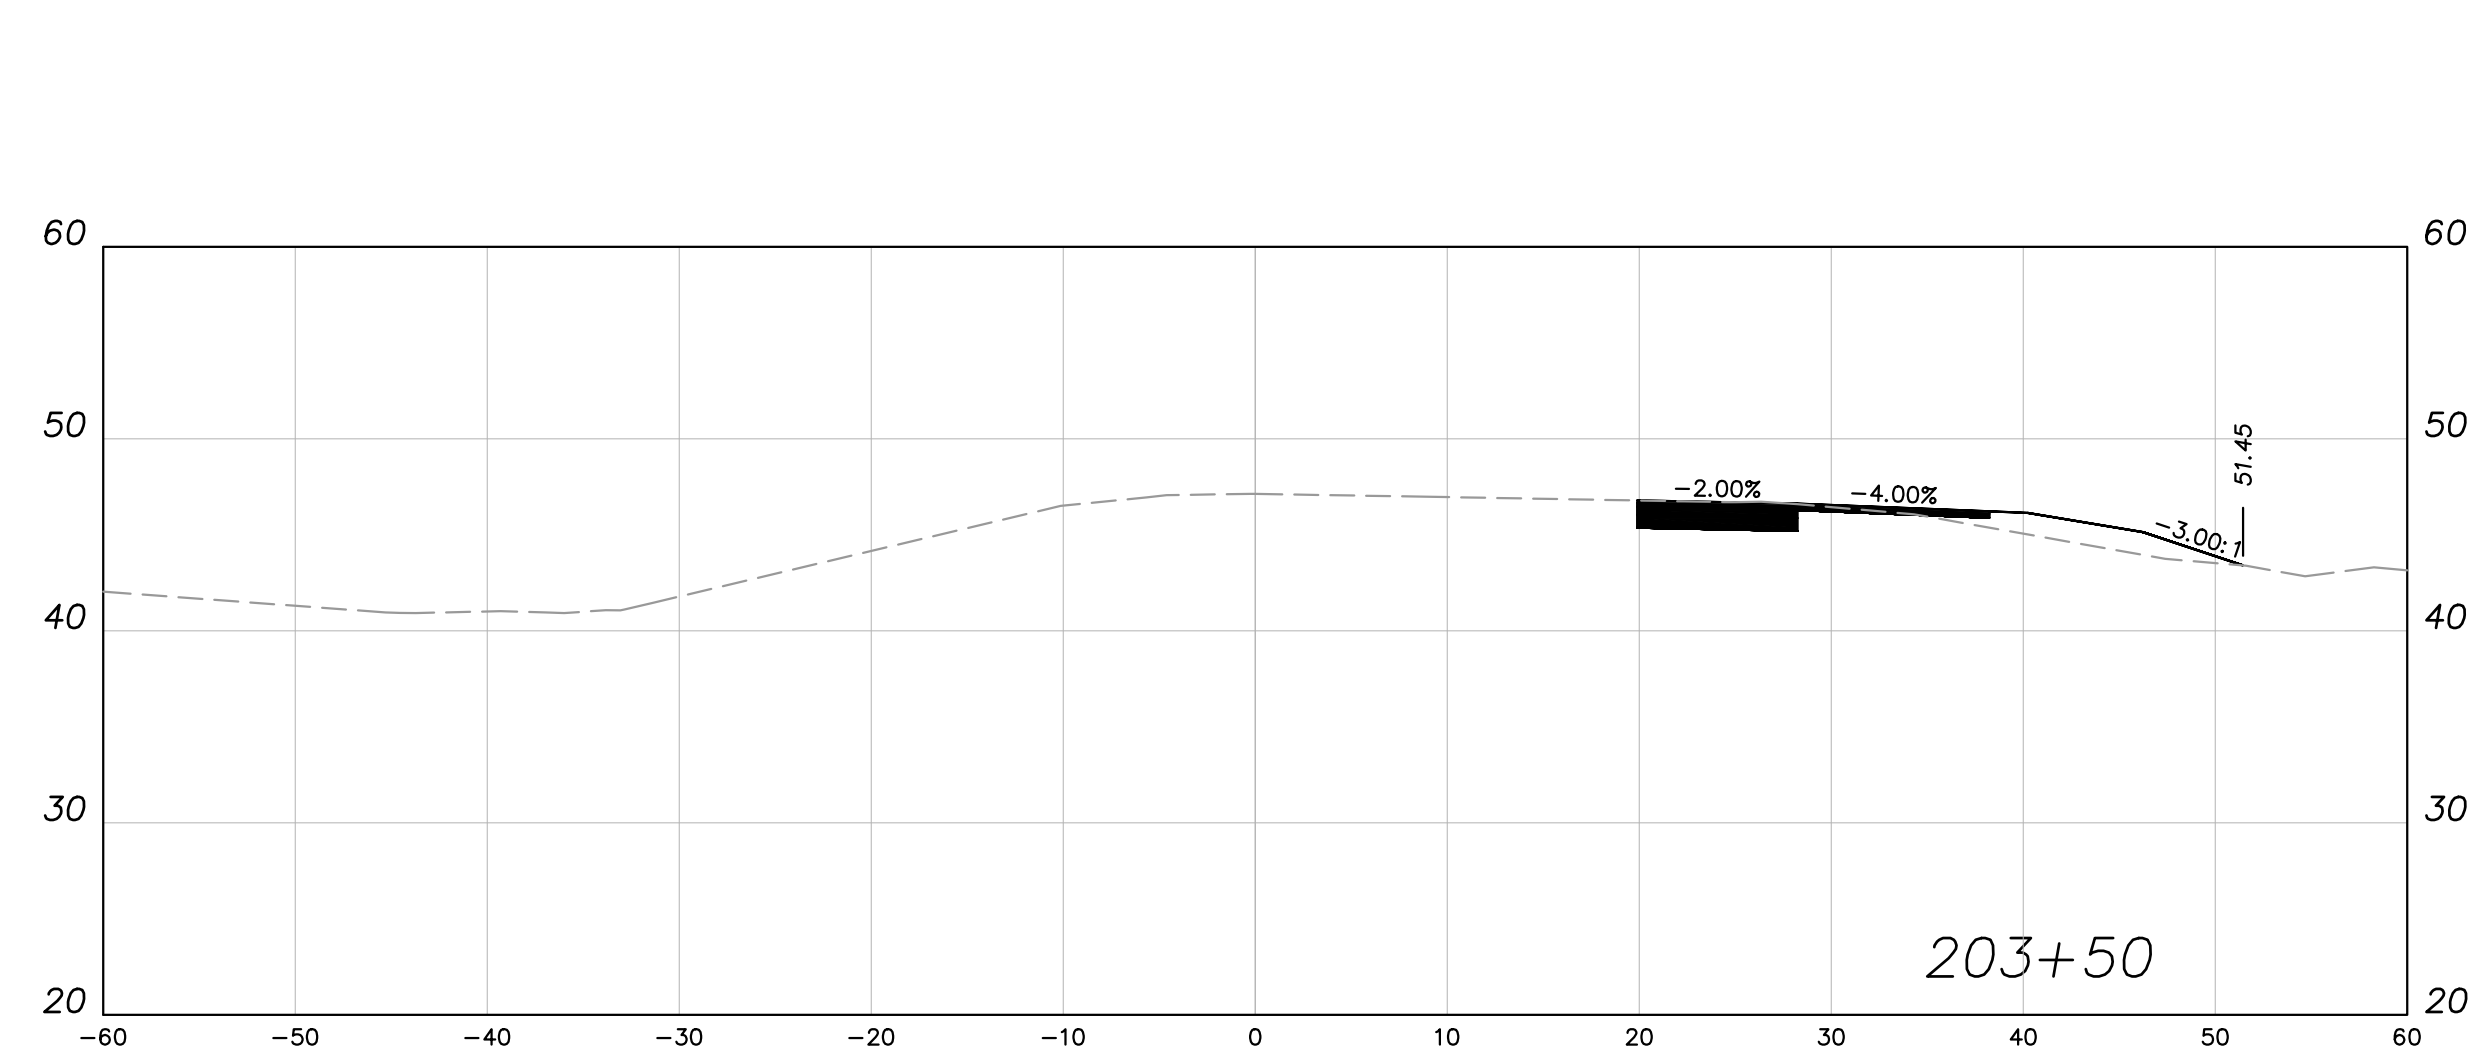
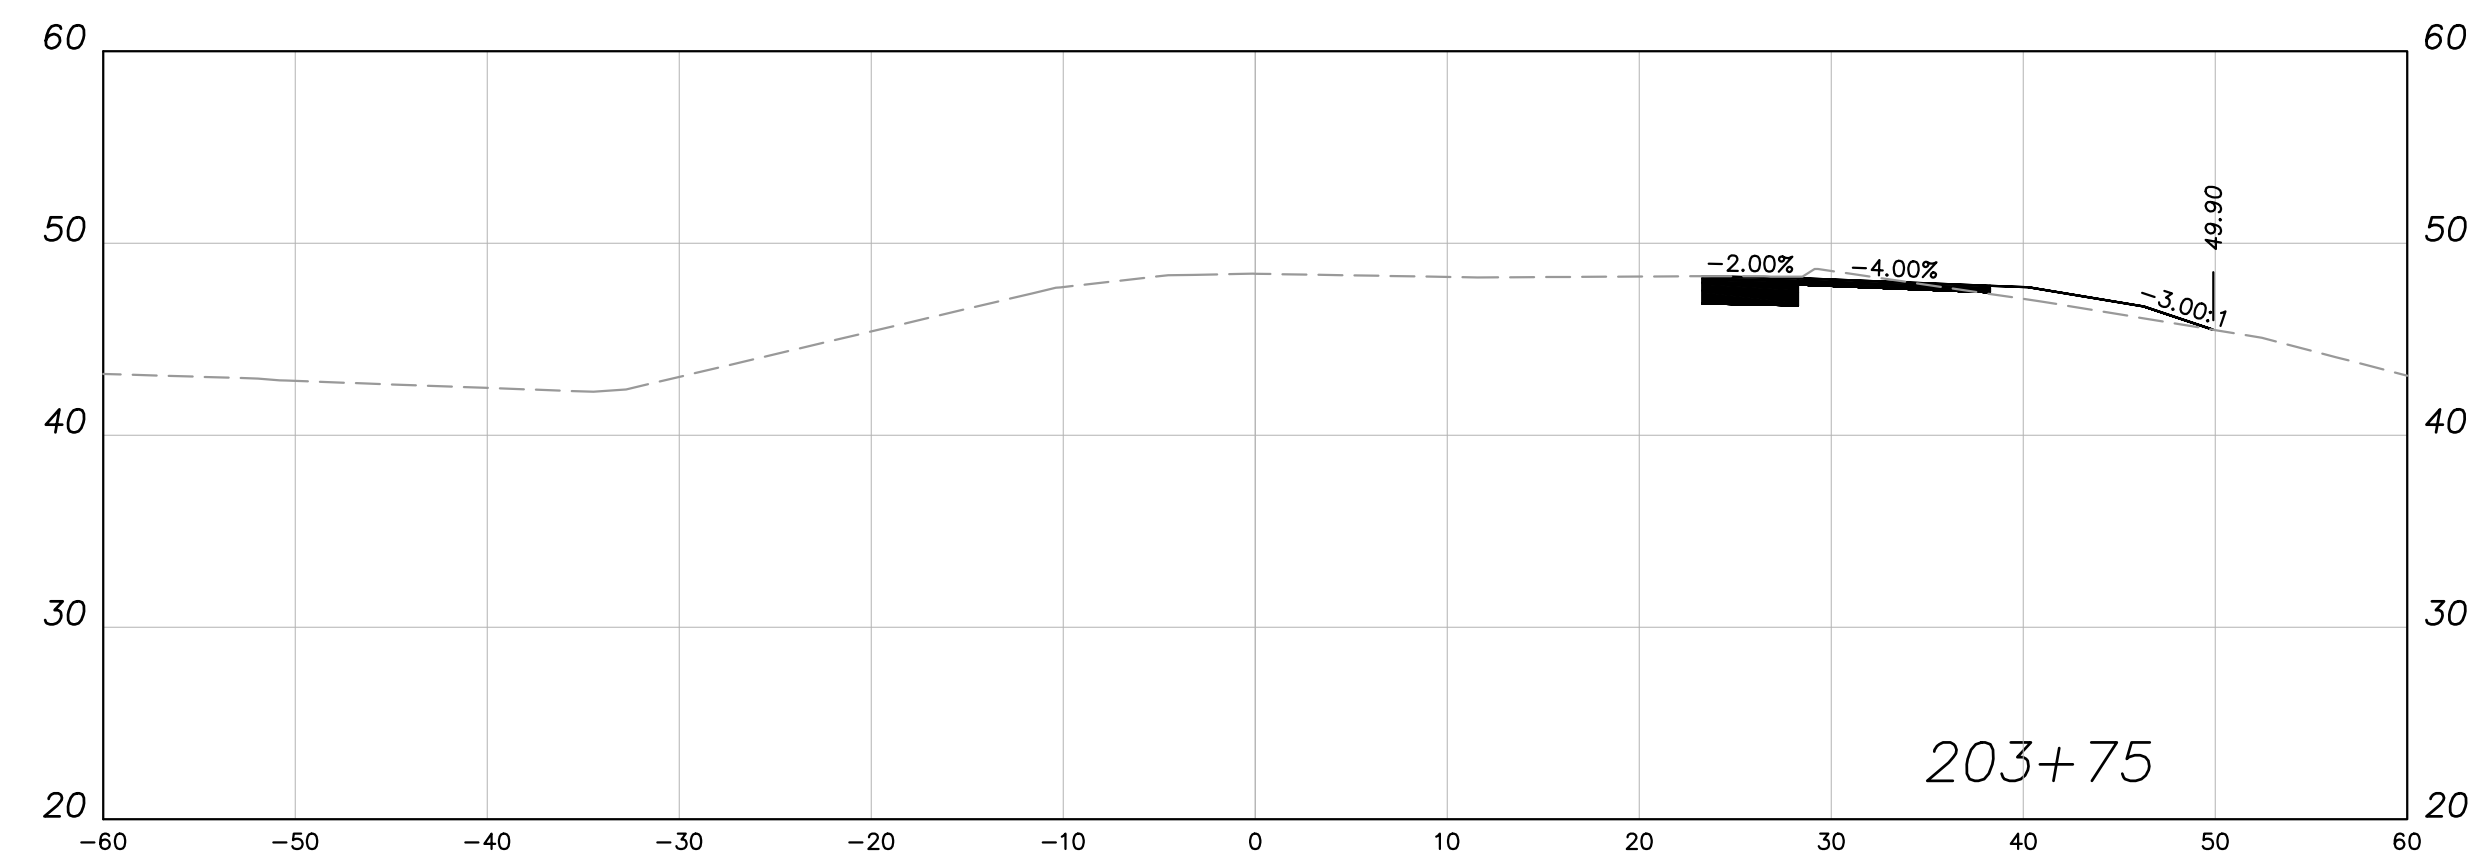
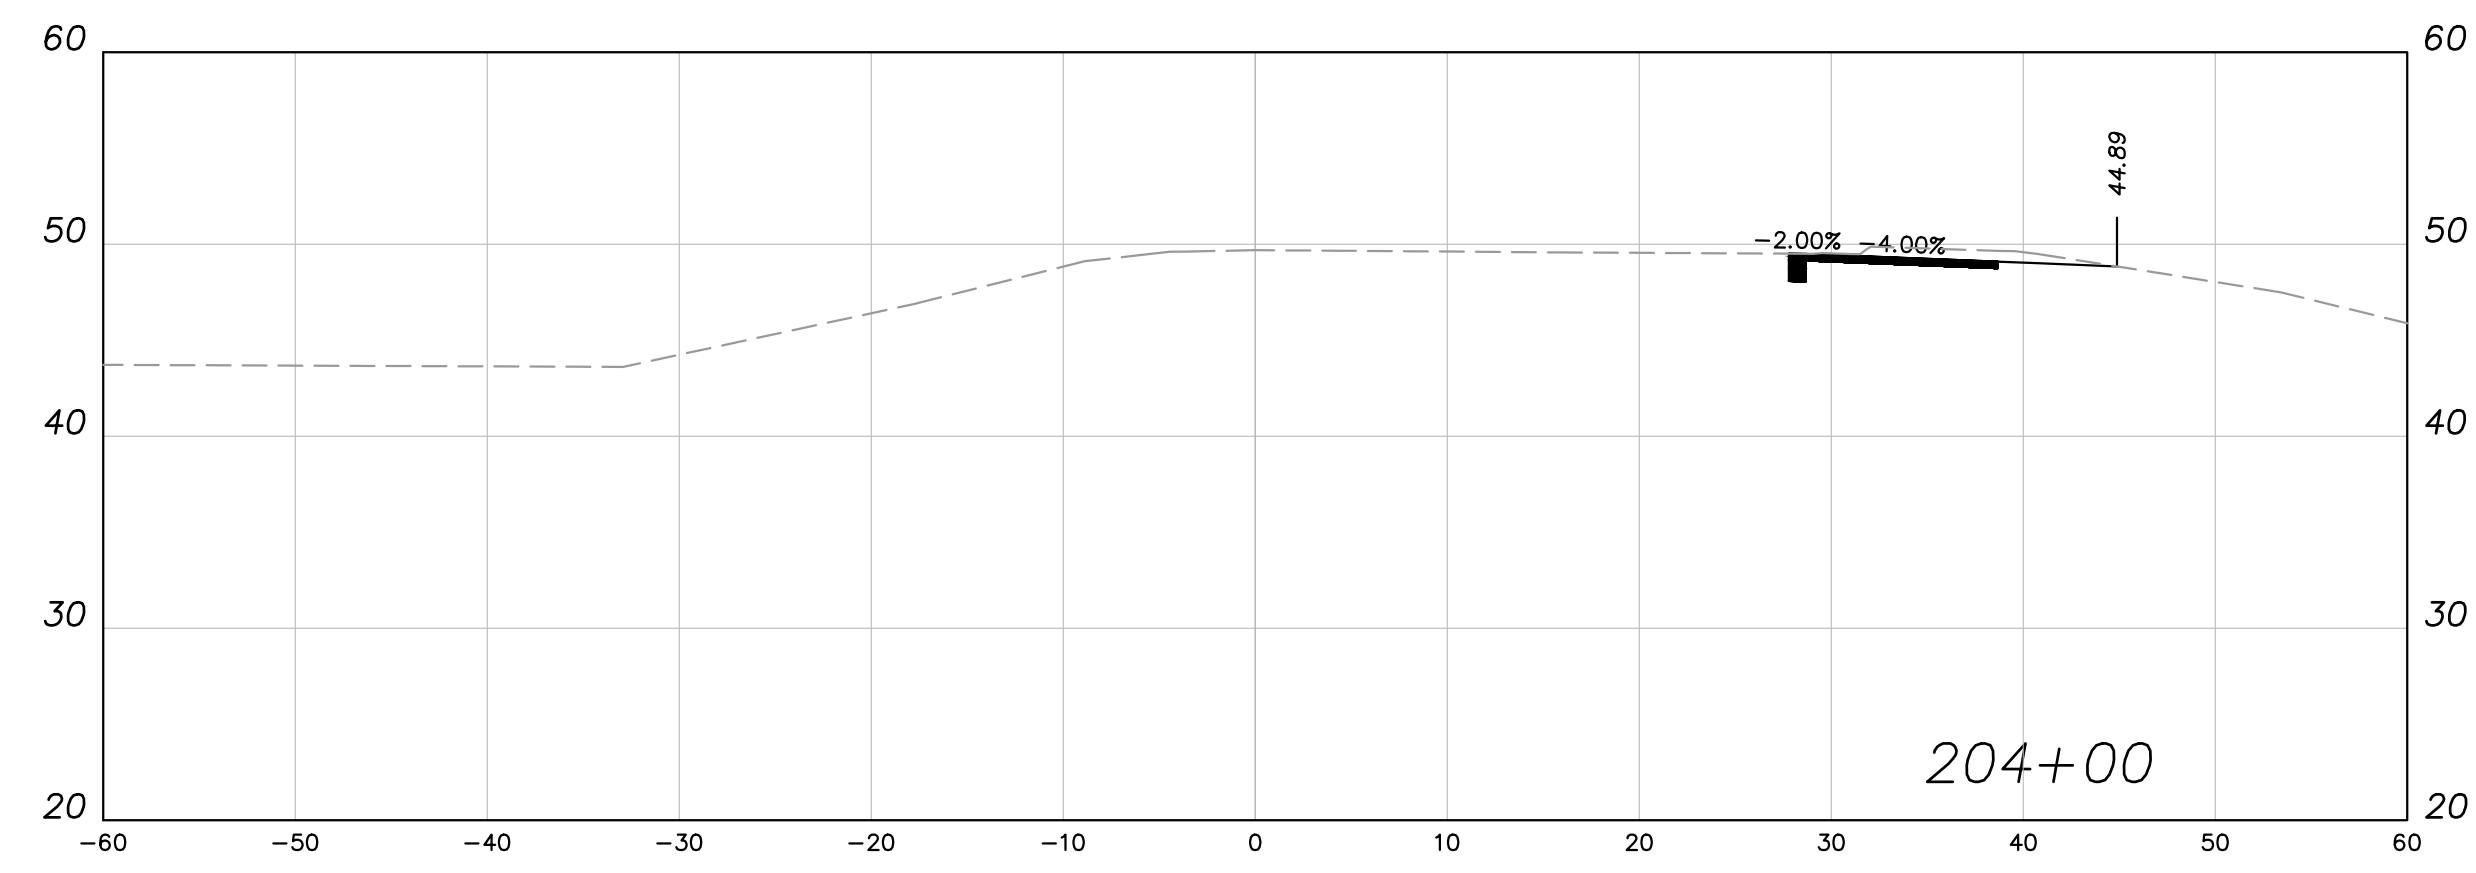
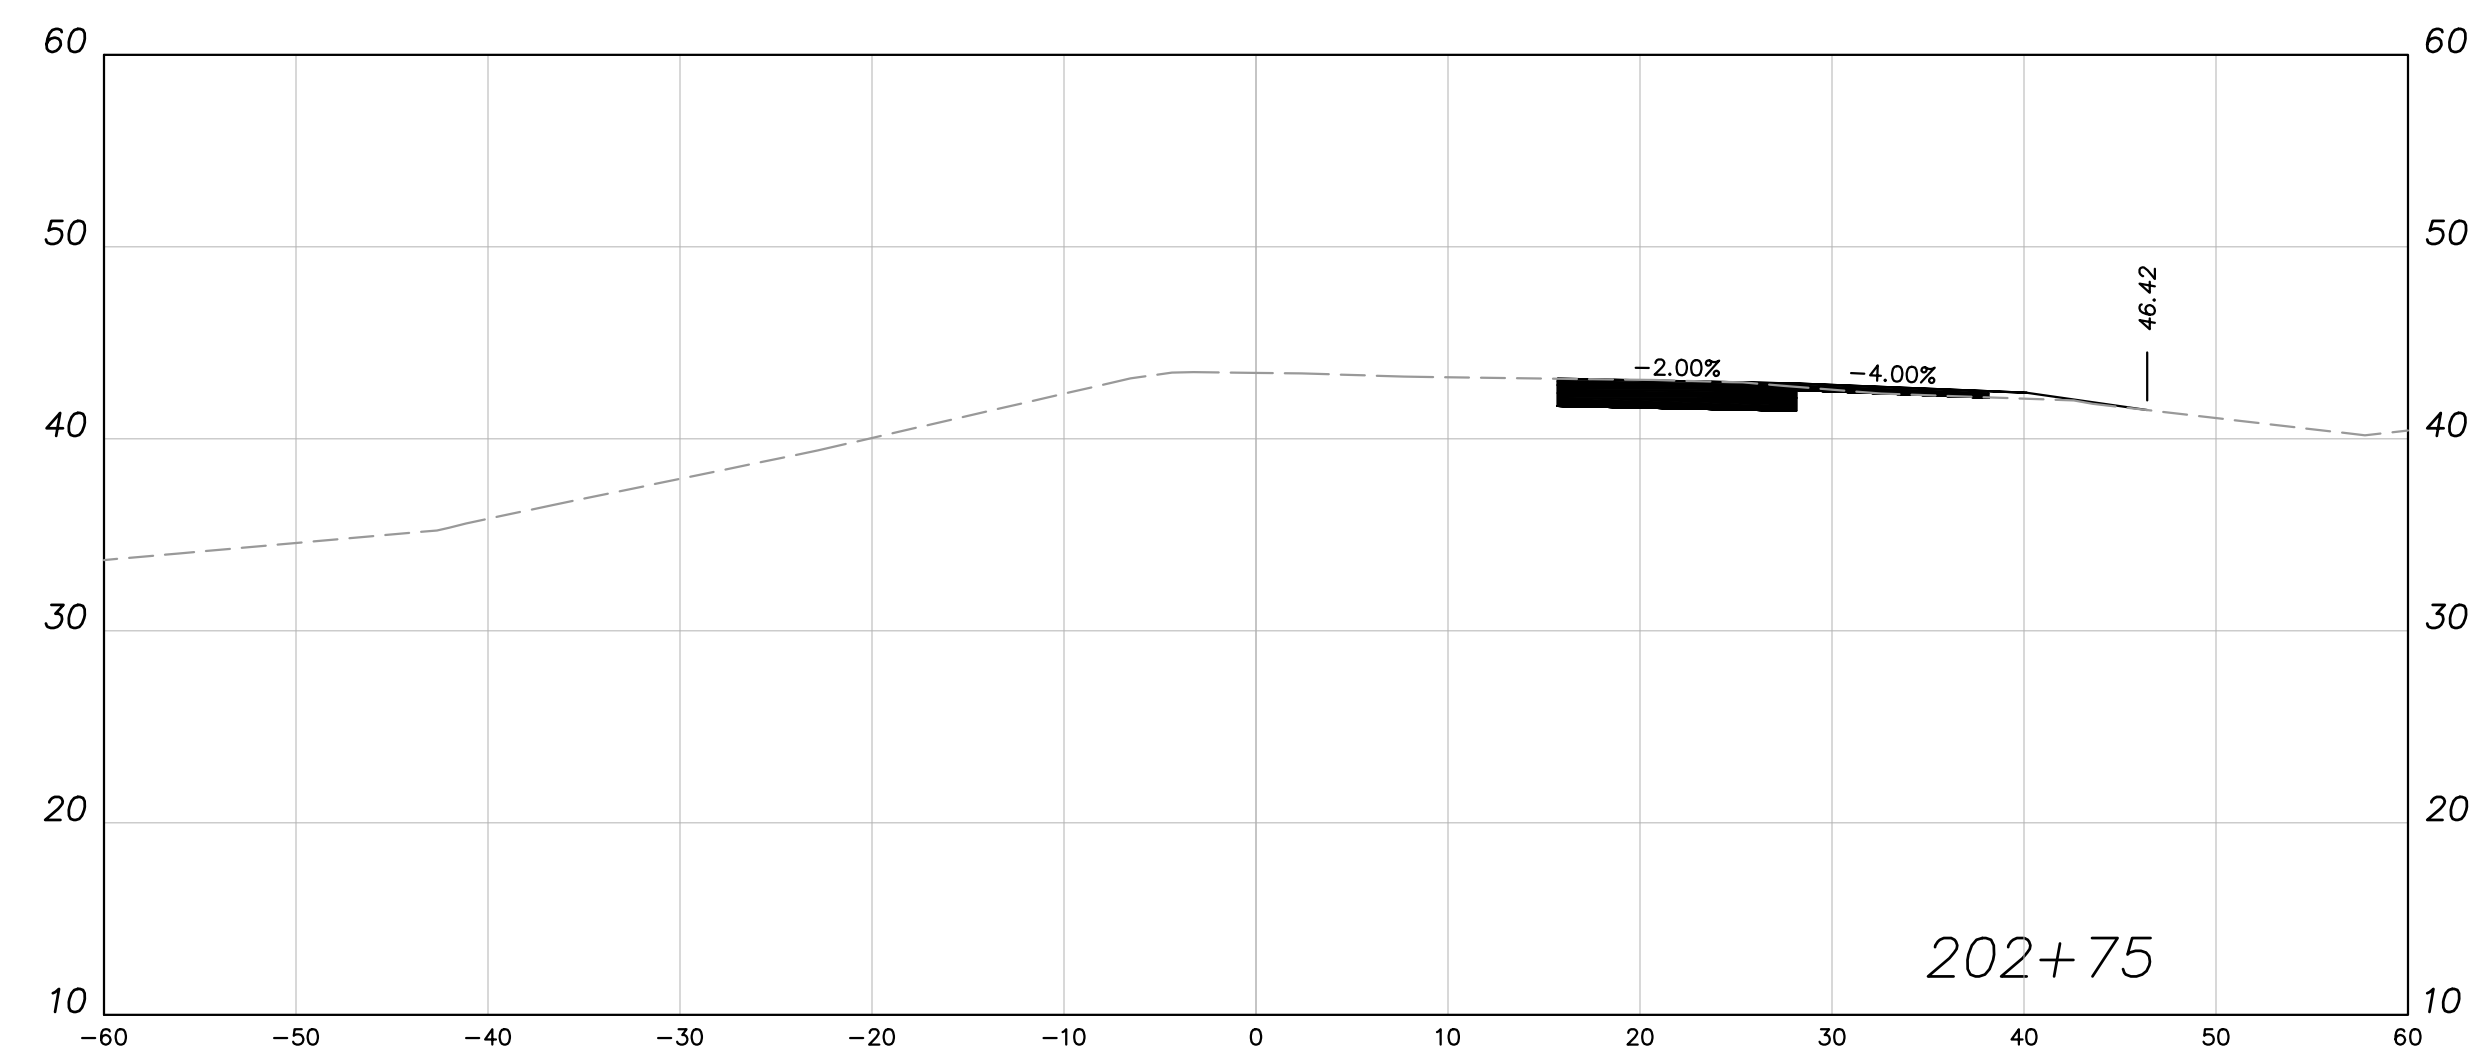
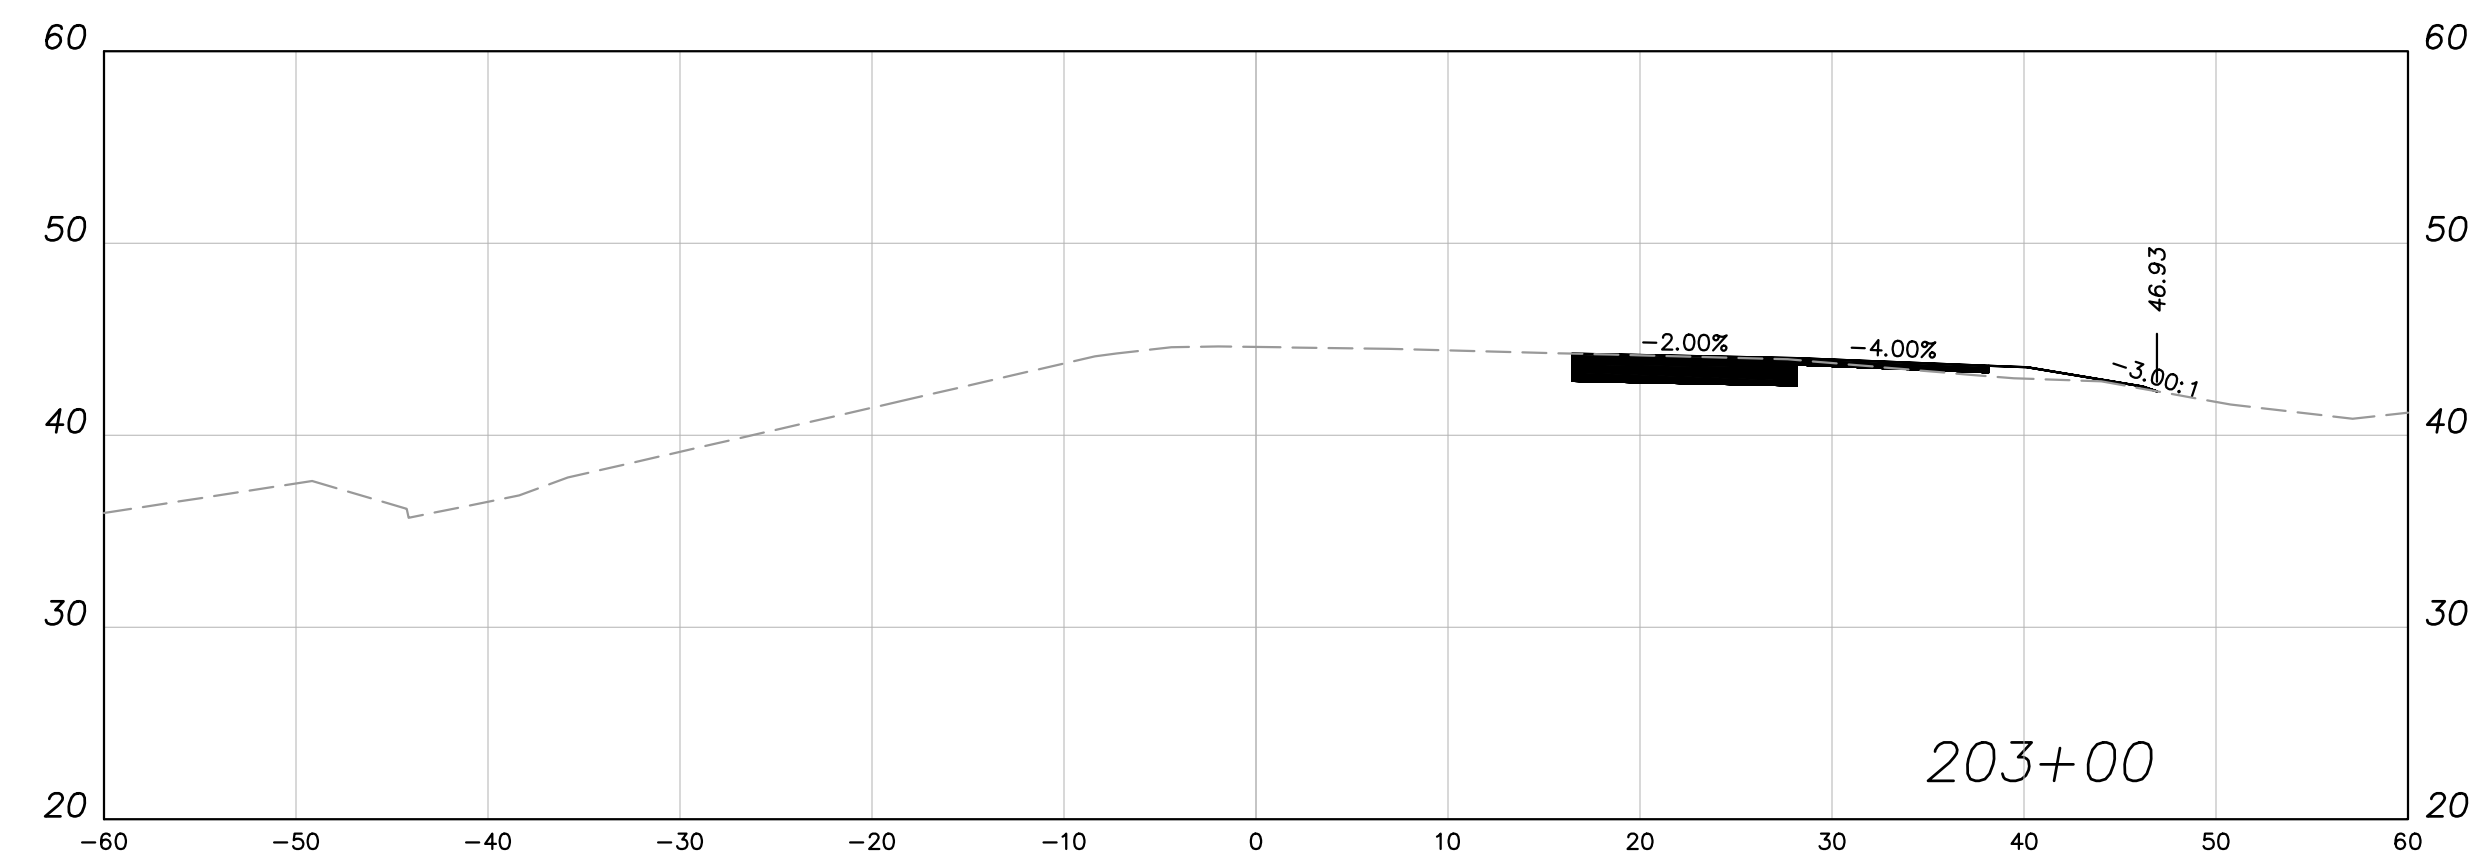
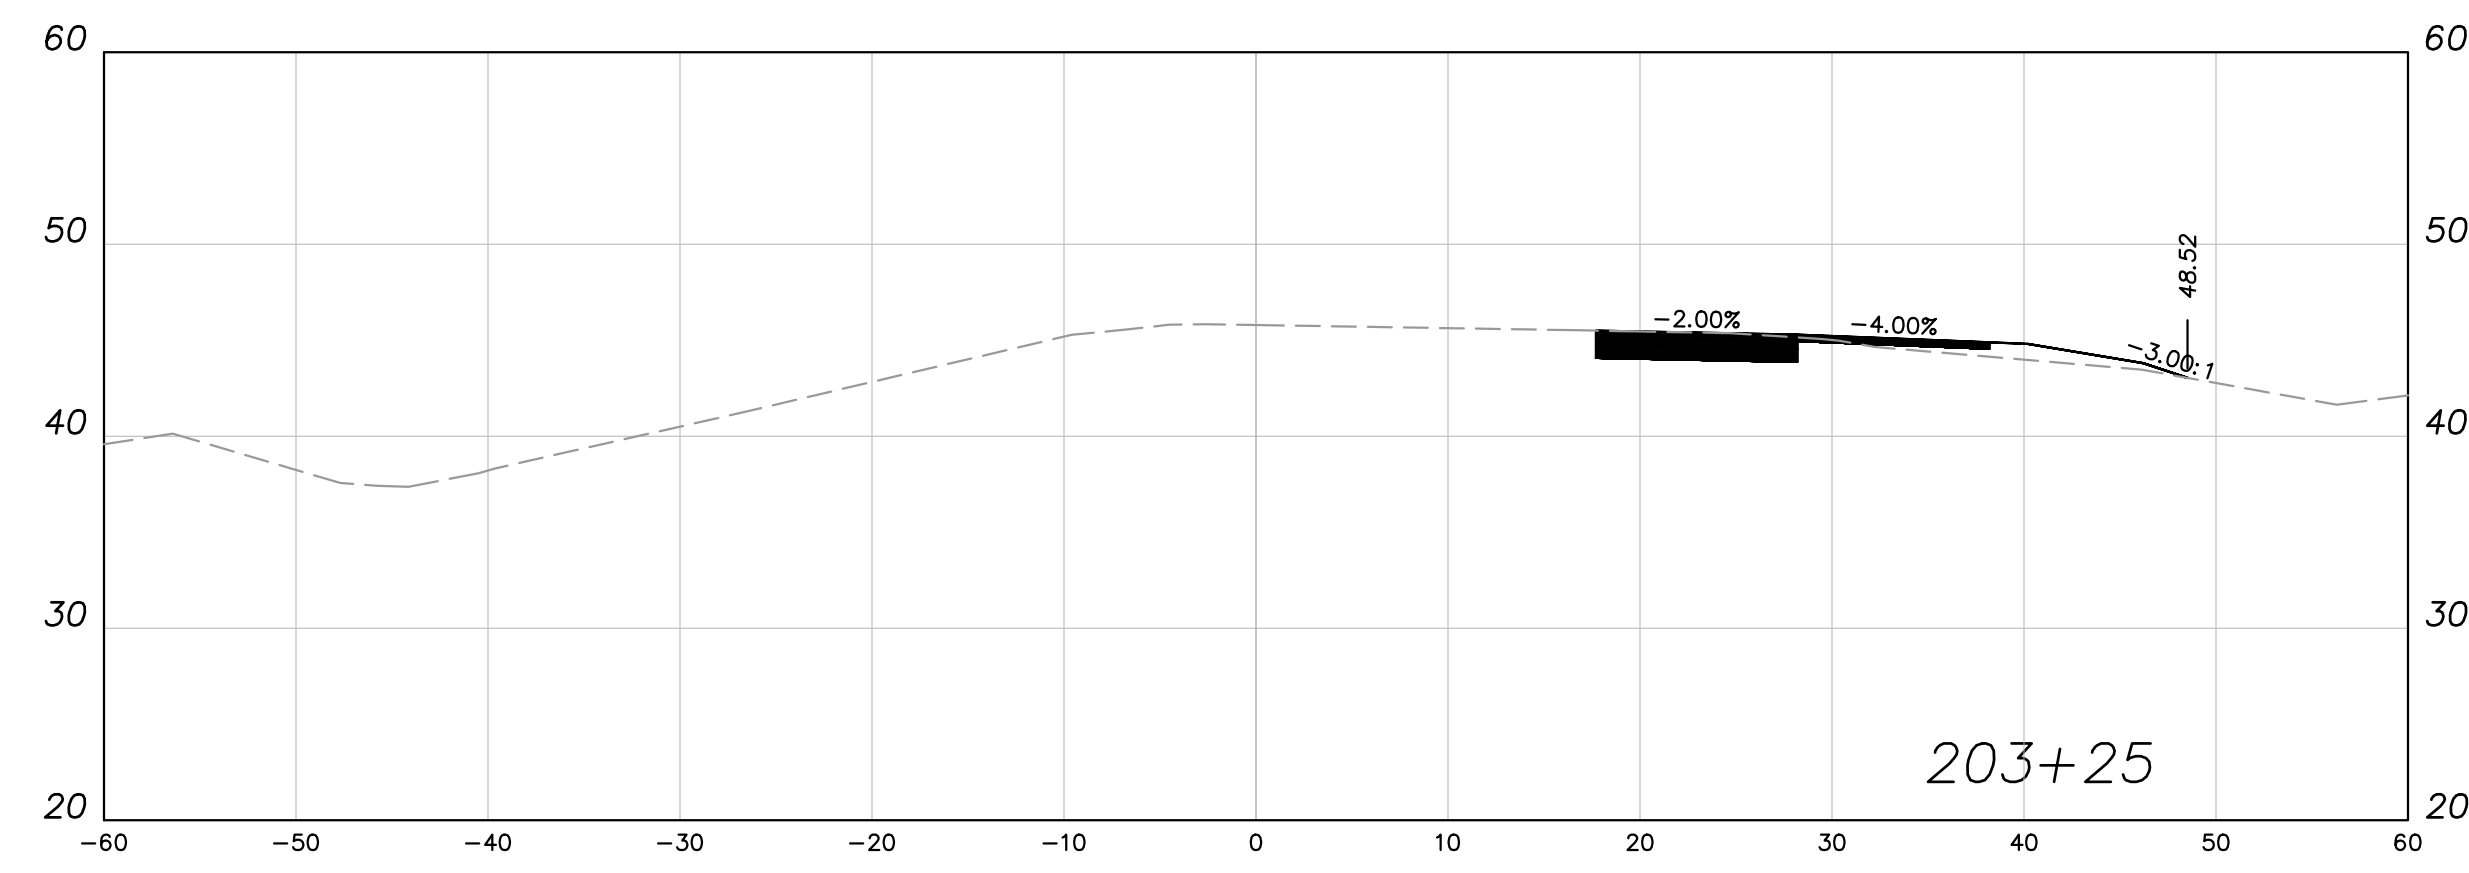


Plotted By: Ibbis, Seth; Sheet: Lovel's MDT; Date: February 23, 2022 08:58:44am; K:\BIR\TPTO\142362033\Looves Peopl River MS\CAD\C-9 ROADWAY CROSS SECTIONS.dwg  
 This document, together with the concepts and designs presented herein, is intended only for the specific purpose and client for which it was prepared. Reuse of and improper reliance on this document without written authorization and adaptation by Kimley-Horn and Associates, Inc. shall be without liability to Kimley-Horn and Associates, Inc.

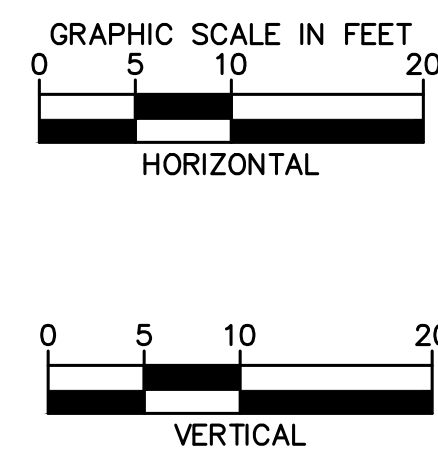

NORTHBOUND OFF RAMP RIGHT TURN LANE ADDITION

No.	REVISIONS	DATE	BY

**Kimley»Horn**  
 © 2010 KIMLEY-HORN AND ASSOCIATES, INC.  
 420 N 20TH ST, SHIPT TOWER STE 2200, BIRMINGHAM, AL 35203  
 PHONE: 205-558-5831  
 WWW.KIMLEY-HORN.COM



KHA PROJECT	142362033
DATE	2/2022
SCALE	AS SHOWN
DESIGNED BY	BST
DRAWN BY	BST
CHECKED BY	CBB

**ROADWAY CROSS SECTION**

LOVE'S TRAVEL STOP  
 TRAFFIC SIGNAL DESIGN  
 PREPARED FOR  
**MDOT**  
 PICAYUNE MS