

DAMMON
ENGINEERING, INC

CHIEF ENGINEER
EMMETT
DAMMON, P.E.

CHIEF ARCHITECT
ROBERT
WILTSE

1095 FLORIDA AVENUE
SLIDELL, LA. 70458
OFFICE: 985-649-5832
FAX: 985-641-5950

WEBSITE:
WWW.DAMMONENGINEERING.COM
EMAIL:
DAMMONENG@Bellsouth.net

ARCHITECTURE
ENGINEERING
STUDIES
PLANNING
INVESTIGATION
EXPERT WITNESS

WINDWARD, INC.
37362
BROWNSVILLE RD
SLIDELL, LA. 70460

COPY
OF
SURVEY

REV:

SCALE: AS NOTED


JOB#: 1934

DATE: 04-04-08

SHEET 2

C-1

OF 8

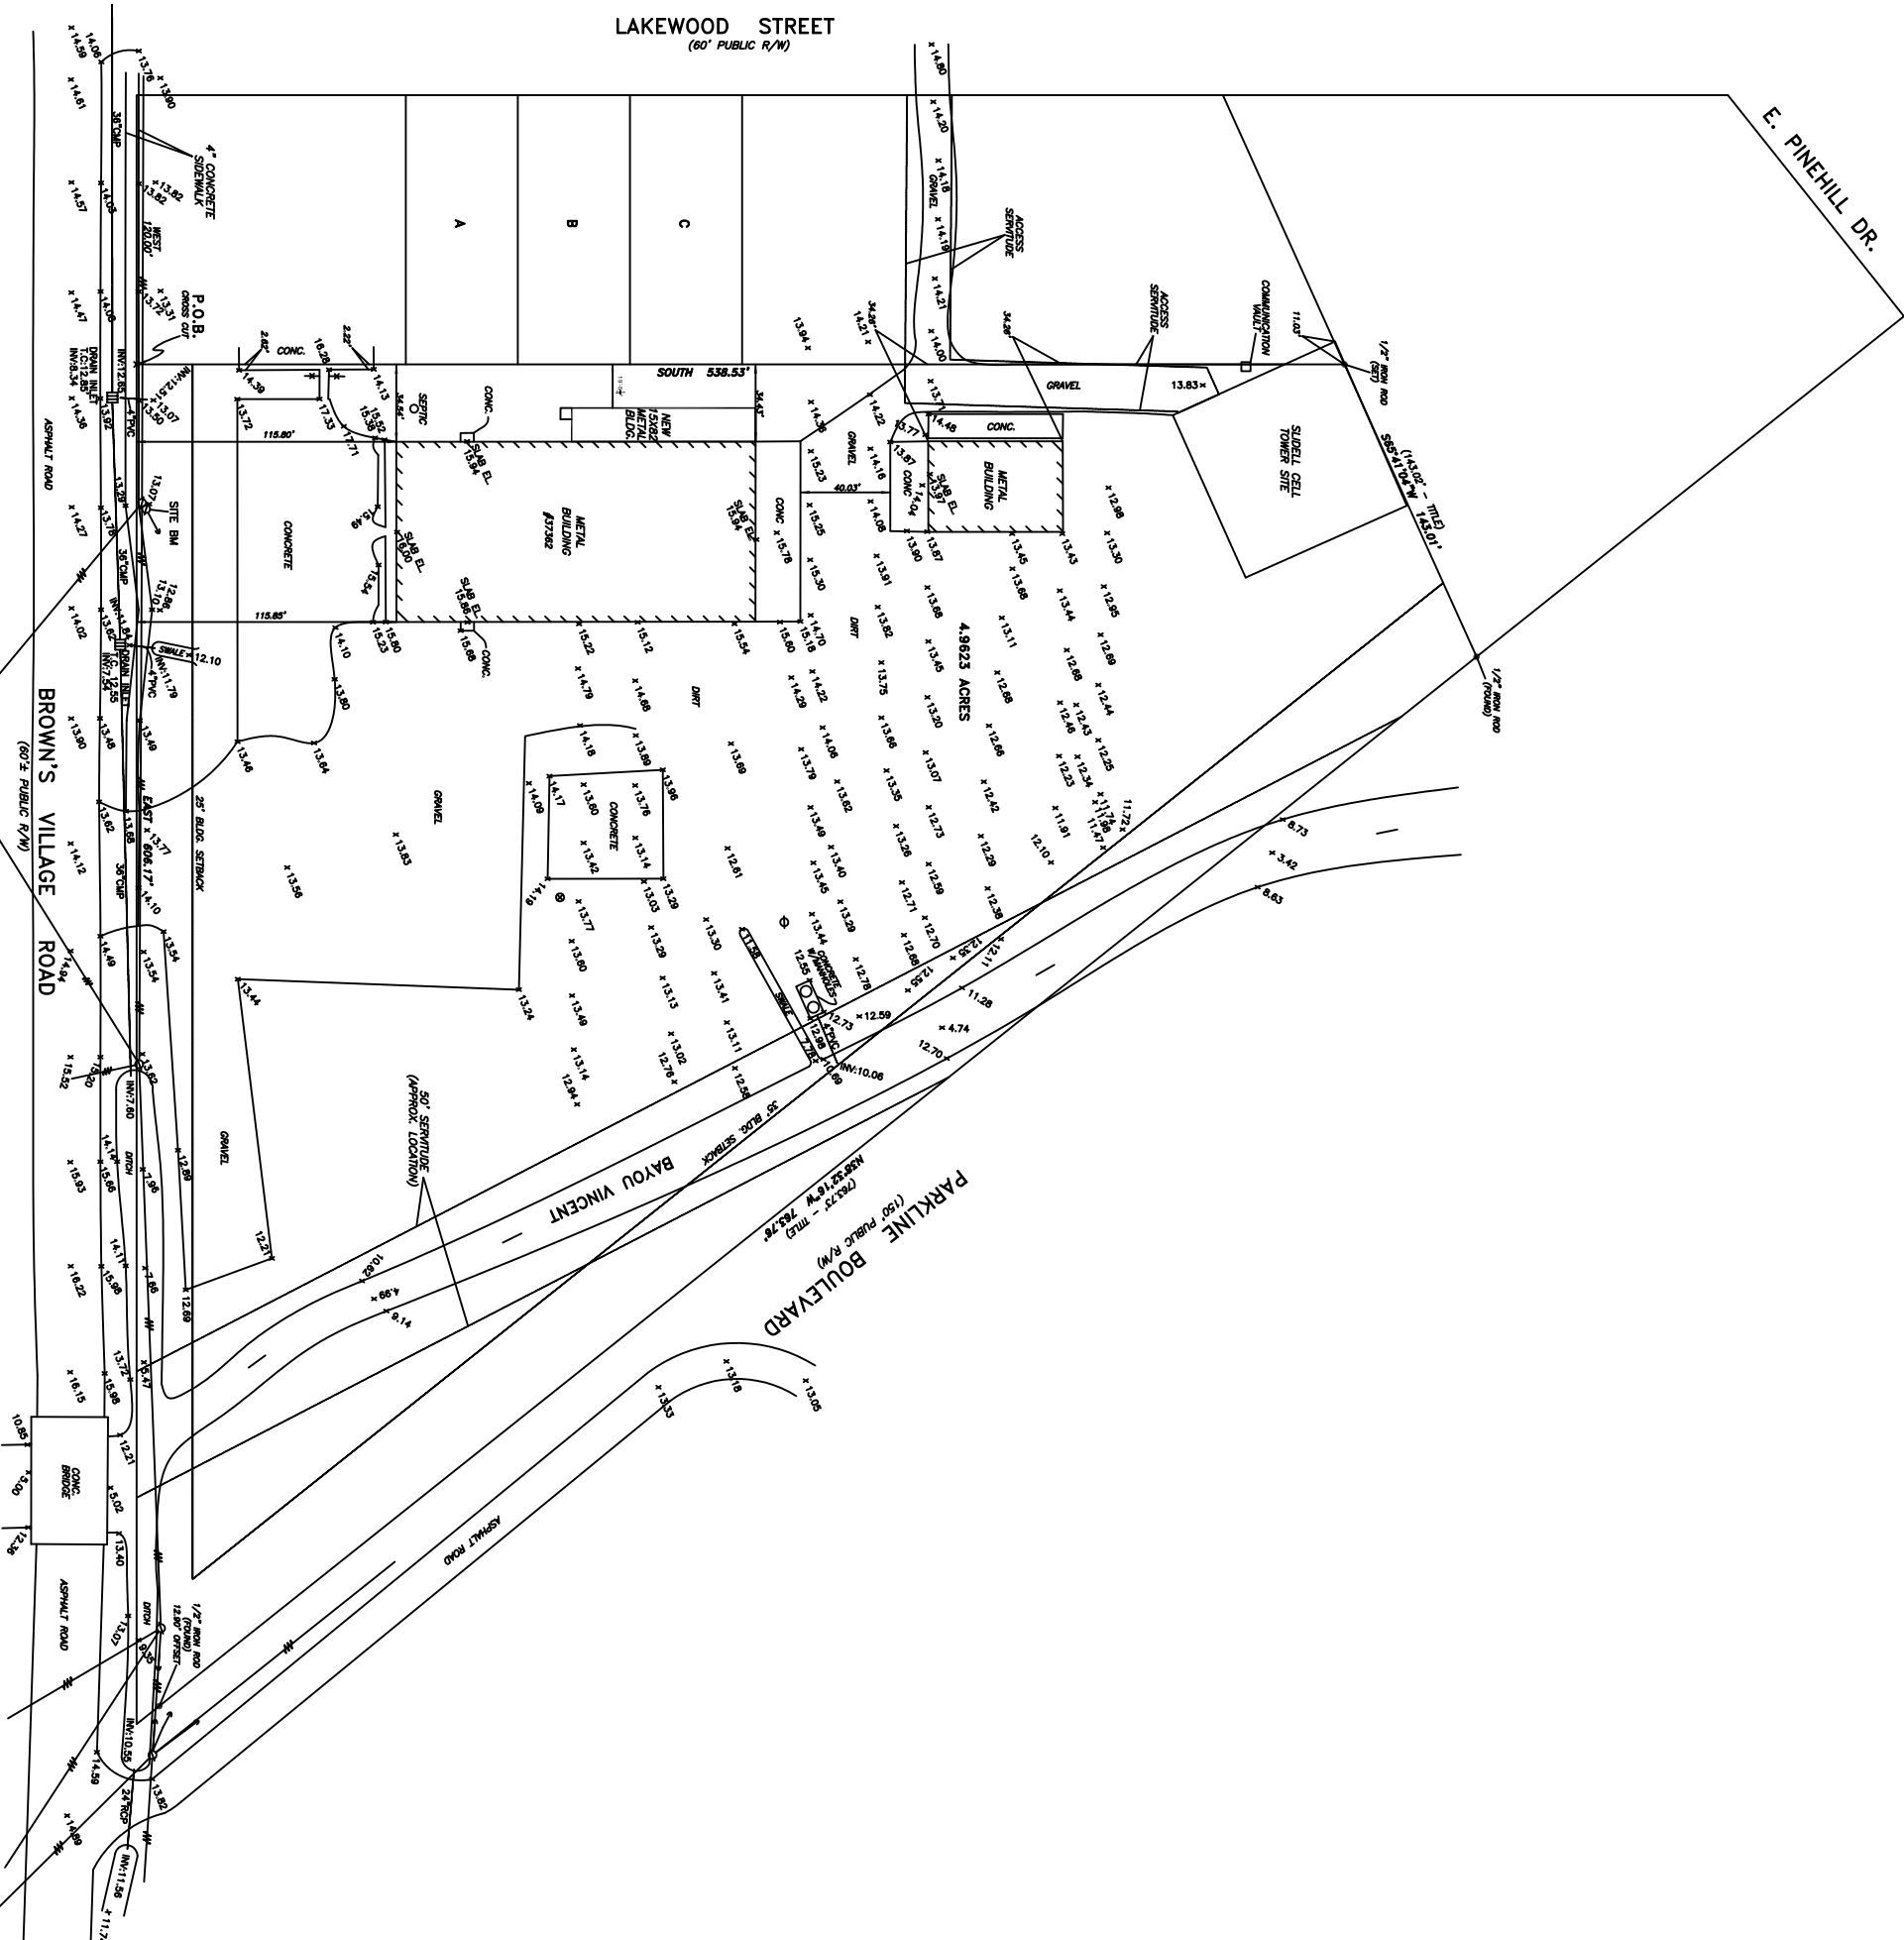

COPY OF SURVEY
SCALE: 1"=40'-0"

