



- LEGEND
- SEWER MANHOLE, SEWER LINE
 - WATER MANHOLE, WATER LINE
 - GAS MANHOLE, GAS LINE
 - TELEPHONE, TELE. LINE
 - DRAIN MANHOLE, DRAIN LINE
 - POWER POLE / OVERHEAD LINES
 - ELECTRIC, TELEPHONE, CABLE TV
 - ELEC. TOWER / OVERHEAD LINES
 - CATCH BASIN
 - LIGHT STANDARD
 - TRAFFIC LIGHT
 - TELE. ELEC. CANTY PEDestal
 - GAS, WATER, ELECTRIC METER
 - GAS, WATER VALVE
 - SEWER, DRAIN CLEANOUT
 - FIRE HYDRANT
 - GUY WIRE ANCHOR
 - SIGN
 - PILON
 - MAILBOX
 - TREE
 - SHRUB
 - FENCE

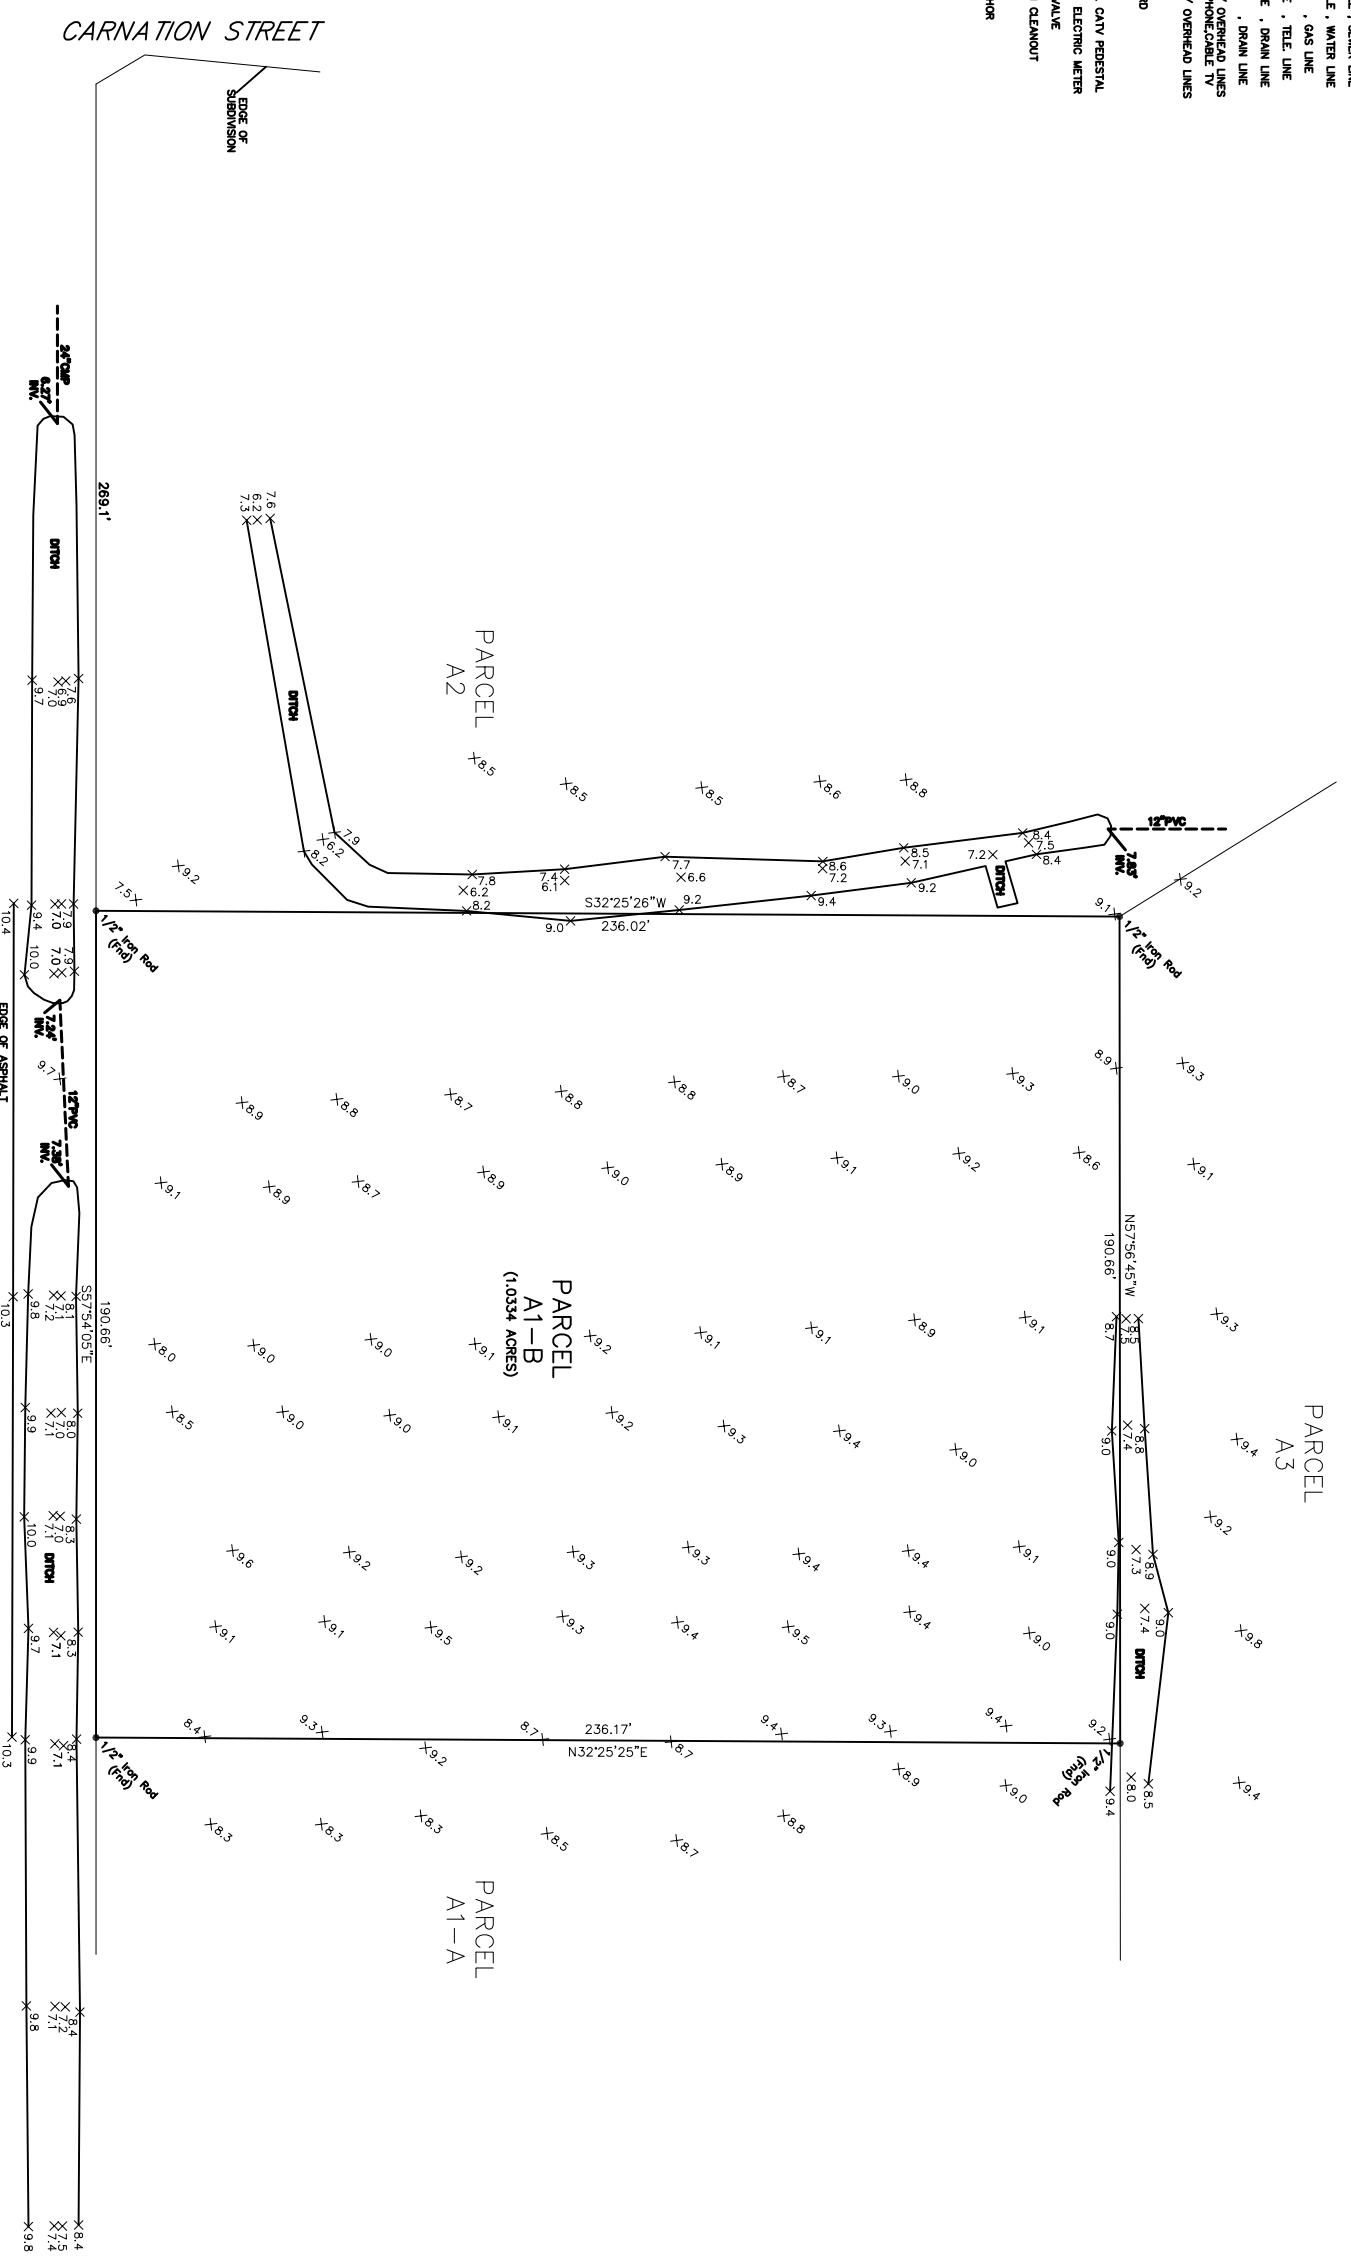

COPY OF SURVEY
SCALE 1"=20'



U.S. HIGHWAY 190
A/K/A GAUSE BOULEVARD

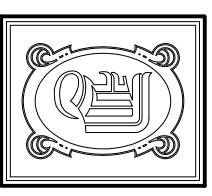

DAMMON
ENGINEERING, INC.

CHIEF ENGINEER
EMMETT
DAMMON, P.E.
CHIEF ARCHITECT
ROBERT
WILTSE

1095 FLORIDA AVENUE
SUITE 1100
SLIDELL, LA 70458
OFFICE: 985-649-5832
FAX: 985-641-5950

WEBSITE:
WWW.DAMMONENGINEERING.COM
EMAIL:
DAMMONENG@BELLOUTH.NET

ARCHITECTURE
ENGINEERING
STUDIES
PLANNING
INVESTIGATION
EXPERT WITNESS

J.D. PLAZA
345 GAUSE
BOULEVARD
WEST
SLIDELL, LA

COPY OF
SURVEY

REV:

SCALE: AS NOTED

JOB#: 2037

DATE: 10-01-09

SHEET 2

C-1

OF 19