




WEST SIDE ELEVATION
SCALE: 3/8" = 1'-0"

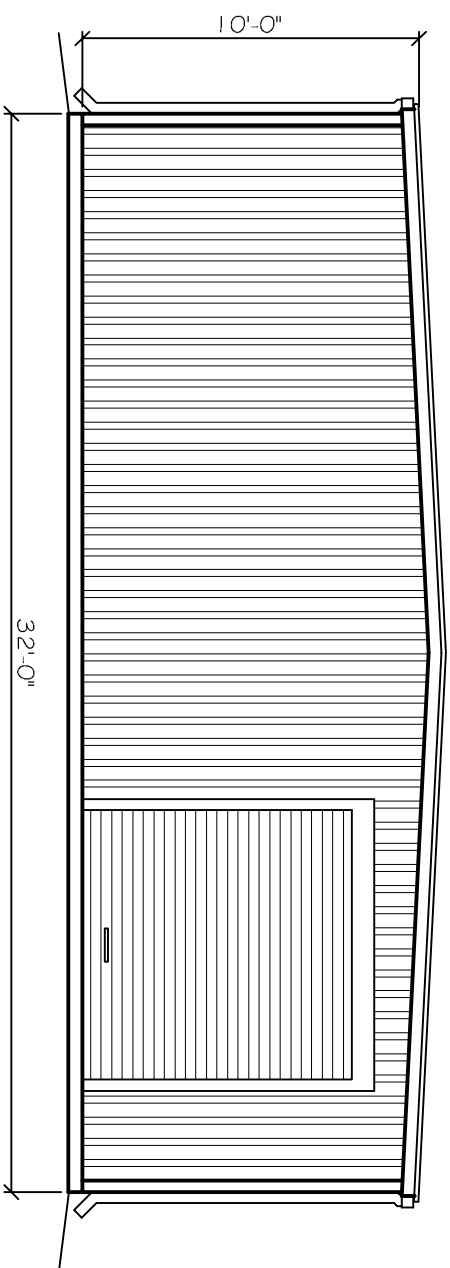


EAST SIDE ELEVATION
SCALE: 3/8" = 1'-0"

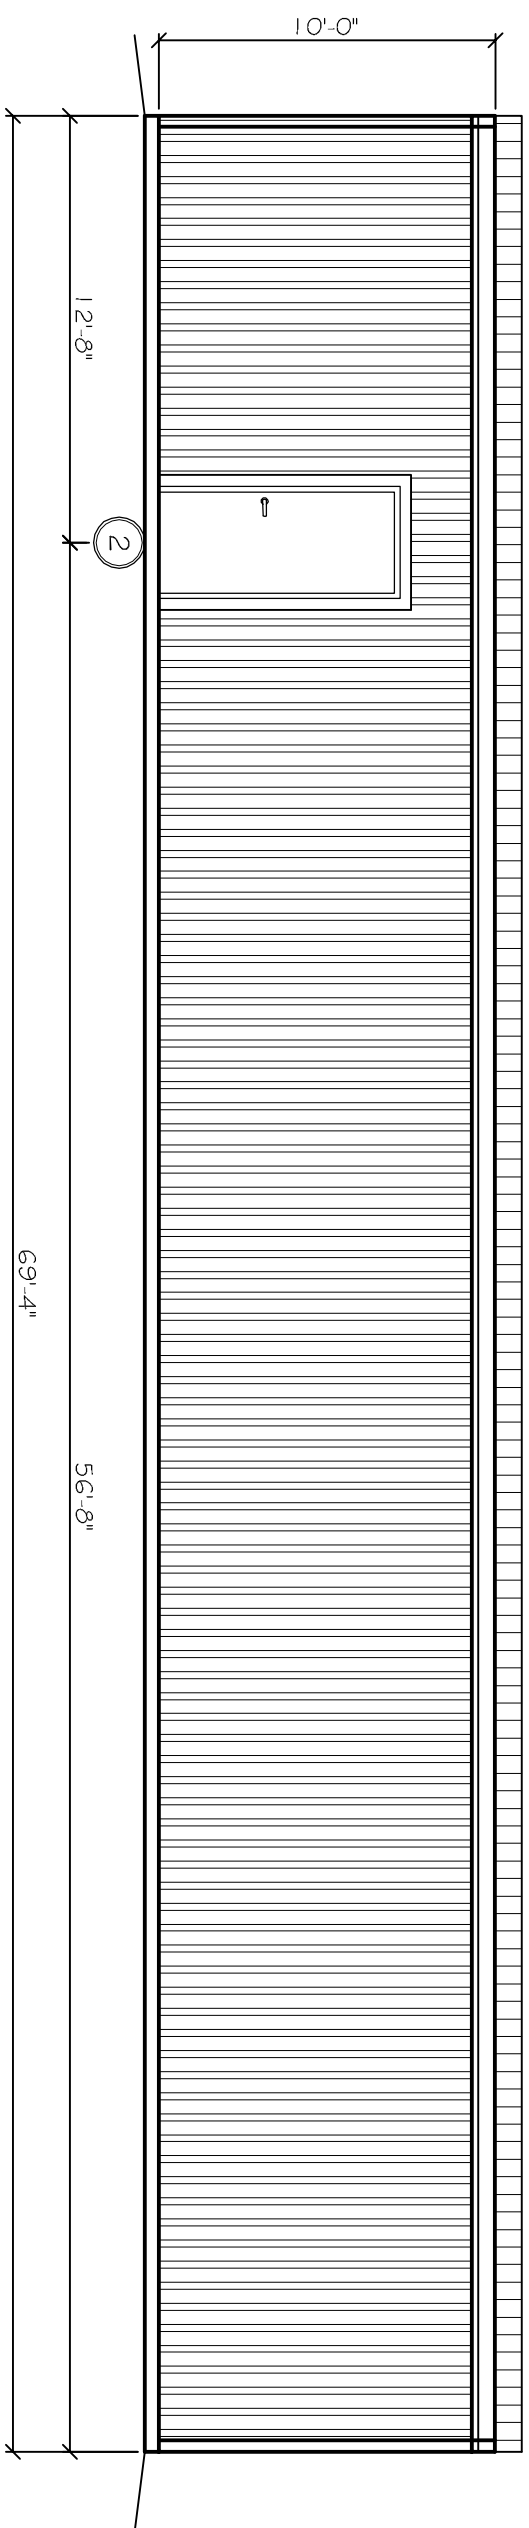

SOUTH SIDE ELEVATION
SCALE: 3/8" = 1'-0"

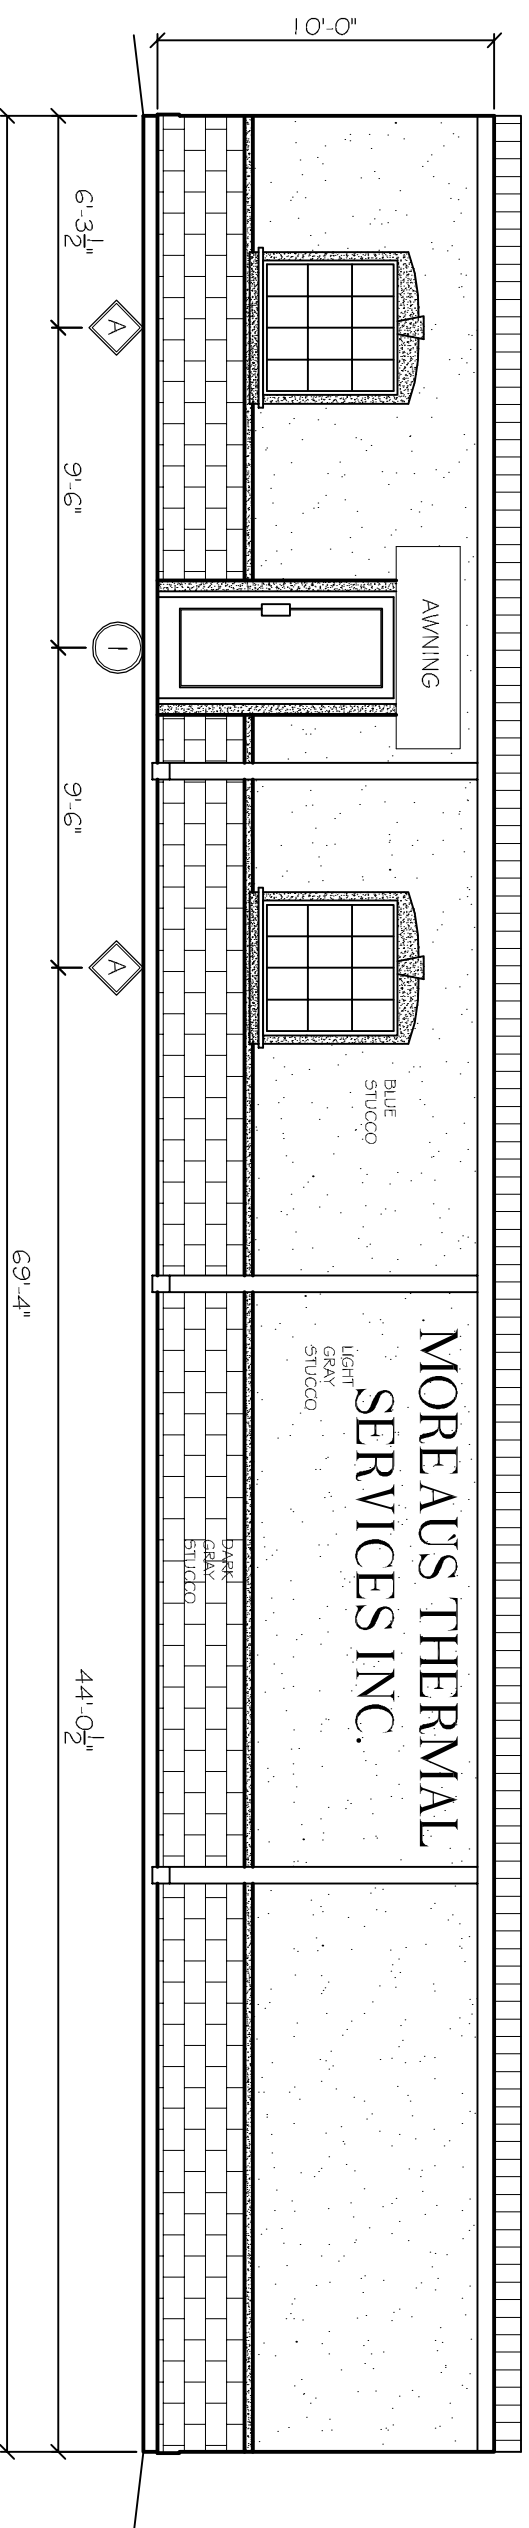

NORTH SIDE ELEVATION
SCALE: 3/8" = 1'-0"

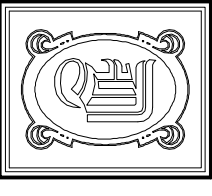

DAMMON
ENGINEERING, INC.

CHIEF ENGINEER
EMMETT
DAMMON, P.E.
CHIEF ARCHITECT
ROBERT
WILTSE

554 OLD SPANISH TRAIL
SLIDELL, LA 70458
OFFICE: 985-649-5832
FAX: 985-641-5950

WEBSITE: WWW.DAMMONENGINEERING.COM
EMAIL: DAMMONENG@BLSOUTH.NET

ARCHITECTURE
ENGINEERING
STUDIES
PLANNING
INVESTIGATION
EXPERT WITNESS

MOREAUS
THERMAL
SERVICE

SHANE MOREAU
200 JOSFPH ST.

SLIDELL, LA
70458

CROSS
SECTION

REV:
SCALE: AS NOTED

JOB#:
DATE: 12-06-11

SHEET

A-2

OF