




1 EXISTING FRONT ELEVATION
SCALE: 1/8" = 1'-0"

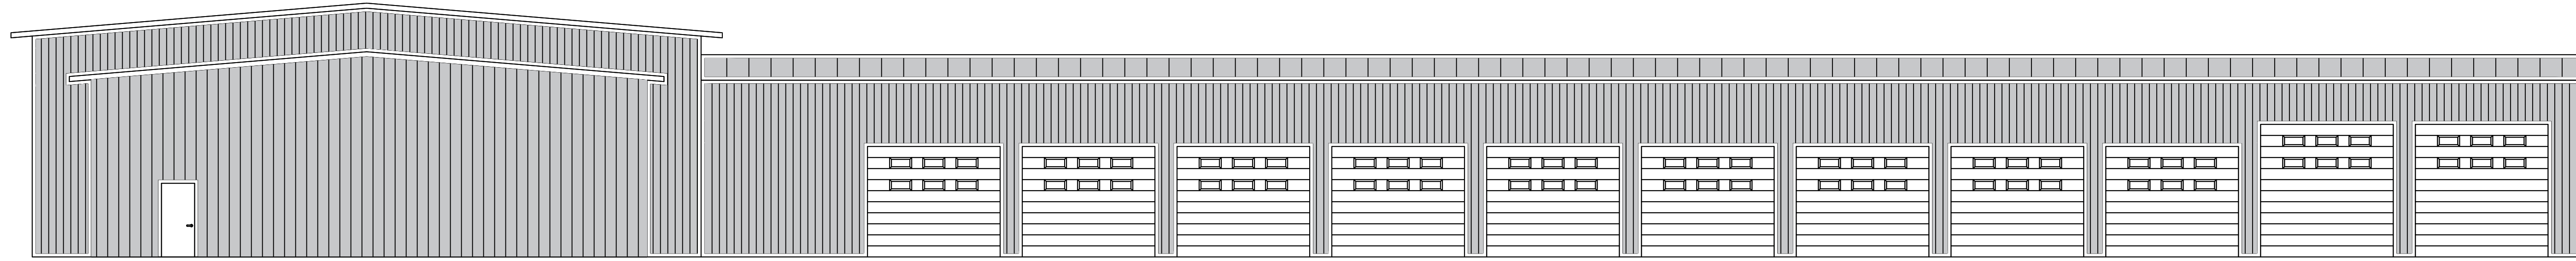

2 EXISTING SIDE ELEVATION
SCALE: 1/8" = 1'-0"

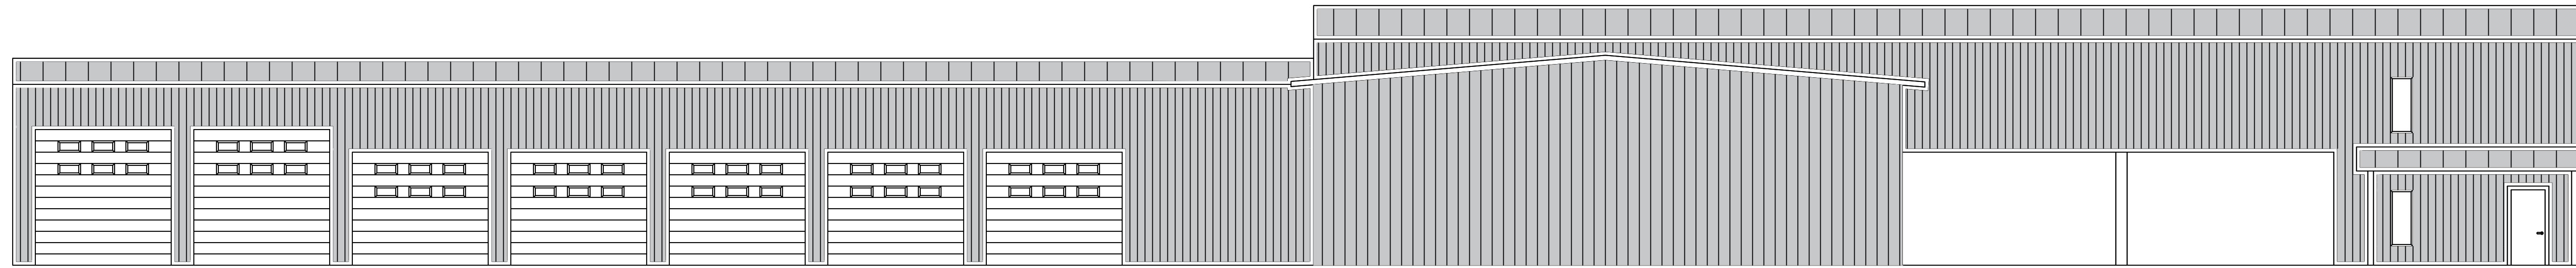

3 EXISTING REAR ELEVATION
SCALE: 1/8" = 1'-0"

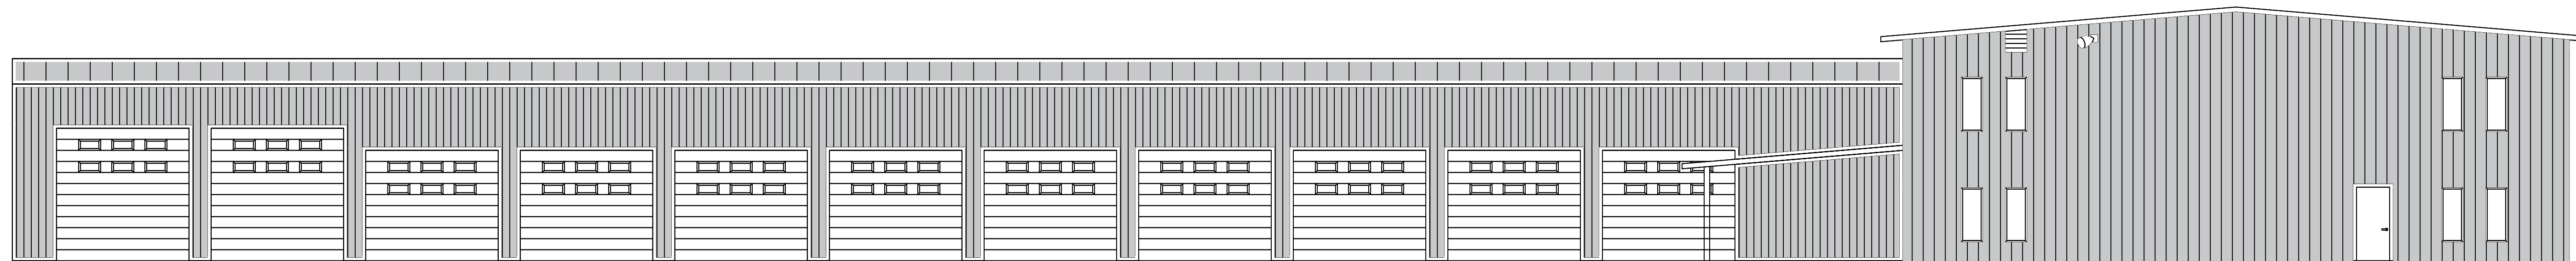

4 EXISTING SIDE ELEVATION
SCALE: 1/8" = 1'-0"

DAMMON
ENGINEERING, INC.
LOUISIANA & MISSISSIPPI

Chief Engineer: Brian Metch, PE
554 Old Spanish Trail
Slidell, LA 70458
www.dammonengineering.com
info@dammonengineering.com
PH: 985.649.5832

#	DESCRIPTION	DATE

SEAL:

NEW SERVICE AREA
LEGACY BUICK GMC SLIDELL
249 E HONORE BEACH RD,
SLIDELL, LA 70458
JOB No: 2471 DATE: 06-13-2023
DRAWN BY: CKD CHECKED BY: JMS

SHEET TITLE:
EXISTING
BUILDING
ELEVATIONS

DRAWING NUMBER:
A102
SHEET No: 6 of 2

