

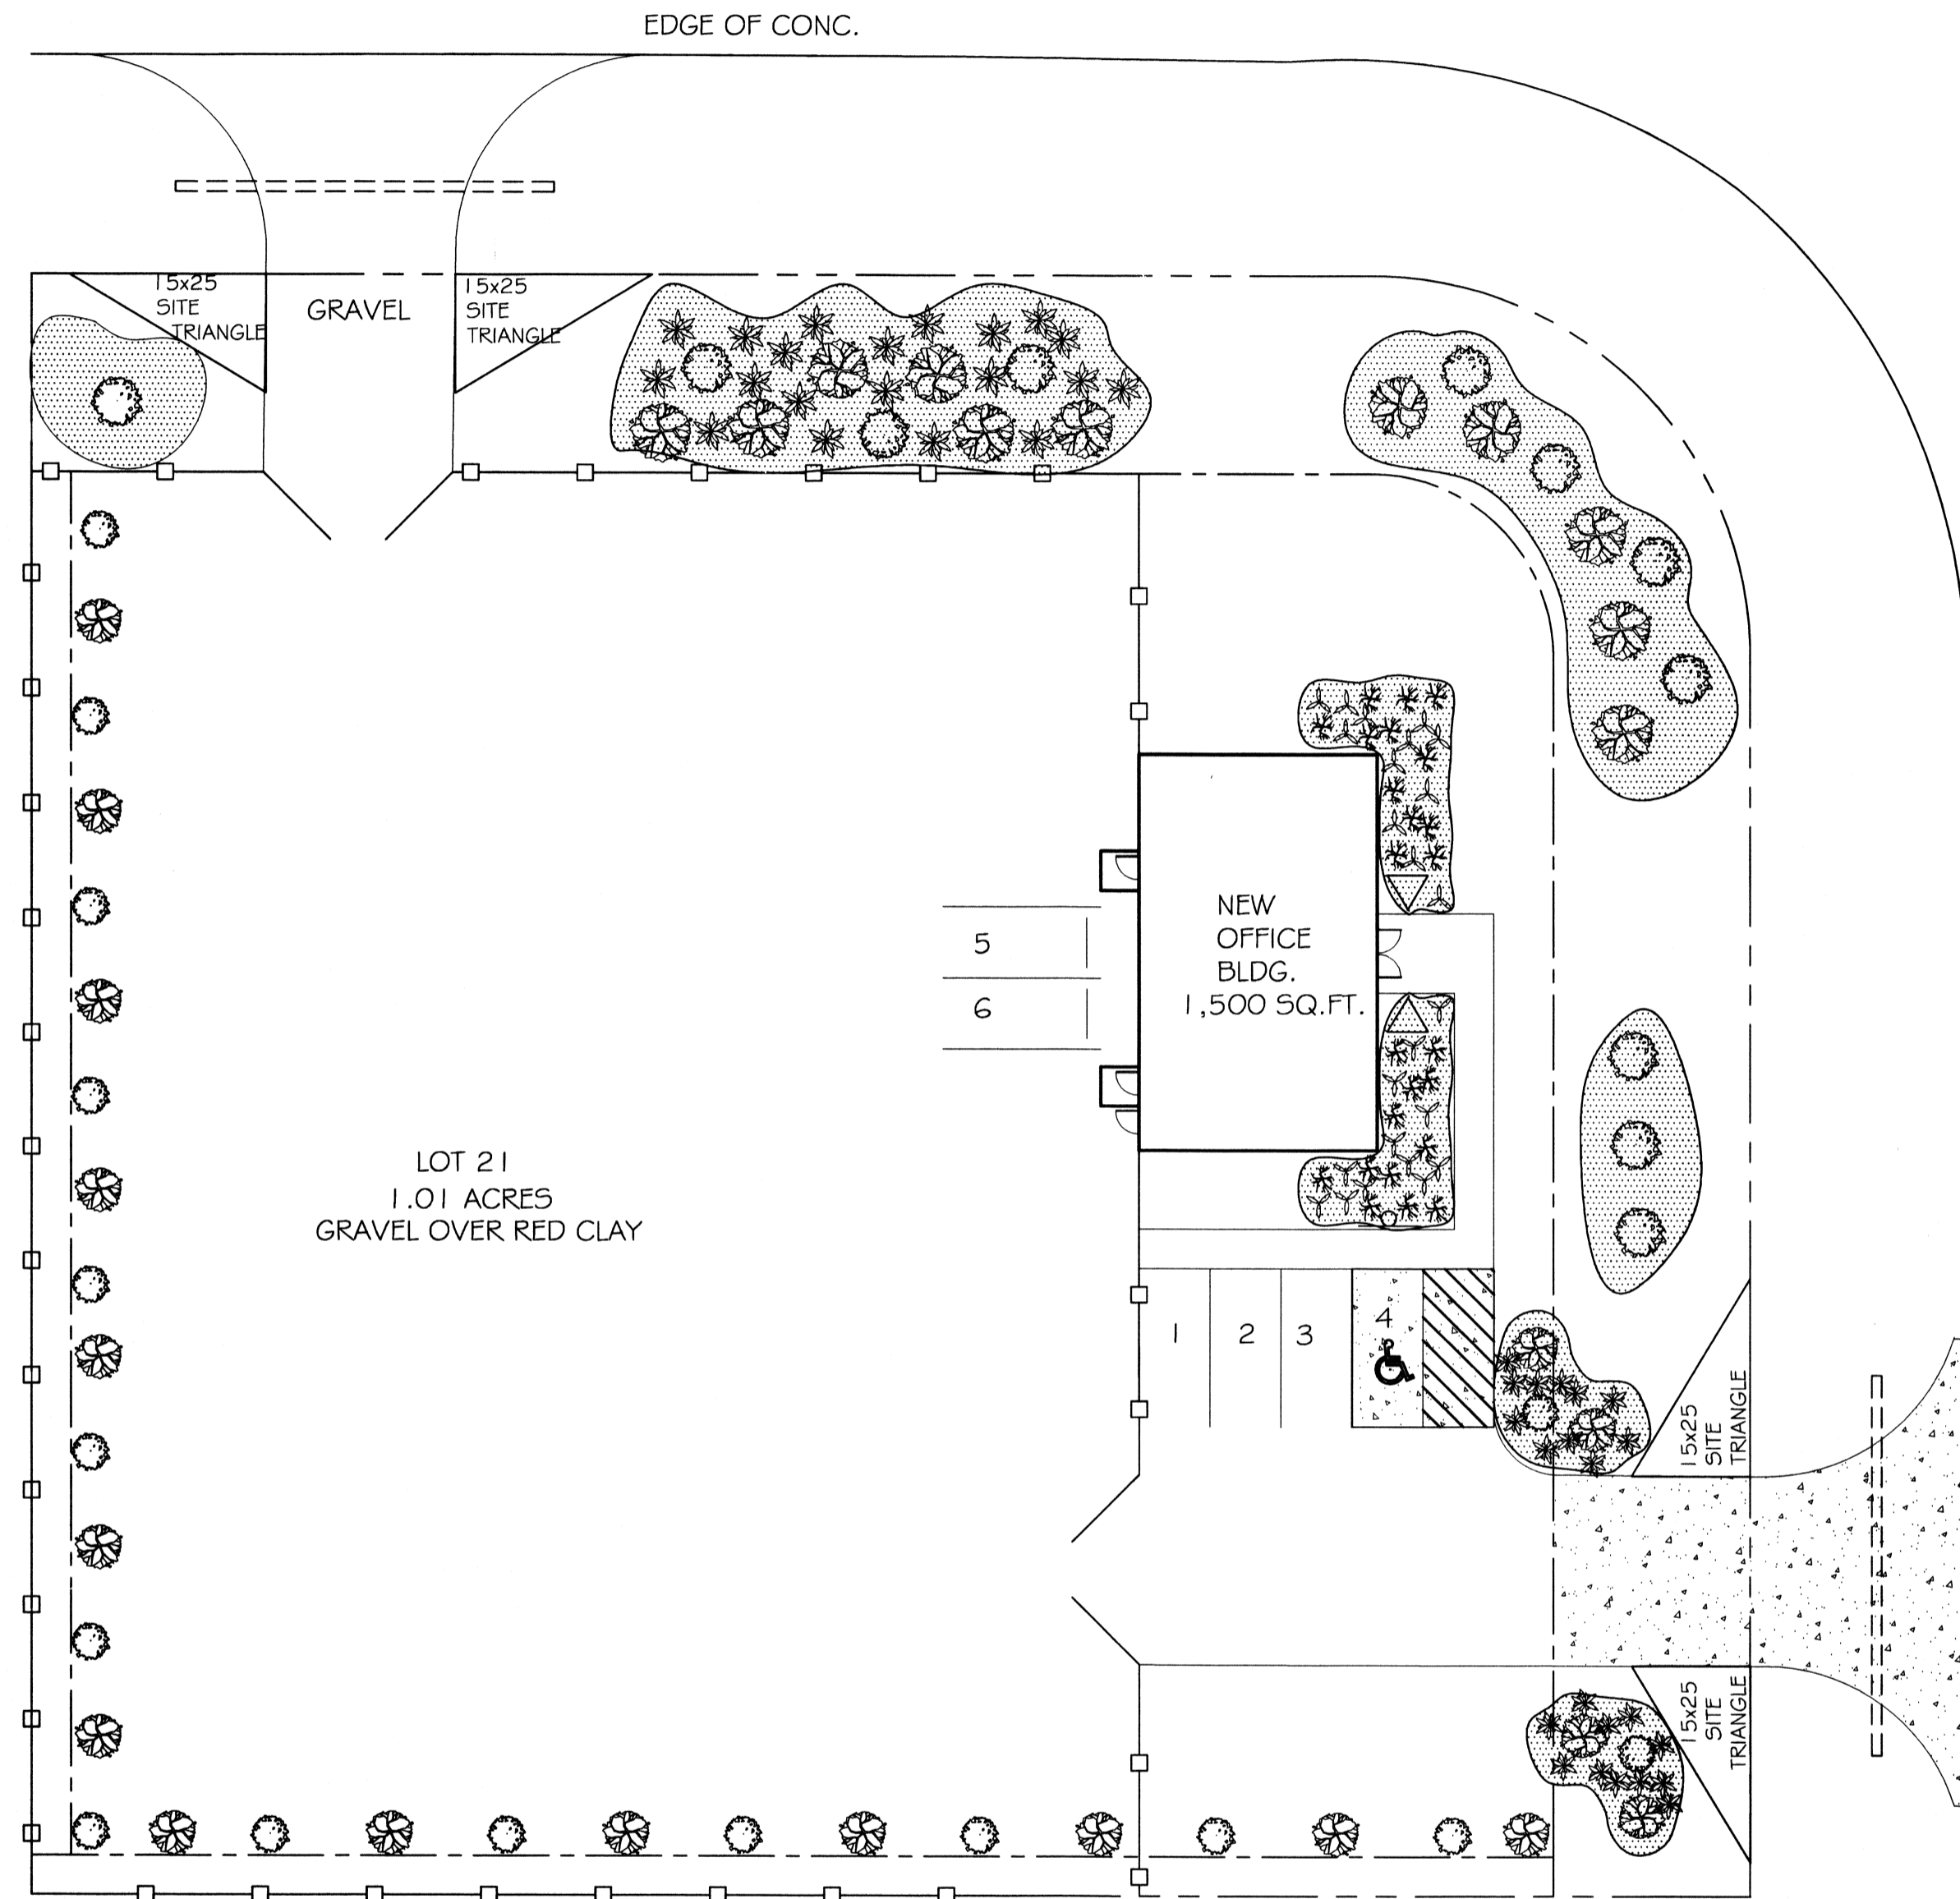
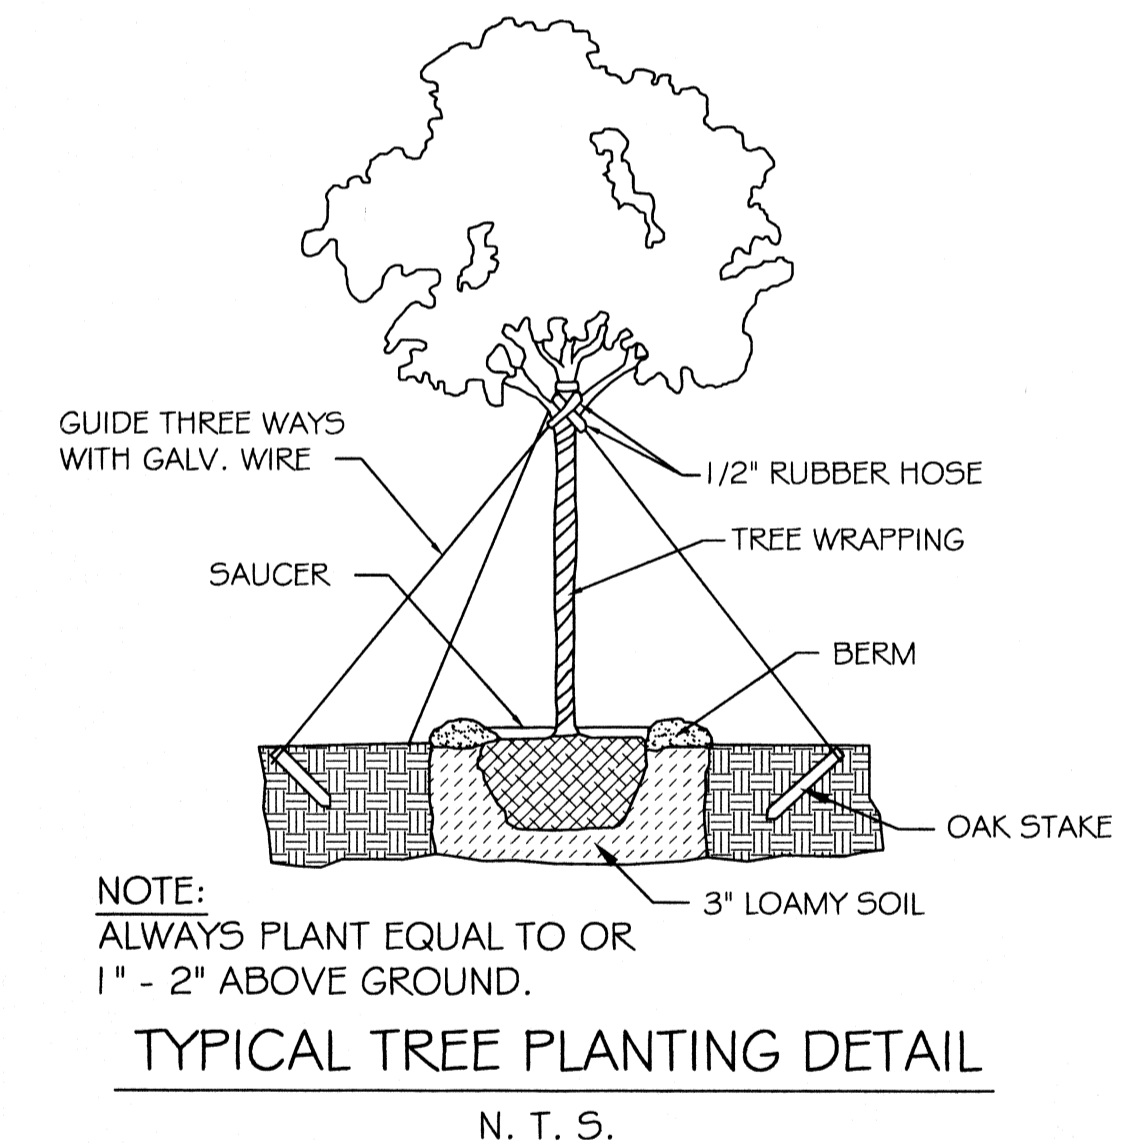
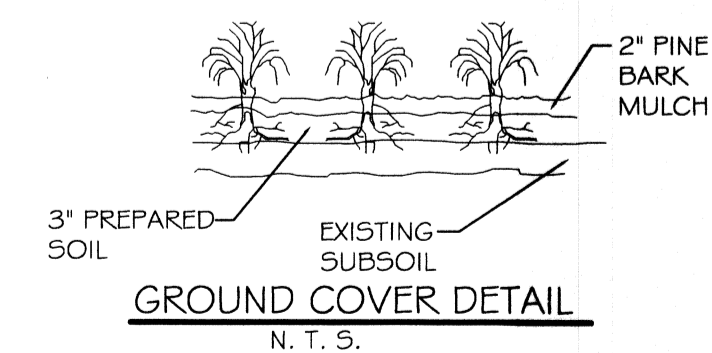
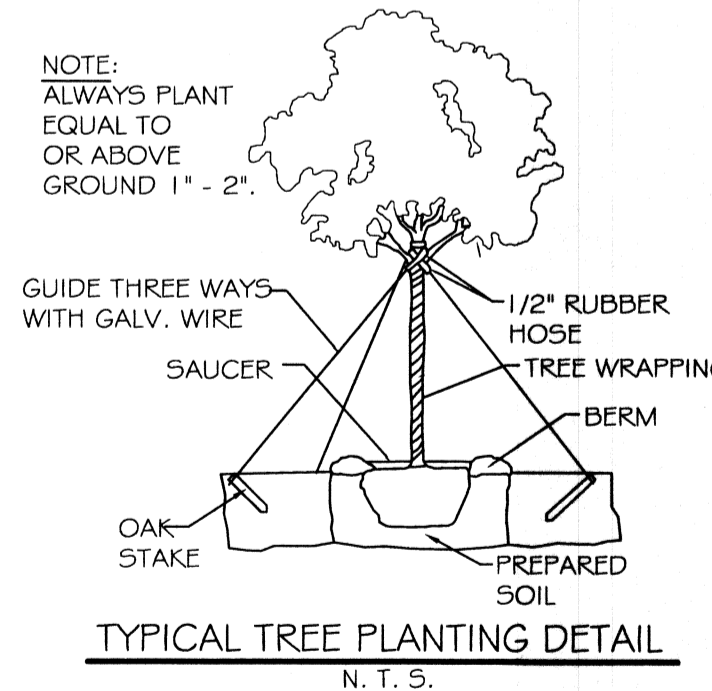


LEEWARD LOOP

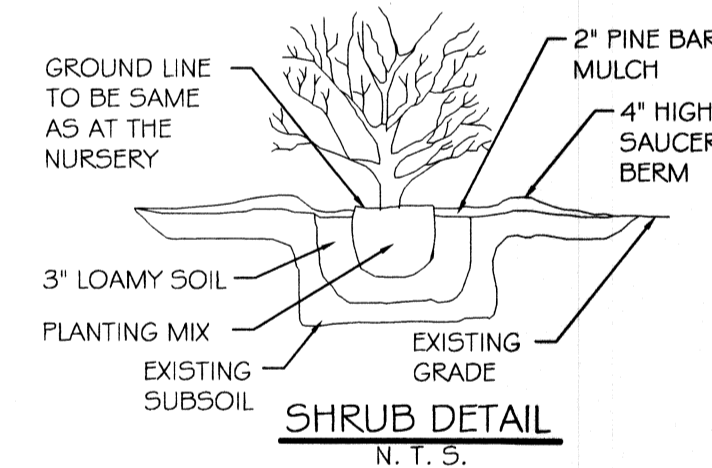

LANDSCAPING PLAN  
SCALE: 1"=20'

#400 LEEWARD LOOP

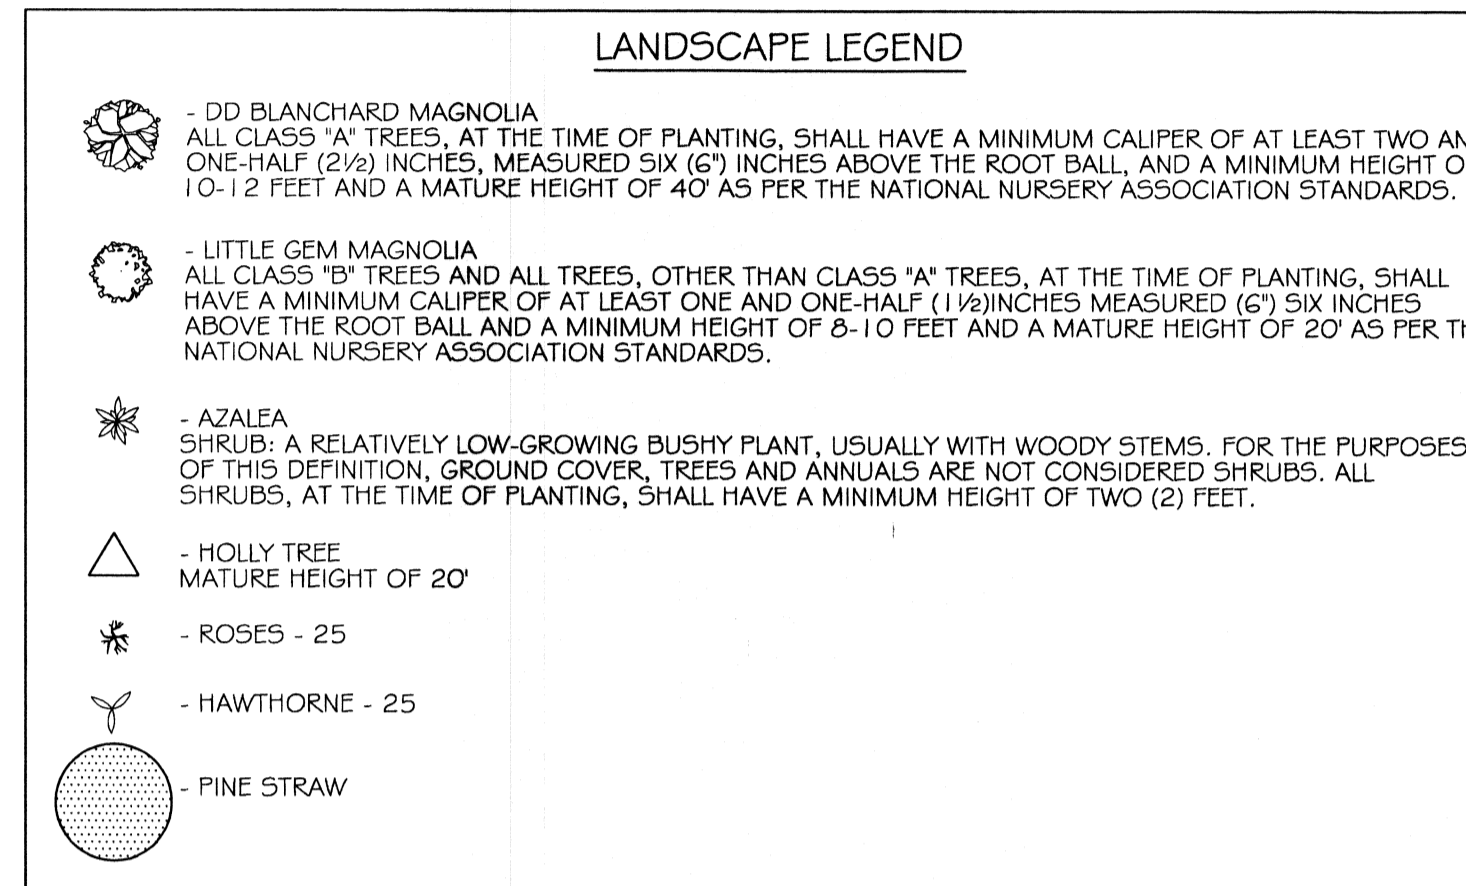

LANDIS TRANSPORT LLC  
OFFICE/WAREHOUSE BUILDING

**DAMMON**  
ENGINEERING, INC.  
Architects & Engineers

LOT 21 #400 LEEWARD LOOP  
ST. TAMMANY PARISH, COVINGTON, LOUISIANA

JOB No: 2164 DATE: 03-12-13  
DRAWN BY: CD CHECKED BY: CD

#	DESCRIPTION	DATE

*Big Dan*  
Hort #128181

LANDSCAPING PLAN

SHEET No: 1 OF 1

L1

dammonengineering.com  
dammoneng@bellsouth.net  
PHONE: 905-649-5832  
FAX: 905-641-5950

CHIEF ENGINEER: EMMETT DAMMON, P.E.  
CHIEF ARCHITECT: KEVIN KINCHEN  
554 OLD SPANISH TRAIL  
SLIDELL, LA 70458