


1 9TH FLR STOREFRONT WINDOW
LOYOLA STREET SIDE
SCALE: 1" = 1'-0"

2 9TH FLR PENTHOUSE PORCH
LOYOLA STREET SIDE
SCALE: 1" = 1'-0"

3 9TH FLR POOL DECK / POOL
LOYOLA STREET SIDE
SCALE: 1" = 1'-0"

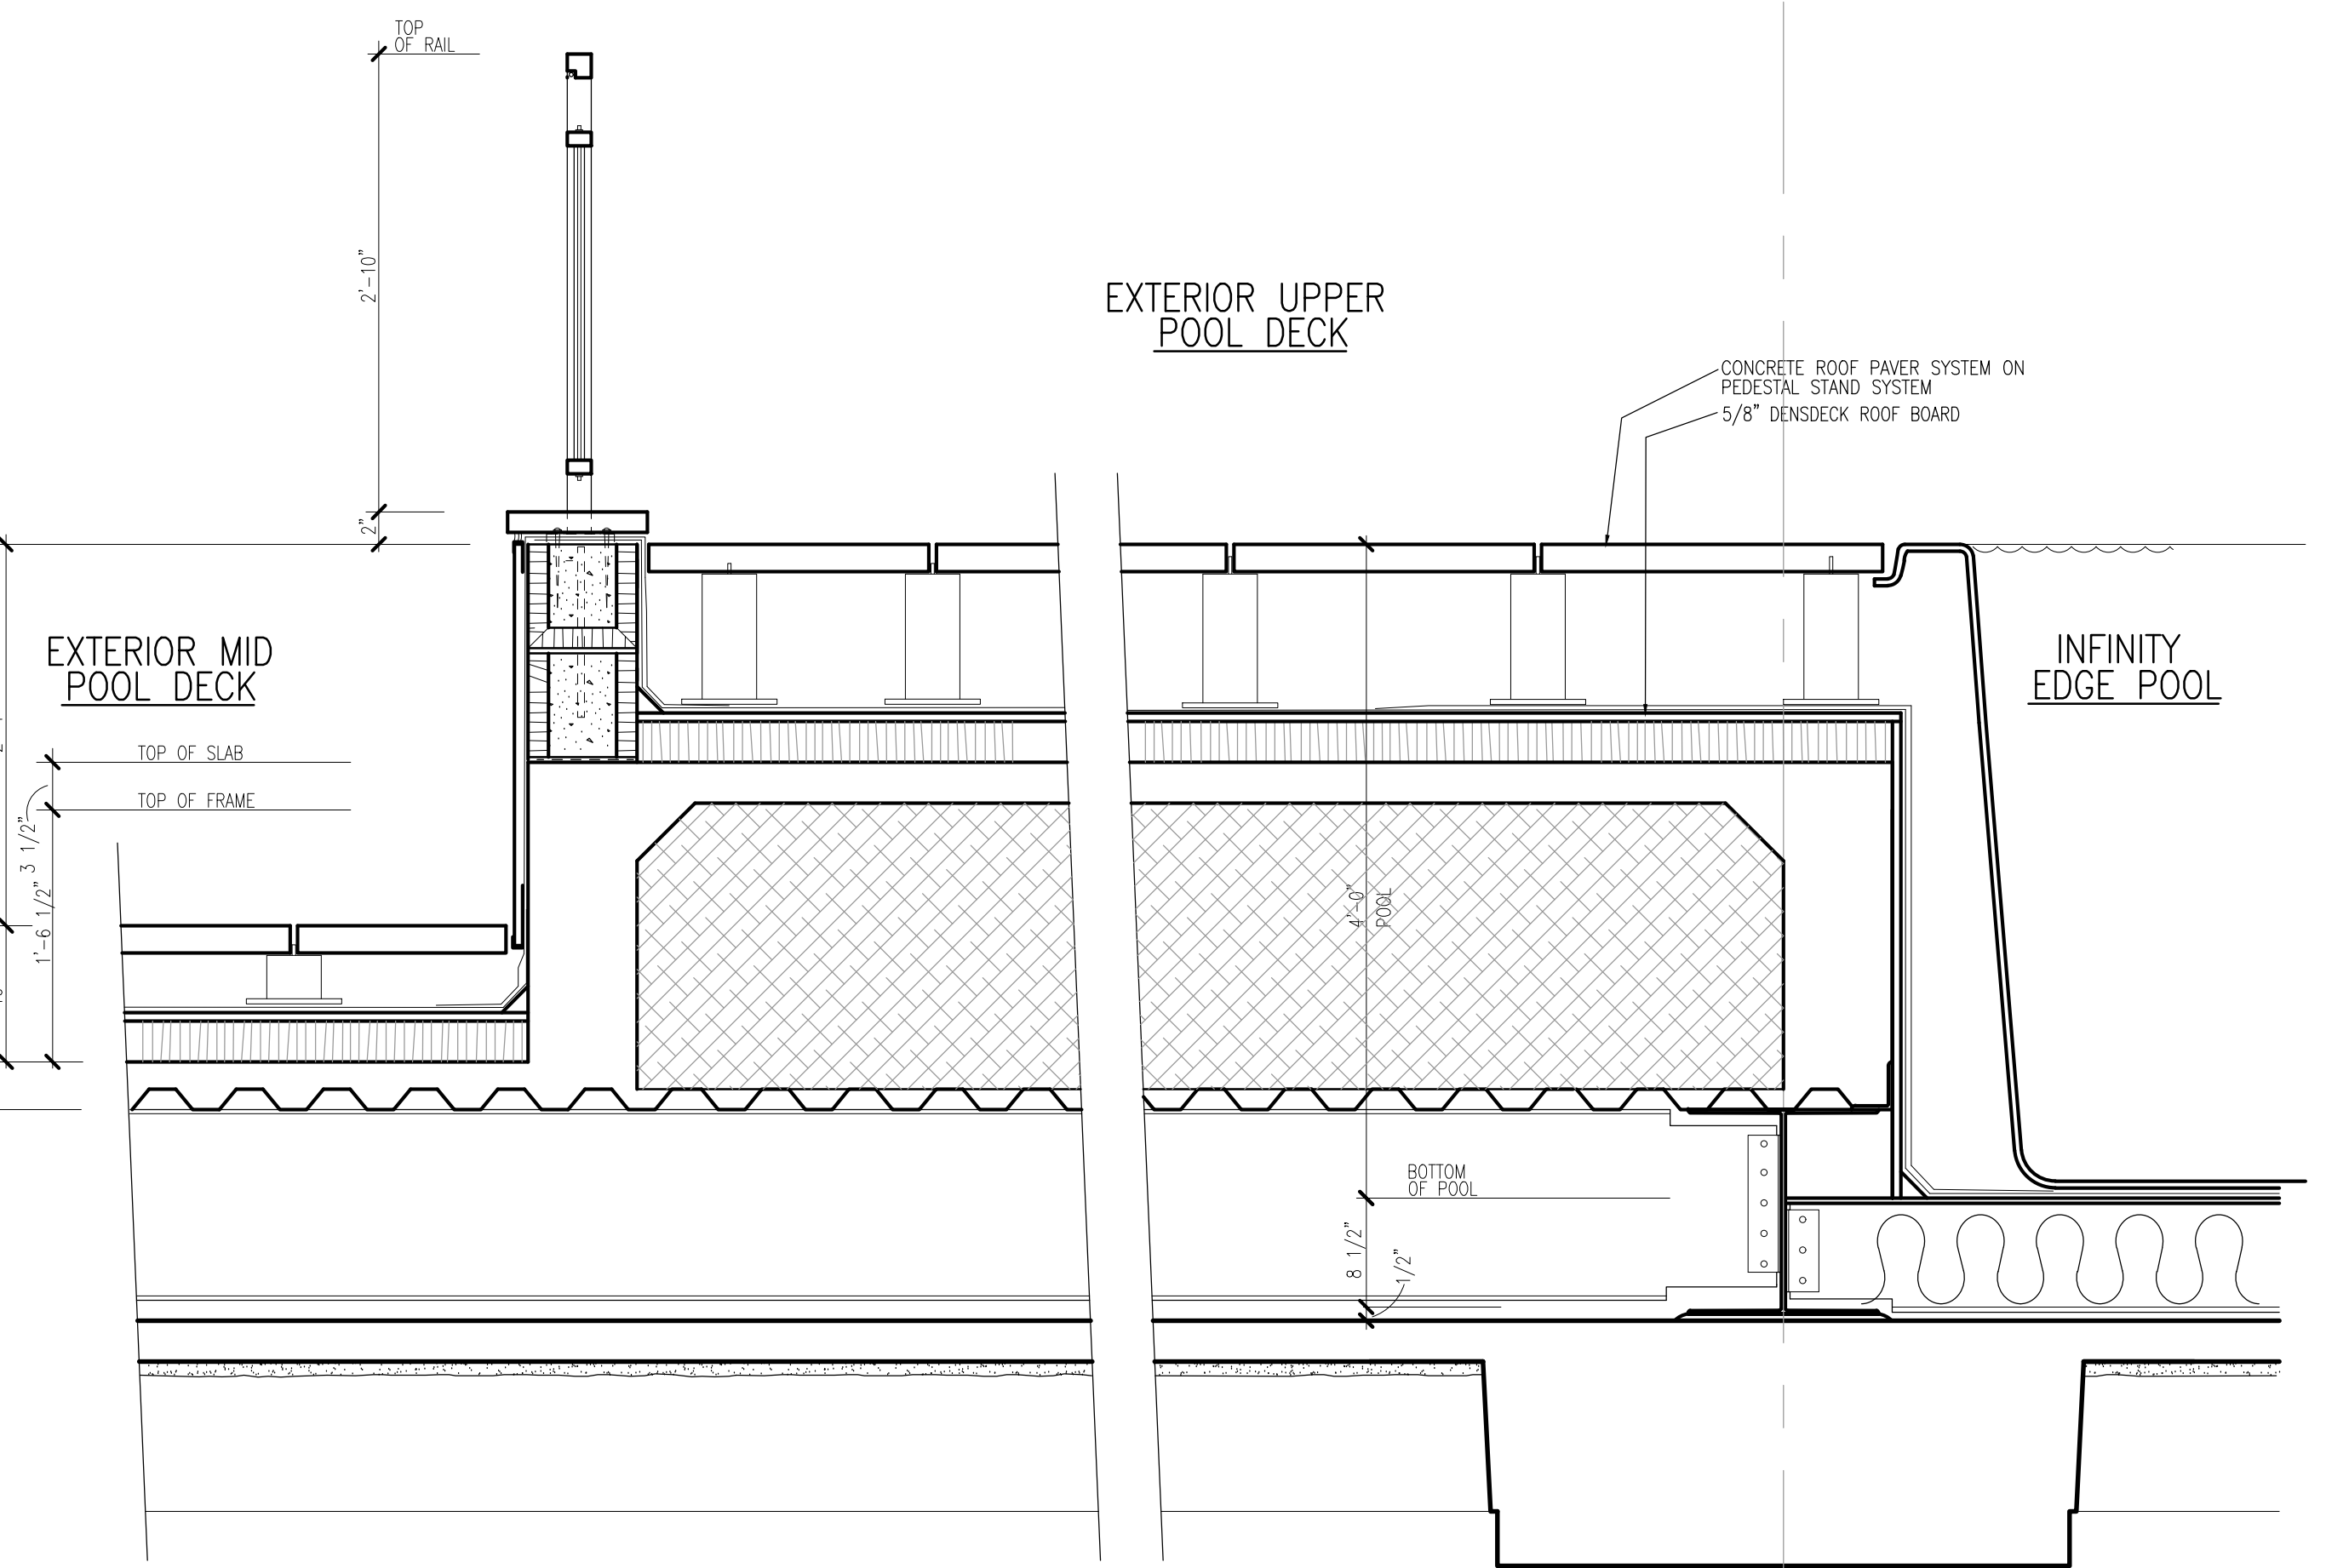

These plans and specifications have been prepared by me or under my close supervision and they comply with all city requirements to the best of my knowledge and belief. The project (will)(will not) be visited periodically to review job progress.

**THE PARK HOTEL
HISTORIC RESTORATION**
222 LOYOLA AVE.
NEW ORLEANS,
LOUISIANA

NO.	REVISIONS

CHECKED BY:
DRAWN BY:
DATE: 4-26-19
JOB NO.: