

DAMMON
ENGINEERING, INC.

CHIEF ENGINEER
EMMETT
DAMMON, P. E.
CHIEF ARCHITECT
ROBERT
WILTSE

554 OLD SPANISH TRAIL
SLIDELL, LA. 70458
OFFICE: 985-649-5832
FAX: 985-641-5950

WEBSITE:
WWW.DAMMONENGINEERING.COM

EMAIL:
DAMMONENG@BELLFLOWER.NET

ARCHITECTURE
ENGINEERING
STUDIES
PLANNING
INVESTIGATION
EXPERT WITNESS

PARC
PLACE
APARTMENTS
CHALMETTE, LA

ROTOLO
CONSULTANTS,
INCORPORATED
894 ROBERT BLVD.
SLIDELL, LA

POOL
SECTIONS

REV:

SCALE: AS NOTED


JOB#: 2103B

DATE: 04-15-11



SHEET

S-3

OF

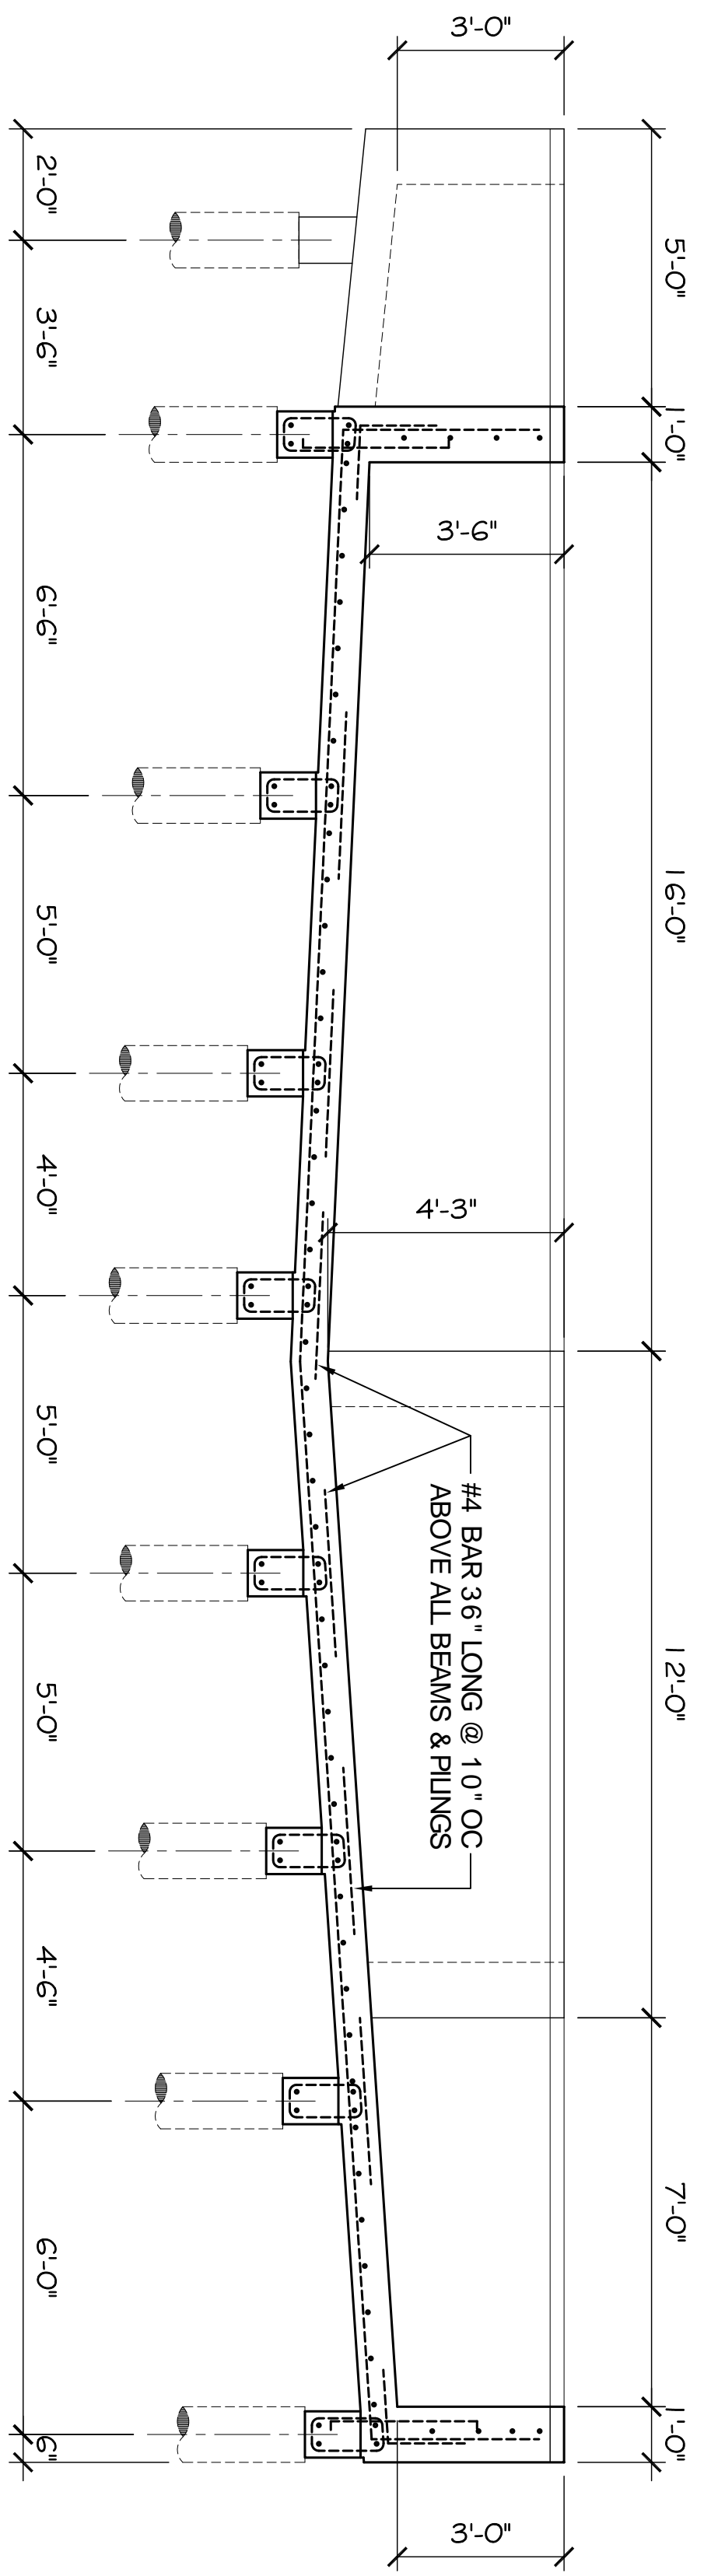

POOL CROSS-SECTION
SCALE: 3/8" = 1'

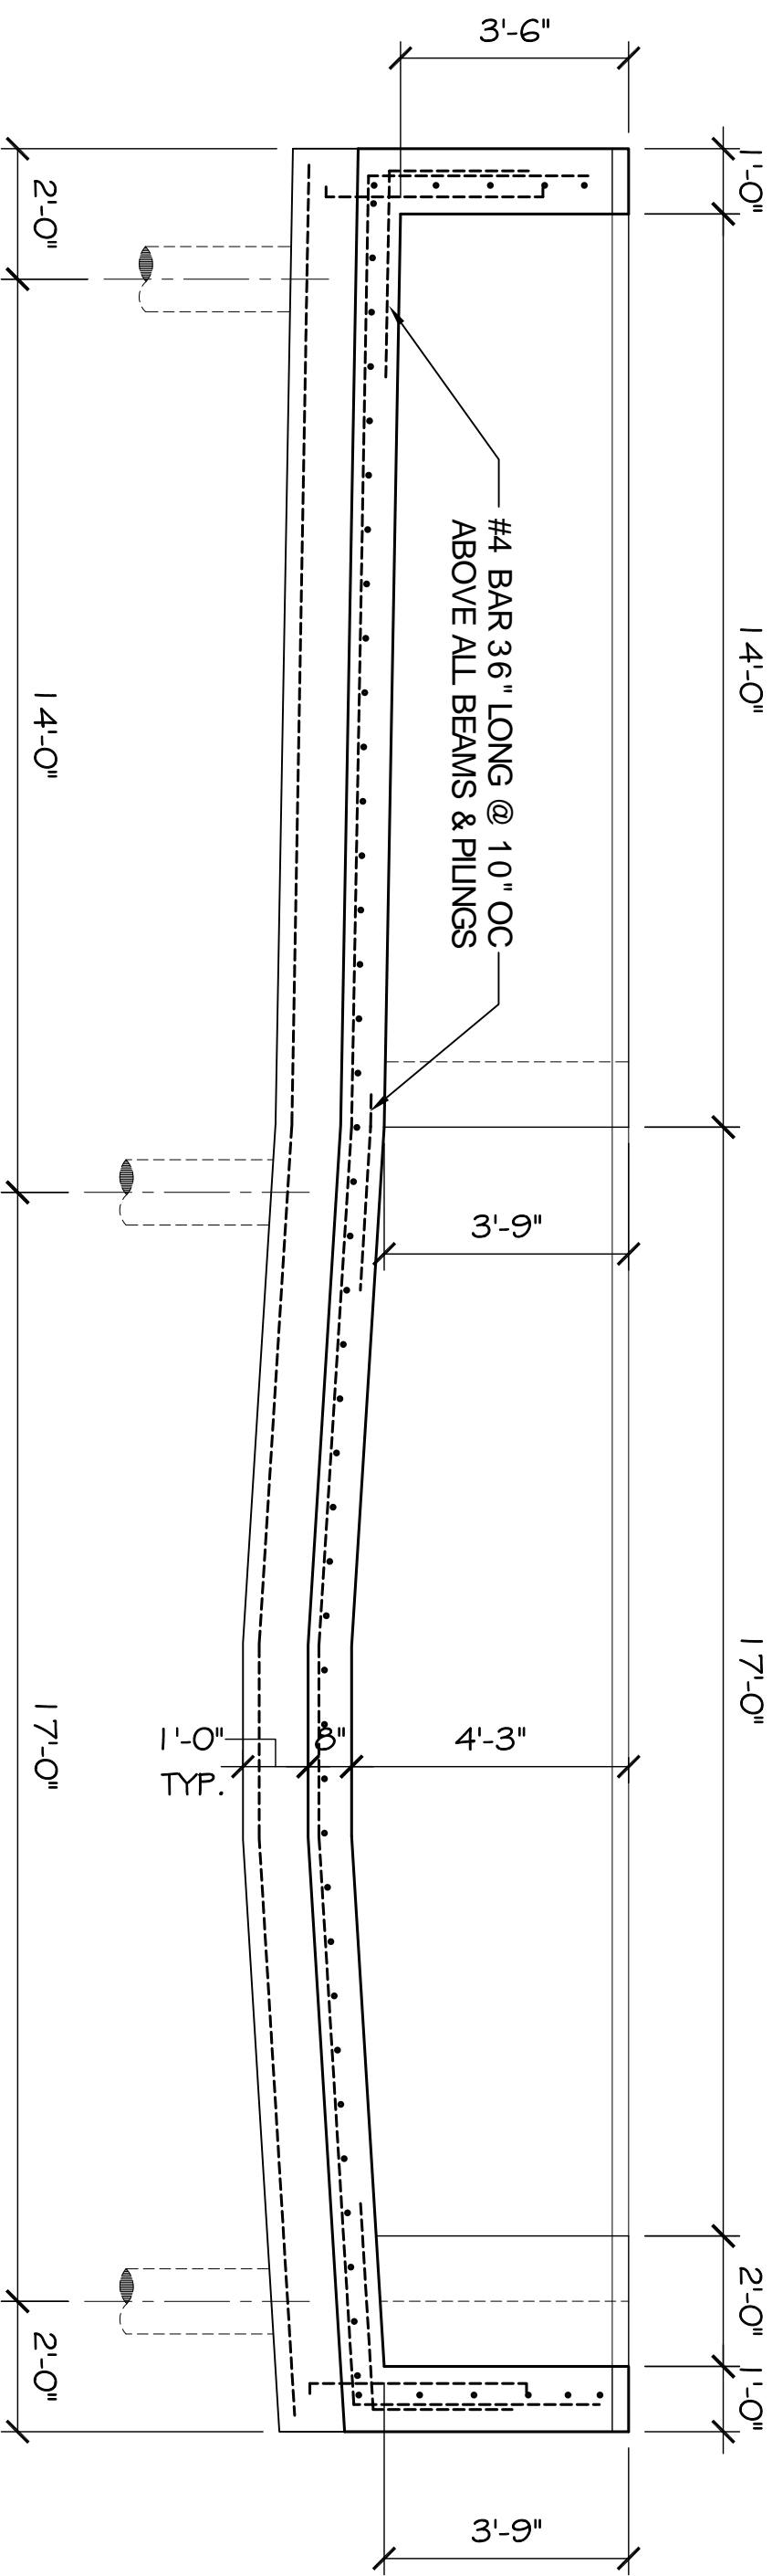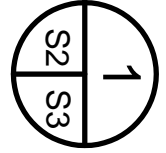

POOL CROSS-SECTION
SCALE: 3/8" = 1'

