

**DAMMON**  
ENGINEERING, INC.

CHIEF ENGINEER  
EMMETT  
DAMMON, P.E.  
CHIEF ARCHITECT  
ROBERT  
WILTSE

554 OLD SPANISH TRAIL  
SLIDELL, LA. 70458  
OFFICE: 985-649-5832  
FAX: 985-641-5950

WEBSITE:  
WWW.DAMMONENGINEERING.COM  
EMAIL:  
DAMMONENR@BLSOUTH.NET

ARCHITECTURE  
ENGINEERING  
STUDIES  
PLANNING  
INVESTIGATION  
EXPERT WITNESS

RIVERVIEW  
AT CHALMETTE  
APARTMENTS  
CHALMETTE, LA

COX POOLS  
22656 CANAL RD  
ORANGE BEACH AL

POOL  
SECTIONS

REV:

SCALE: AS NOTED


JOB#: 2103D

DATE: 03-03-11


SHEET

S-3

RANGE BEACH, AL

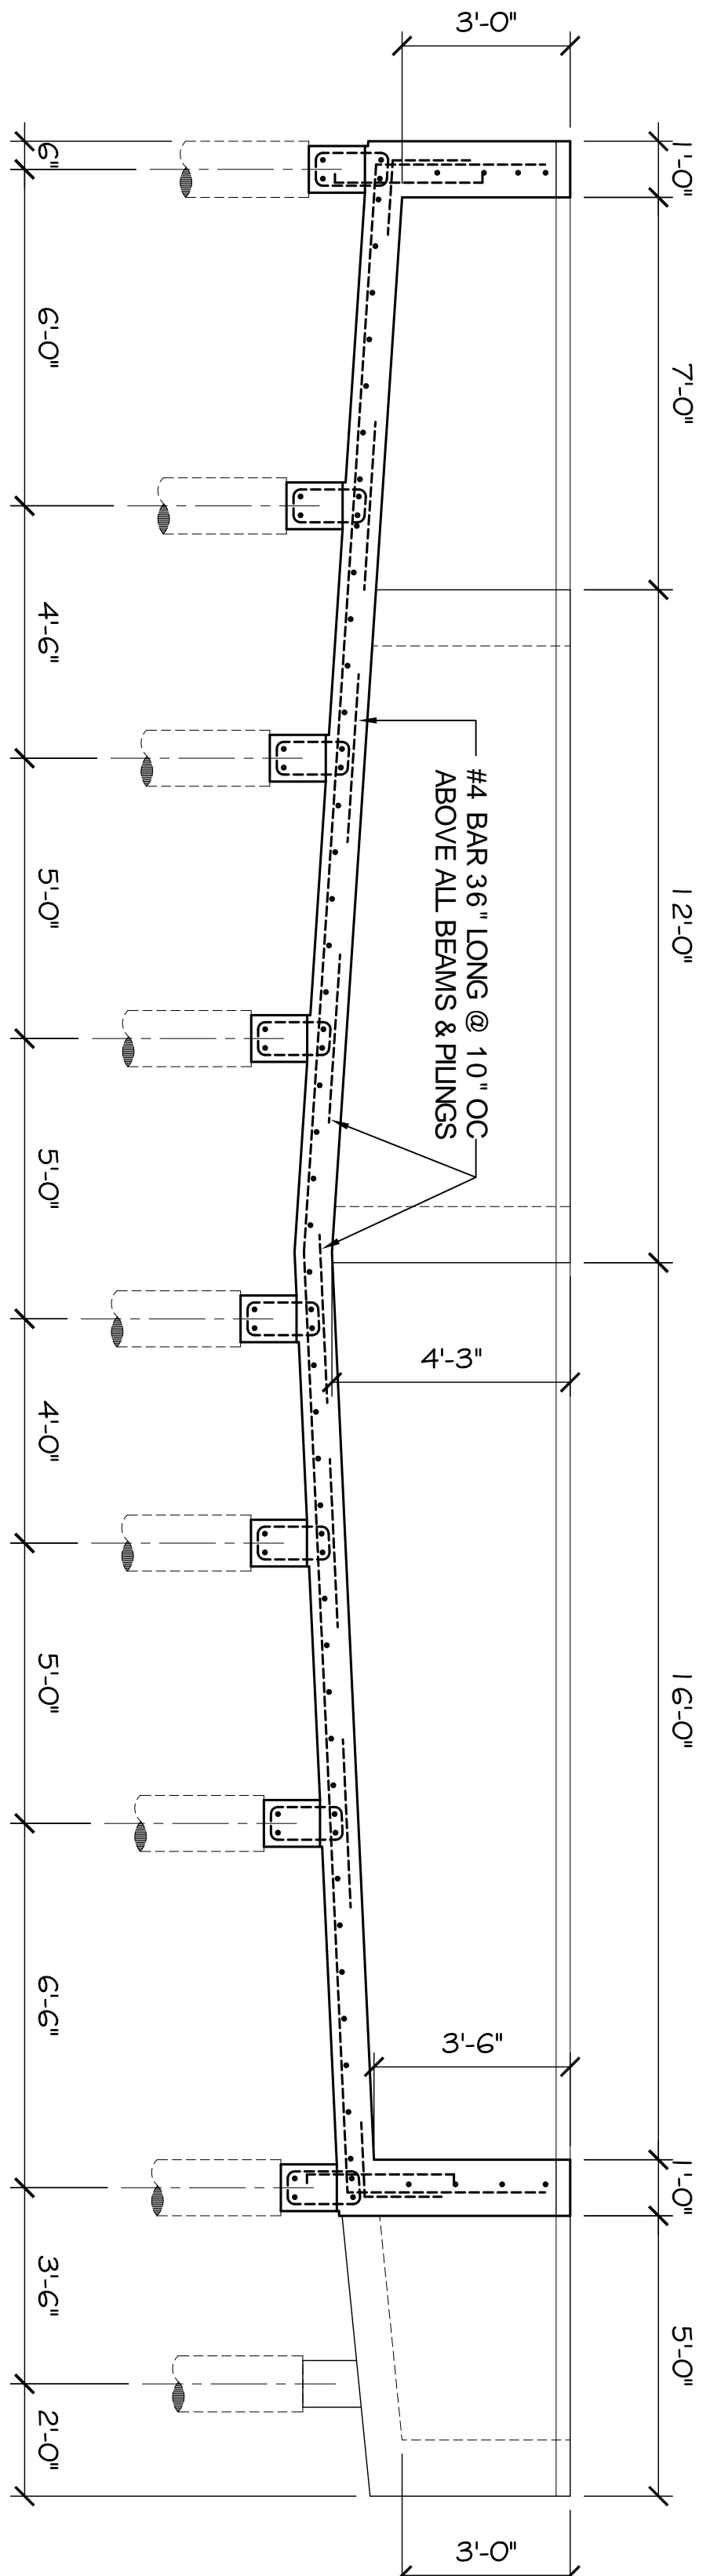

POOL CROSS-SECTION  
SCALE: 3/8"=1'  
1  
S2 S3

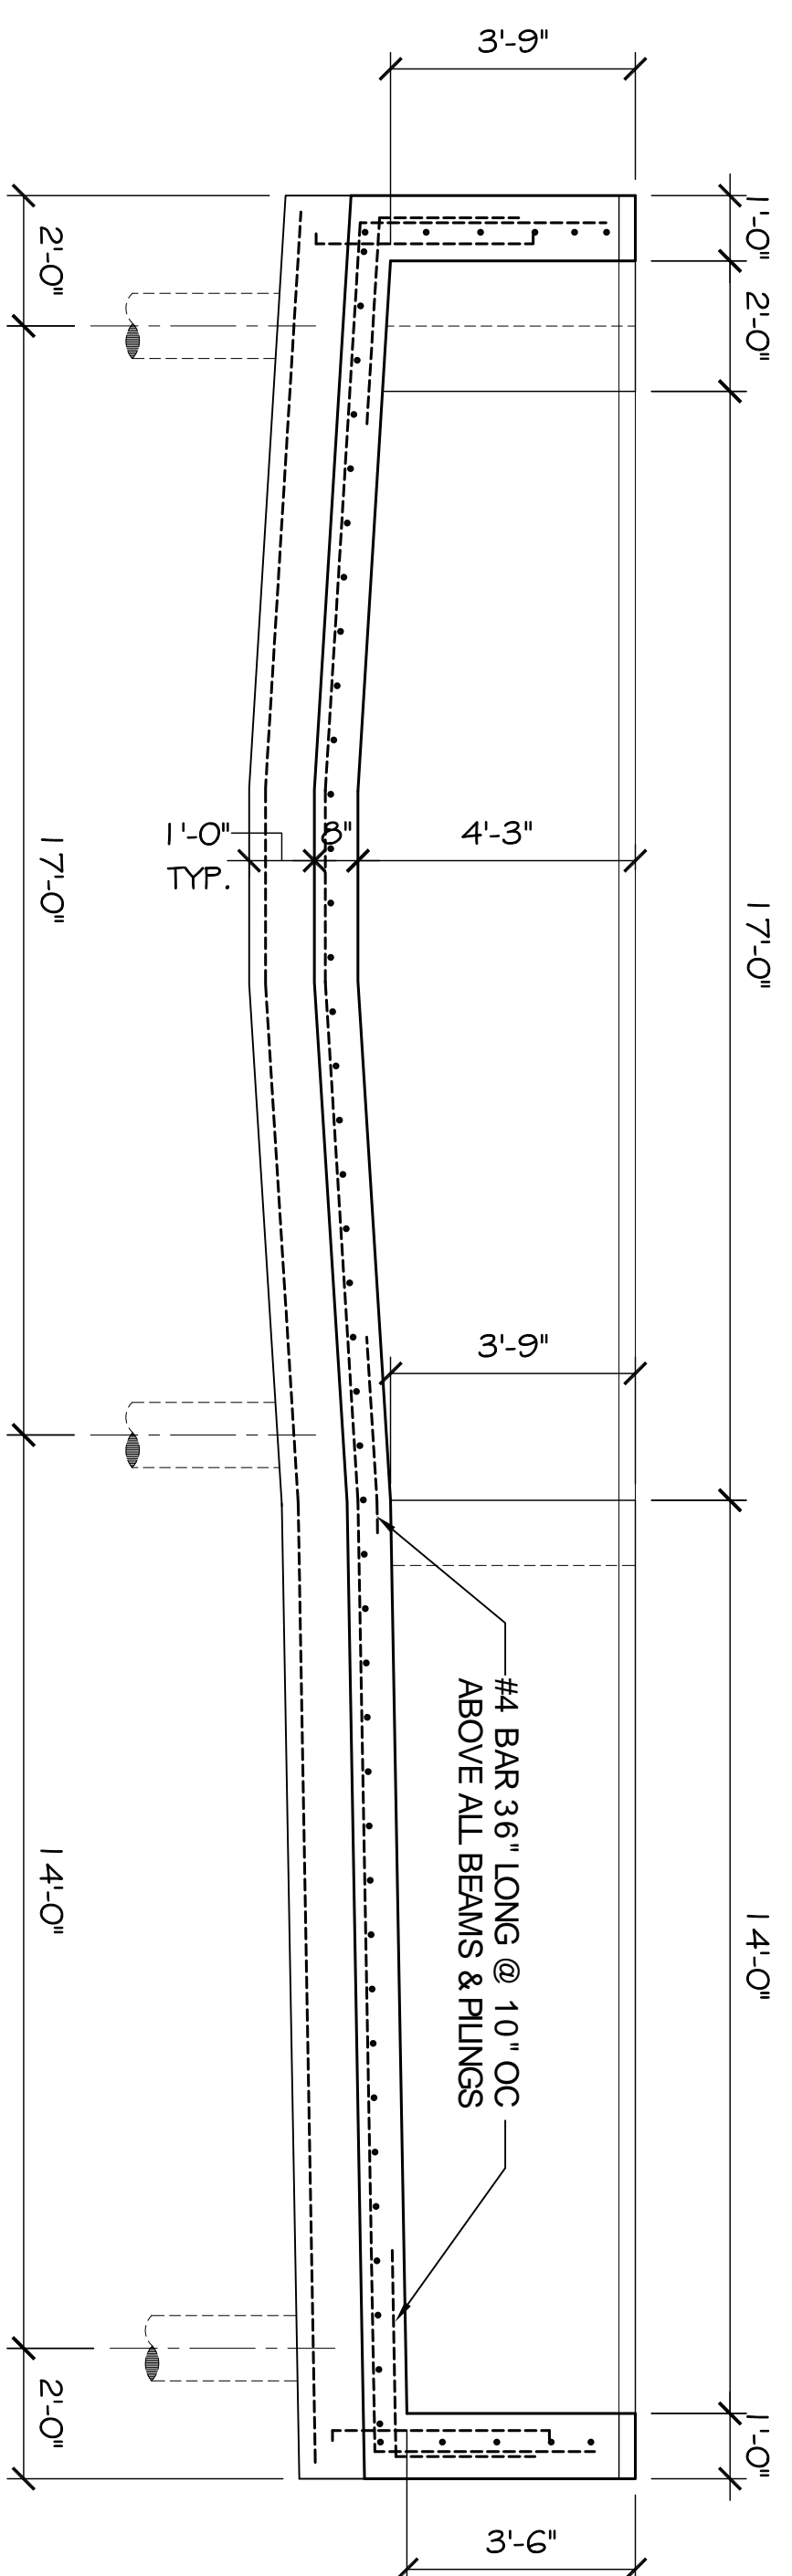

POOL CROSS-SECTION  
SCALE: 3/8"=1'  
2  
S2 S3