

DAMMON
ENGINEERING, INC.

CHIEF ENGINEER
EMMETT
DAMMON, P.E.
CHIEF ARCHITECT
ROBERT
WILTSE

554 OLD SPANISH TRAIL
SLIDELL, LA, 70458
OFFICE: 985-649-5632
FAX: 985-641-5950

WEBSITE:
WWW.DAMMONENGINEERING.COM
EMAIL:
DAMMONENG@Bellsouth.net

ARCHITECTURE
ENGINEERING
STUDIES
PLANNING
INVESTIGATION
EXPERT WITNESSES

RCI POOLS
LAKEVIEW
NEW ORLEANS, LA

PIILING
FOUNDATION
GRADE BEAM
PLAN

REV:


SCALE: AS NOTED

JOB#:


DATE: 06-10-11

SHEET


OF

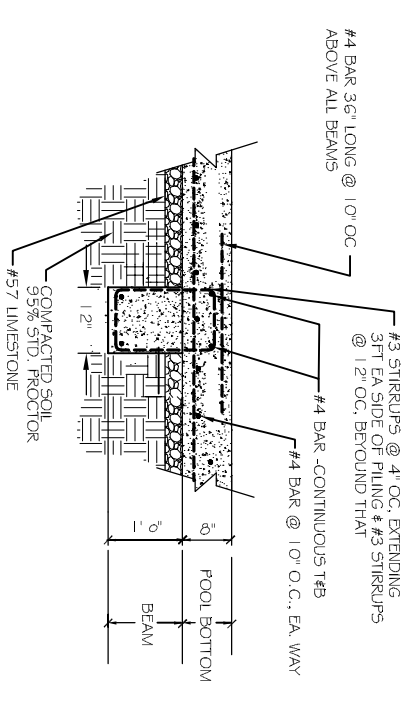


TYP. SECTION A
N.T.S.

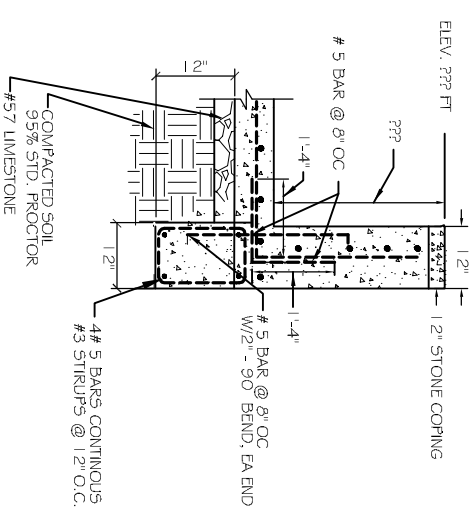

TYP. SECTION B
N.T.S.

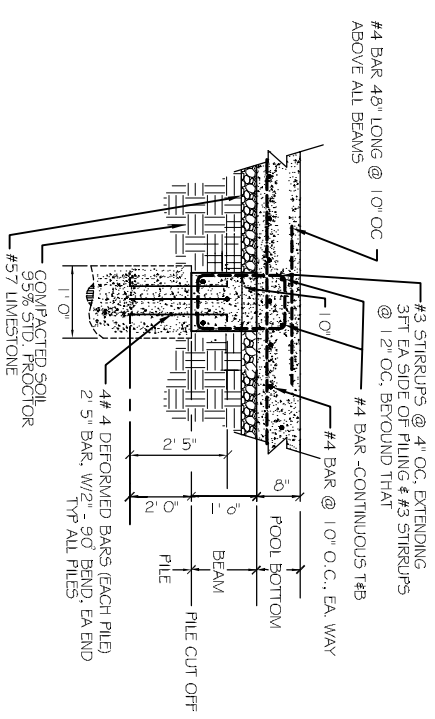

TYP. SECTION C
N.T.S.

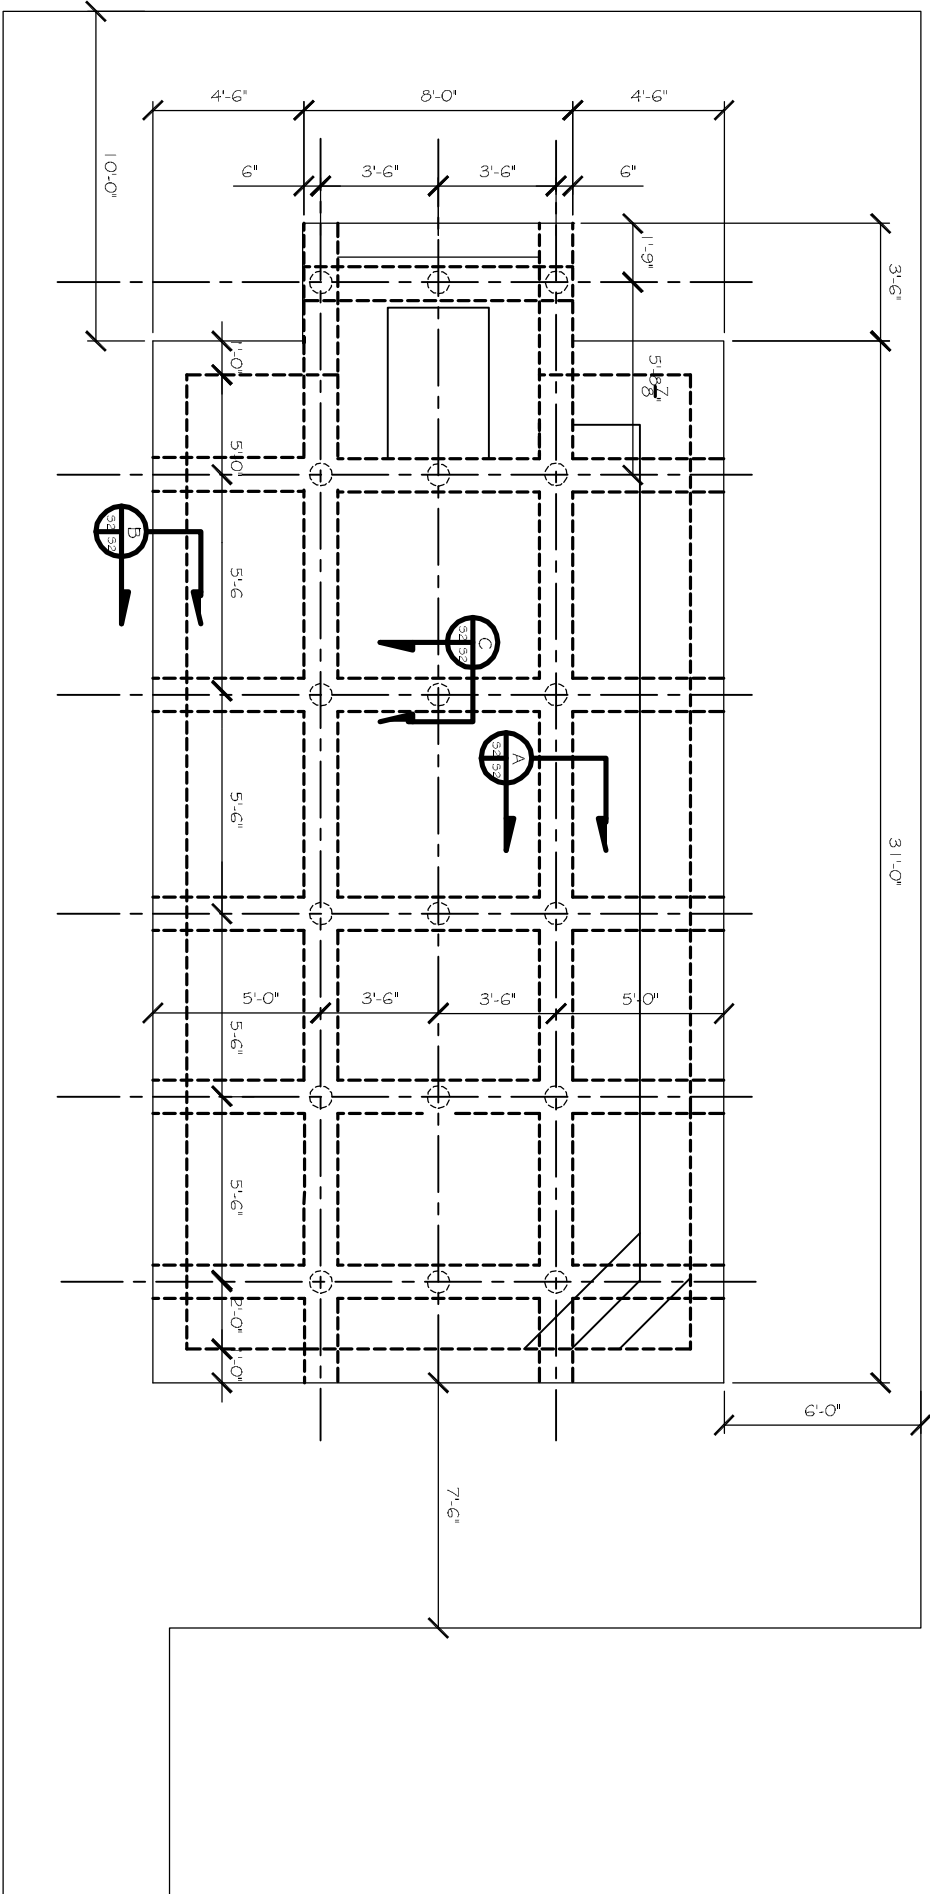

POOL PILING & BEAM PLAN
SCALE: 3/8\"/>

- NOTES:**
1. 6" TIP 8" BUTT DRIVEN TO 1.5' BELOW NAUTRAL GROUND
 2. CONCRETE SHALL BE RATED 4000 PSI, 28 DAYS