



FILE NAME: A:\1-Projects\2339 - Terrabella\Drawings\General\Bambino\PL-1.2 - Pool Cross Section.dwg, PLOT DATE: 8/26/2014, 10:56:05 AM, 10/26/2014, 14:02:04

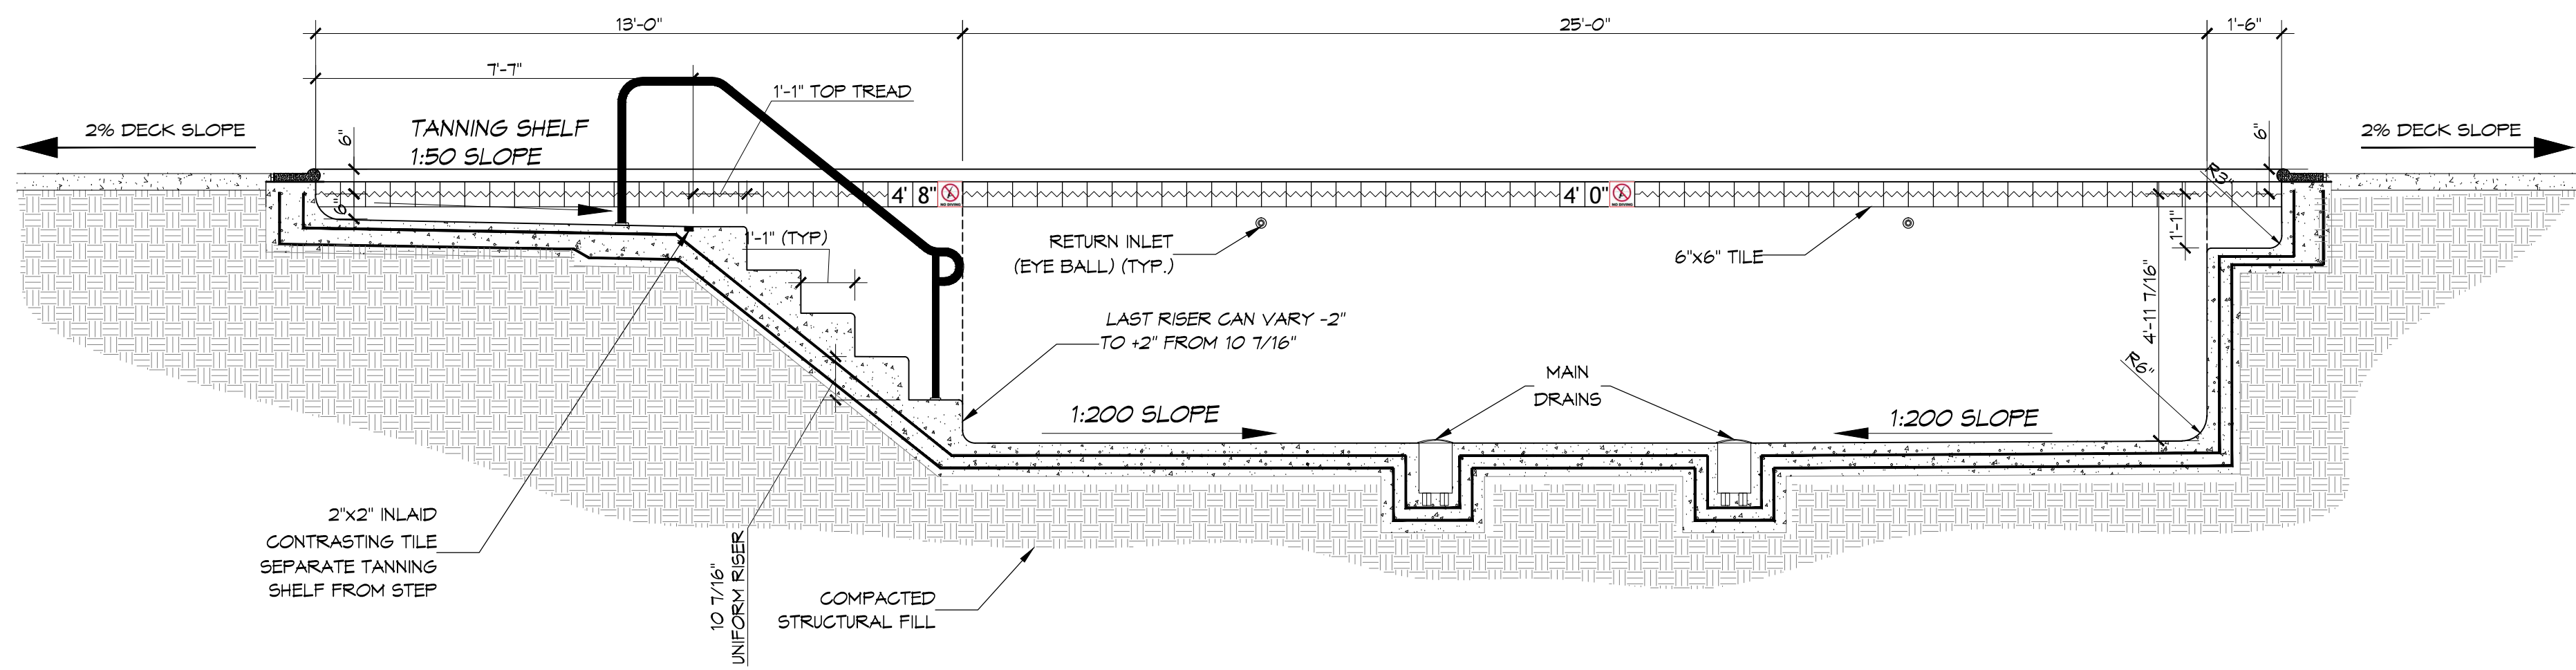

B POOL CROSS SECTION
SCALE: 3/8" = 1'-0" WIDTH

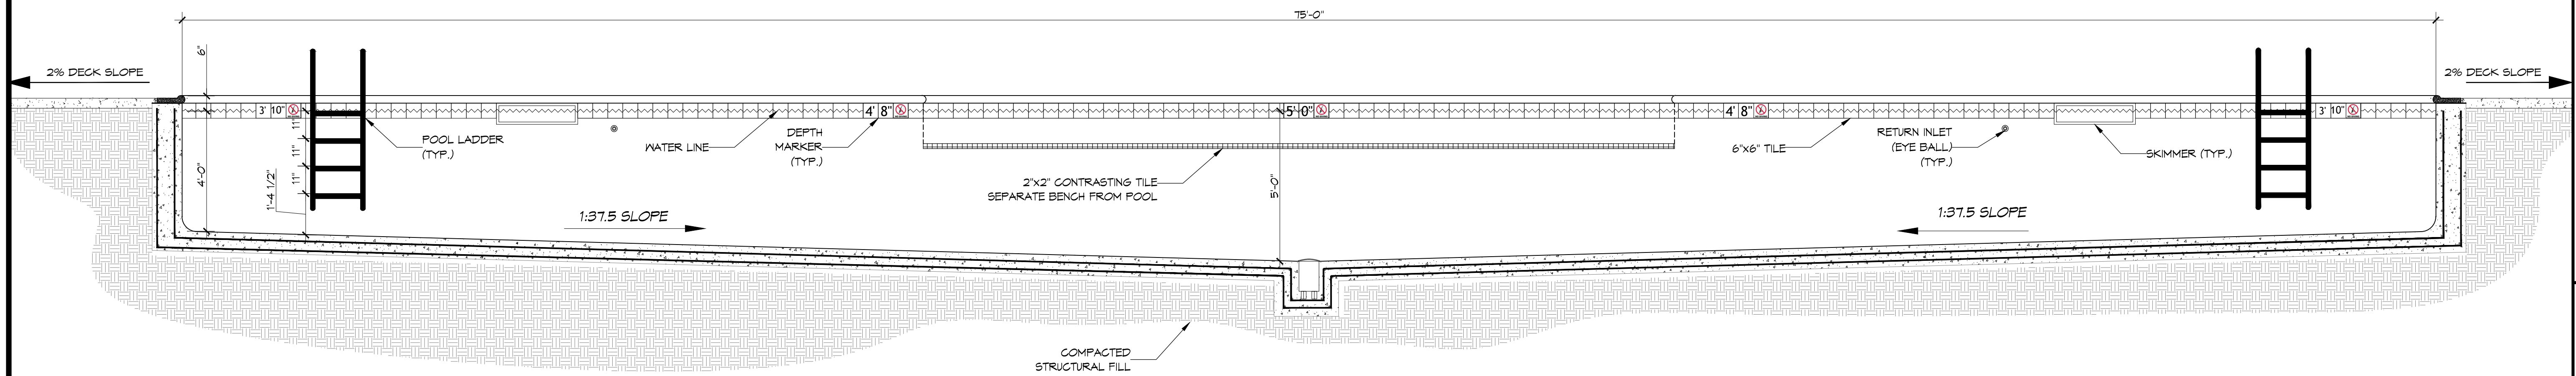

A POOL CROSS SECTION
SCALE: 3/8" = 1'-0" LENGTH

#	DESCRIPTION	DATE

SEAL:

NEW POOL
TERRABELLA POOL

PROJECT ADDRESS: [REDACTED]
JOB No: 2339 [REDACTED]
DATE: [REDACTED] [REDACTED]
DRAWN BY: [REDACTED] [REDACTED]
CHECKED BY: [REDACTED] [REDACTED]

SHEET TITLE:
POOL CROSS SECTIONS

DRAWING NUMBER:

PL-1.2