




THIS PLAN IS IN ACCORDANCE WITH THE IRC 2015  
 PLAN MEETS 130 MPH WIND CODES

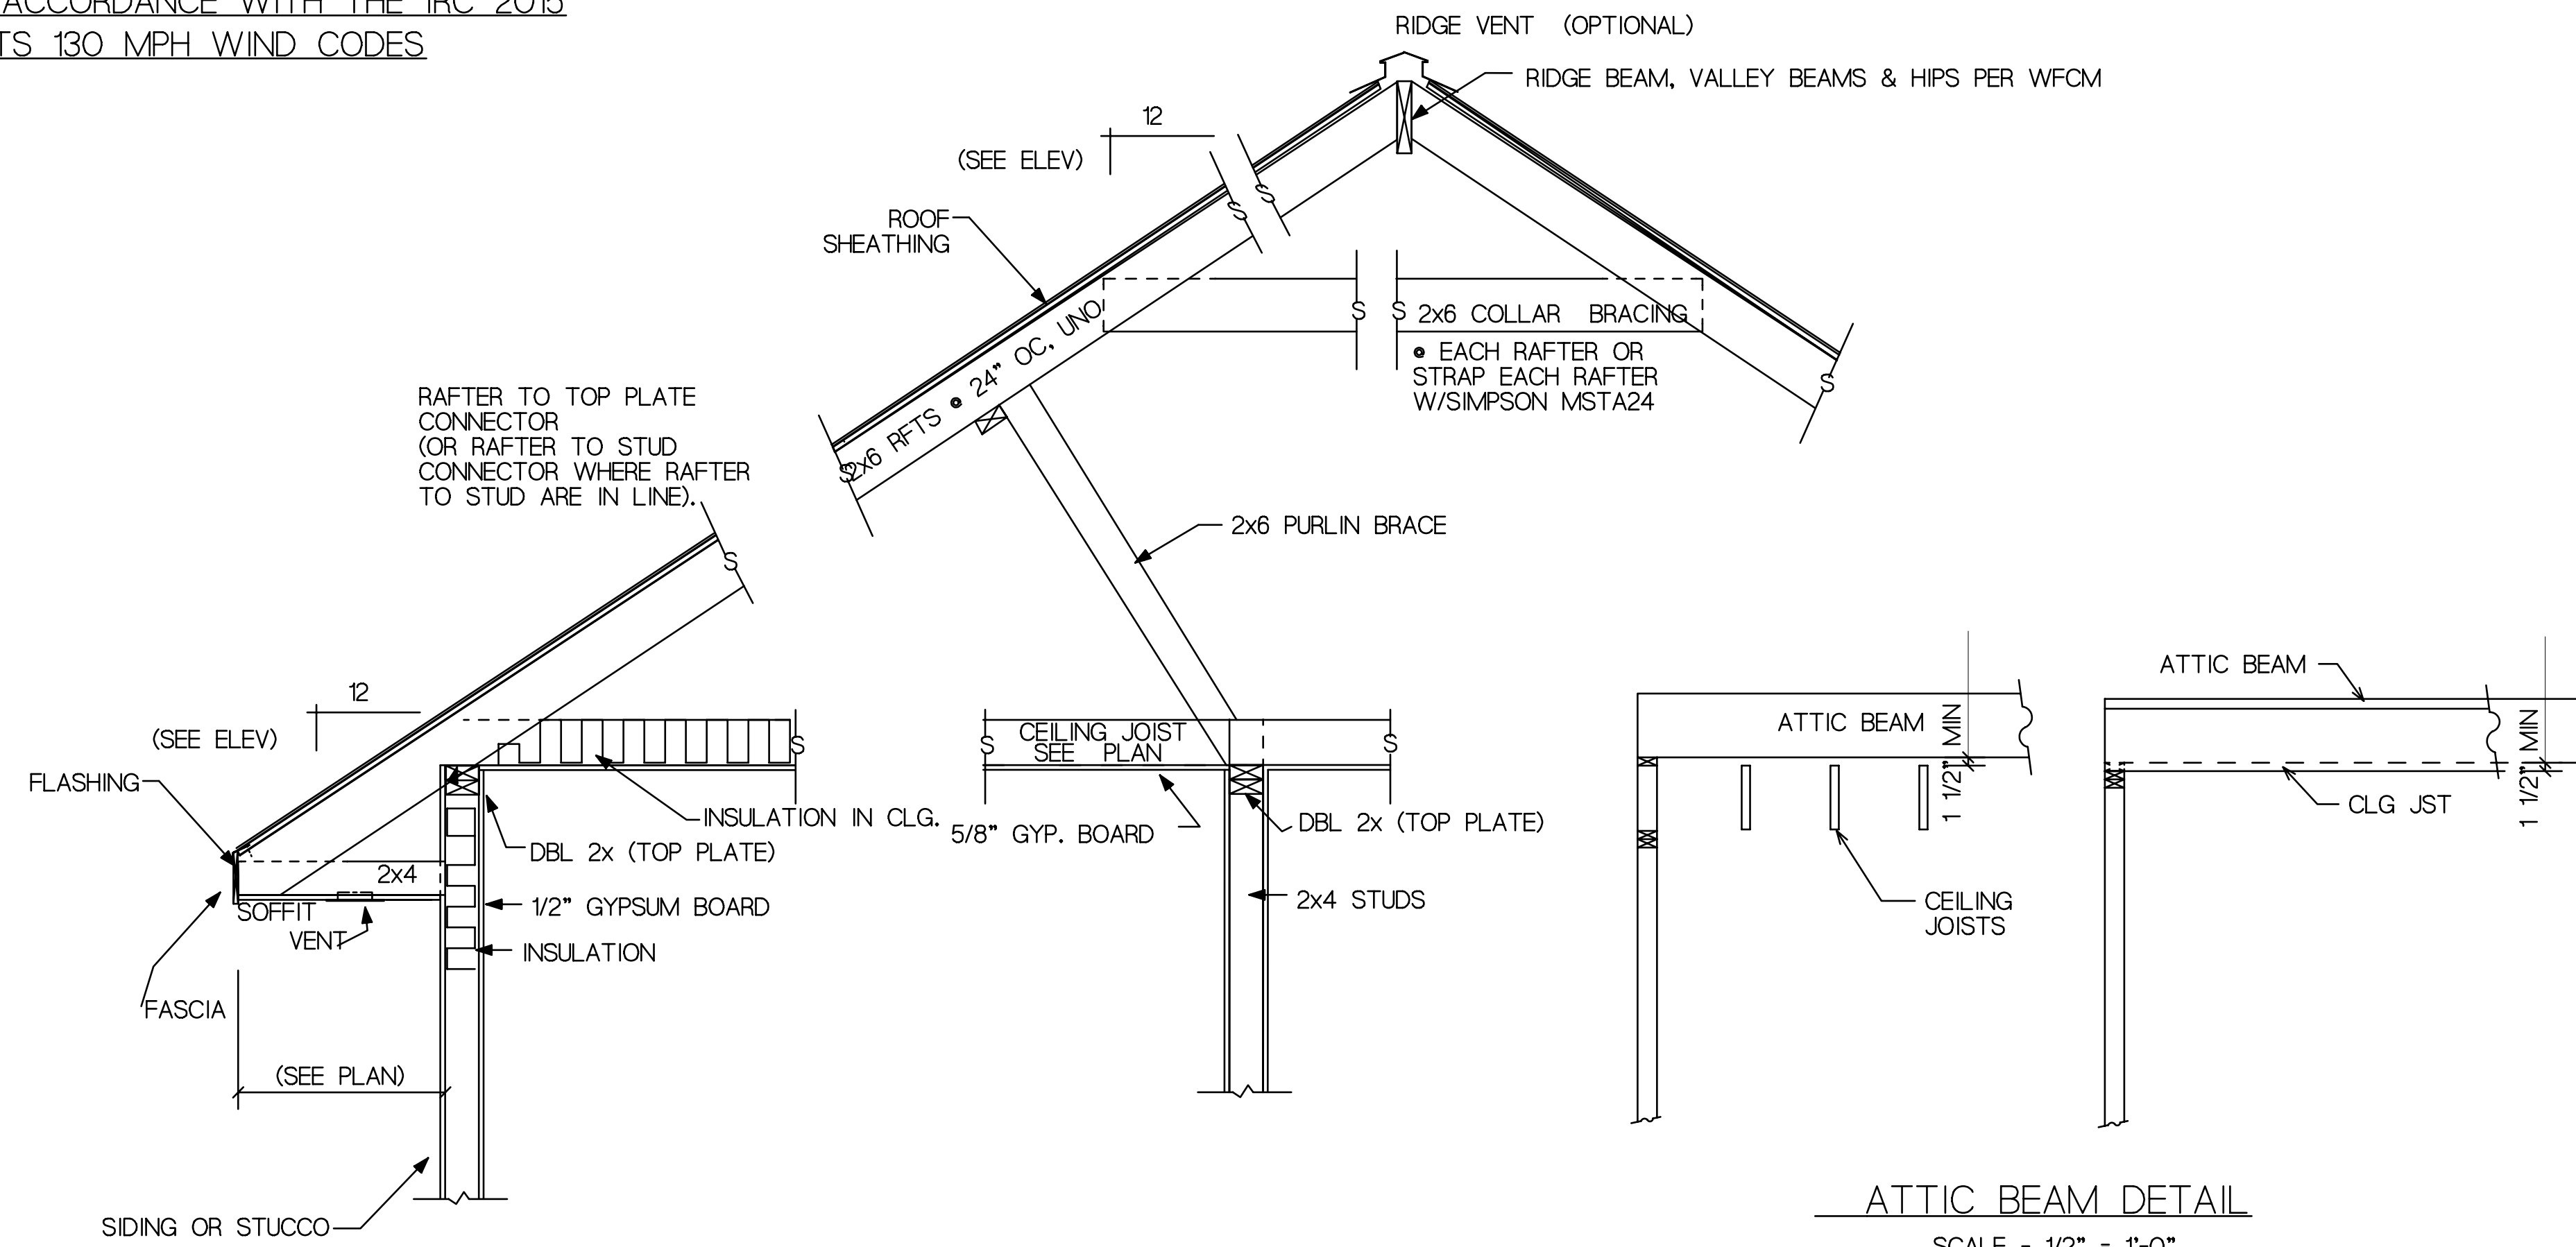


ATTIC BEAM DETAIL  
 SCALE - 1/2" = 1'-0"

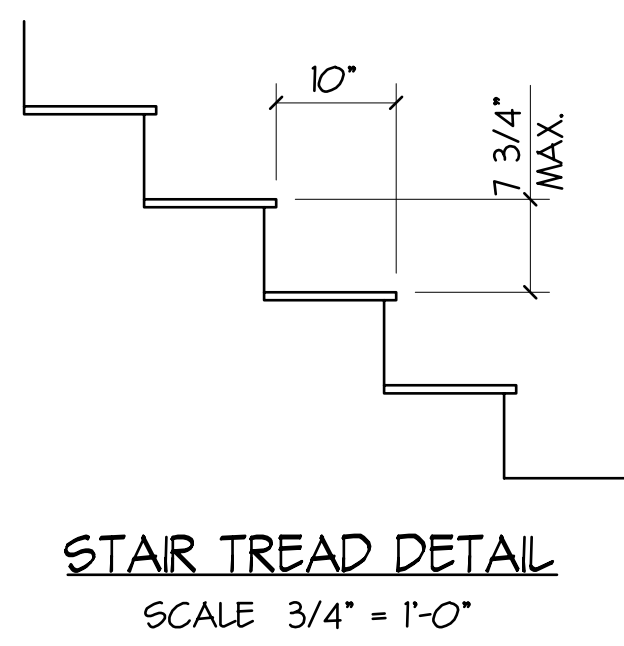


STAIR TREAD DETAIL  
 SCALE 3/4" = 1'-0"

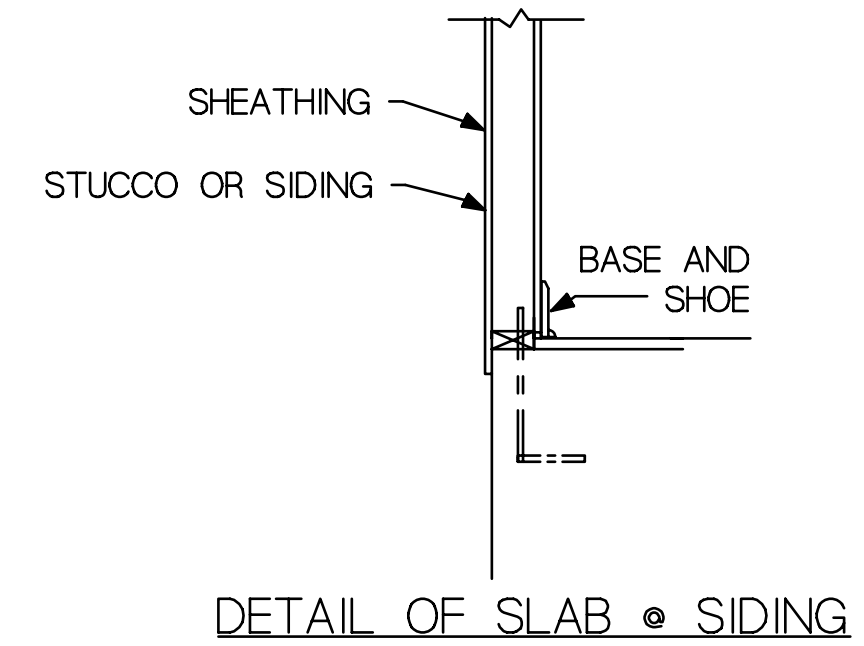


DETAIL OF SLAB & SIDING

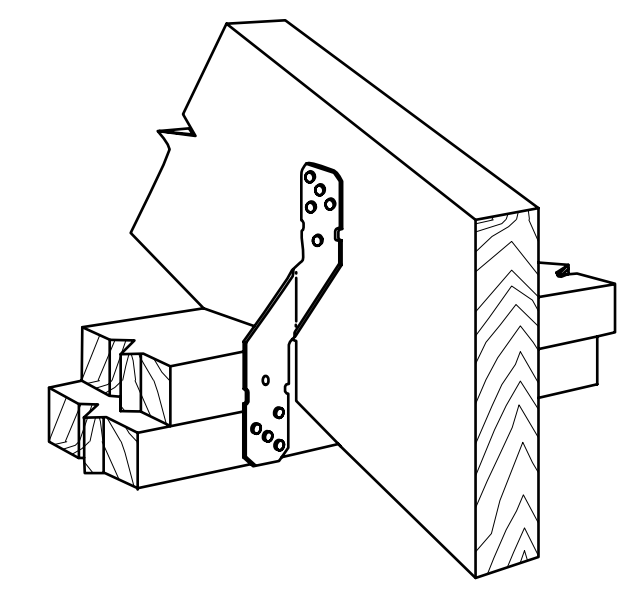


H8  
 RAFTER TO TOP PLATE

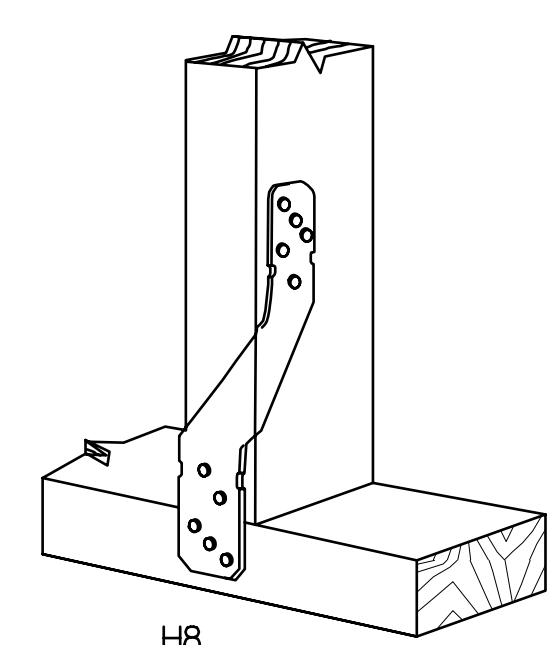


H8  
 STUD TO BOTTOM PLATE

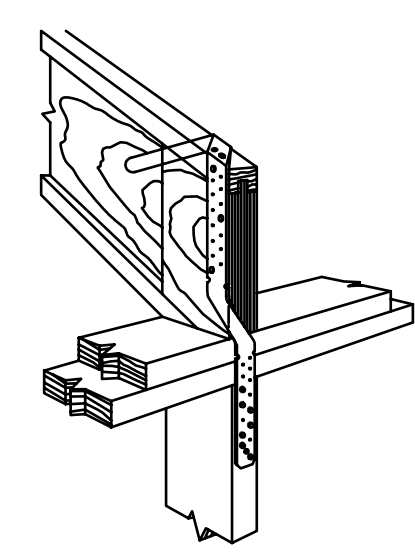

RAFTER TO STUD  
 MTS (HTS SIMILAR)

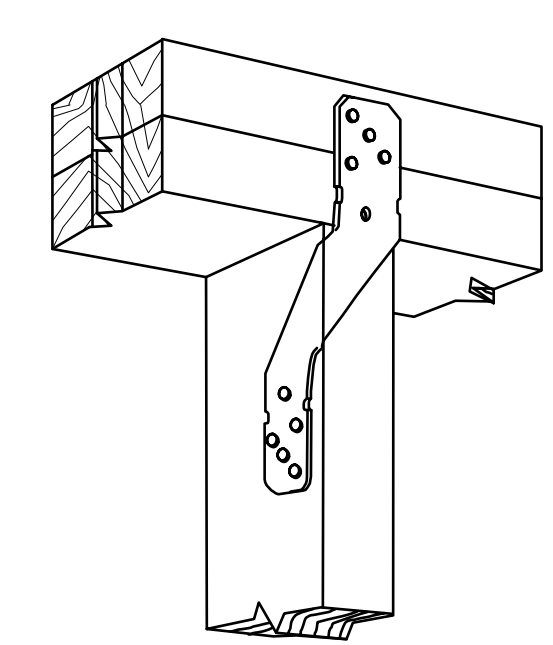

H8  
 TOP PLATE TO STUD

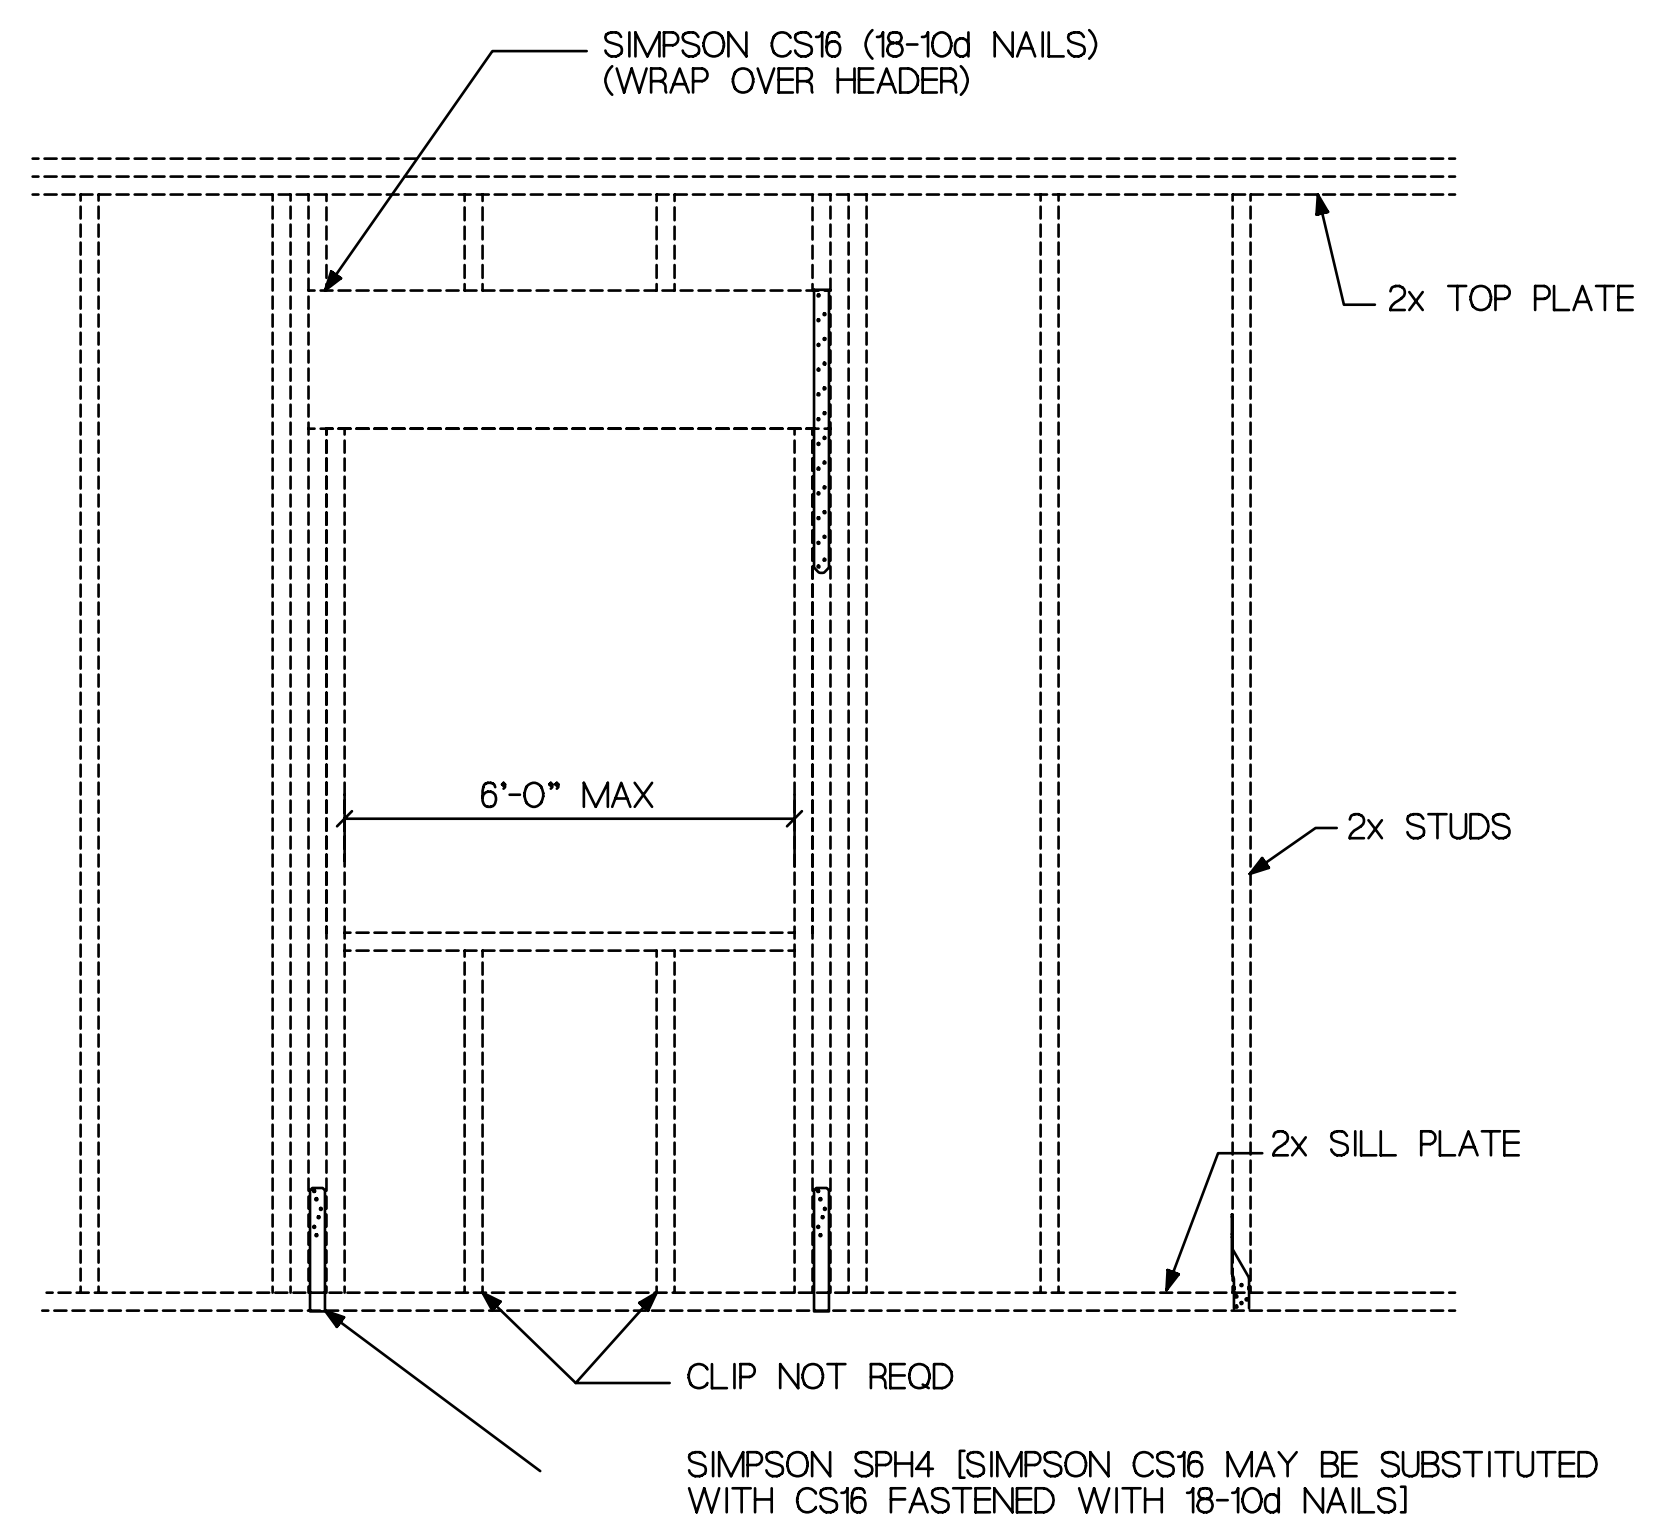

TYPICAL WINDOW OPENING DETAIL  
 N.T.S.

RAFTERS NOT SHOWN, ANCHOR BOLTS NOT SHOWN  
 CLIPS SHOWN ARE BASED UPON WINDOW LOCATION GREATER THAN 4FT FROM CORNER

PLANS FOR:  
 JASON & CHERRIE DAMMON  
 LOT 44 OAK RANCH ESTATES  
 ST. TAMMANY PARISH, LA

Drawn by Keg	Print Dates 10-16-18
Checked by	10-24-18
Date 11-8-18	10-30-18
Job Number 55	11-4-28
File Name 1055	