




10 FLOOR JOIST FRAMING LAYOUT
SCALE: 1/4" = 1'-0"
RESTROOM

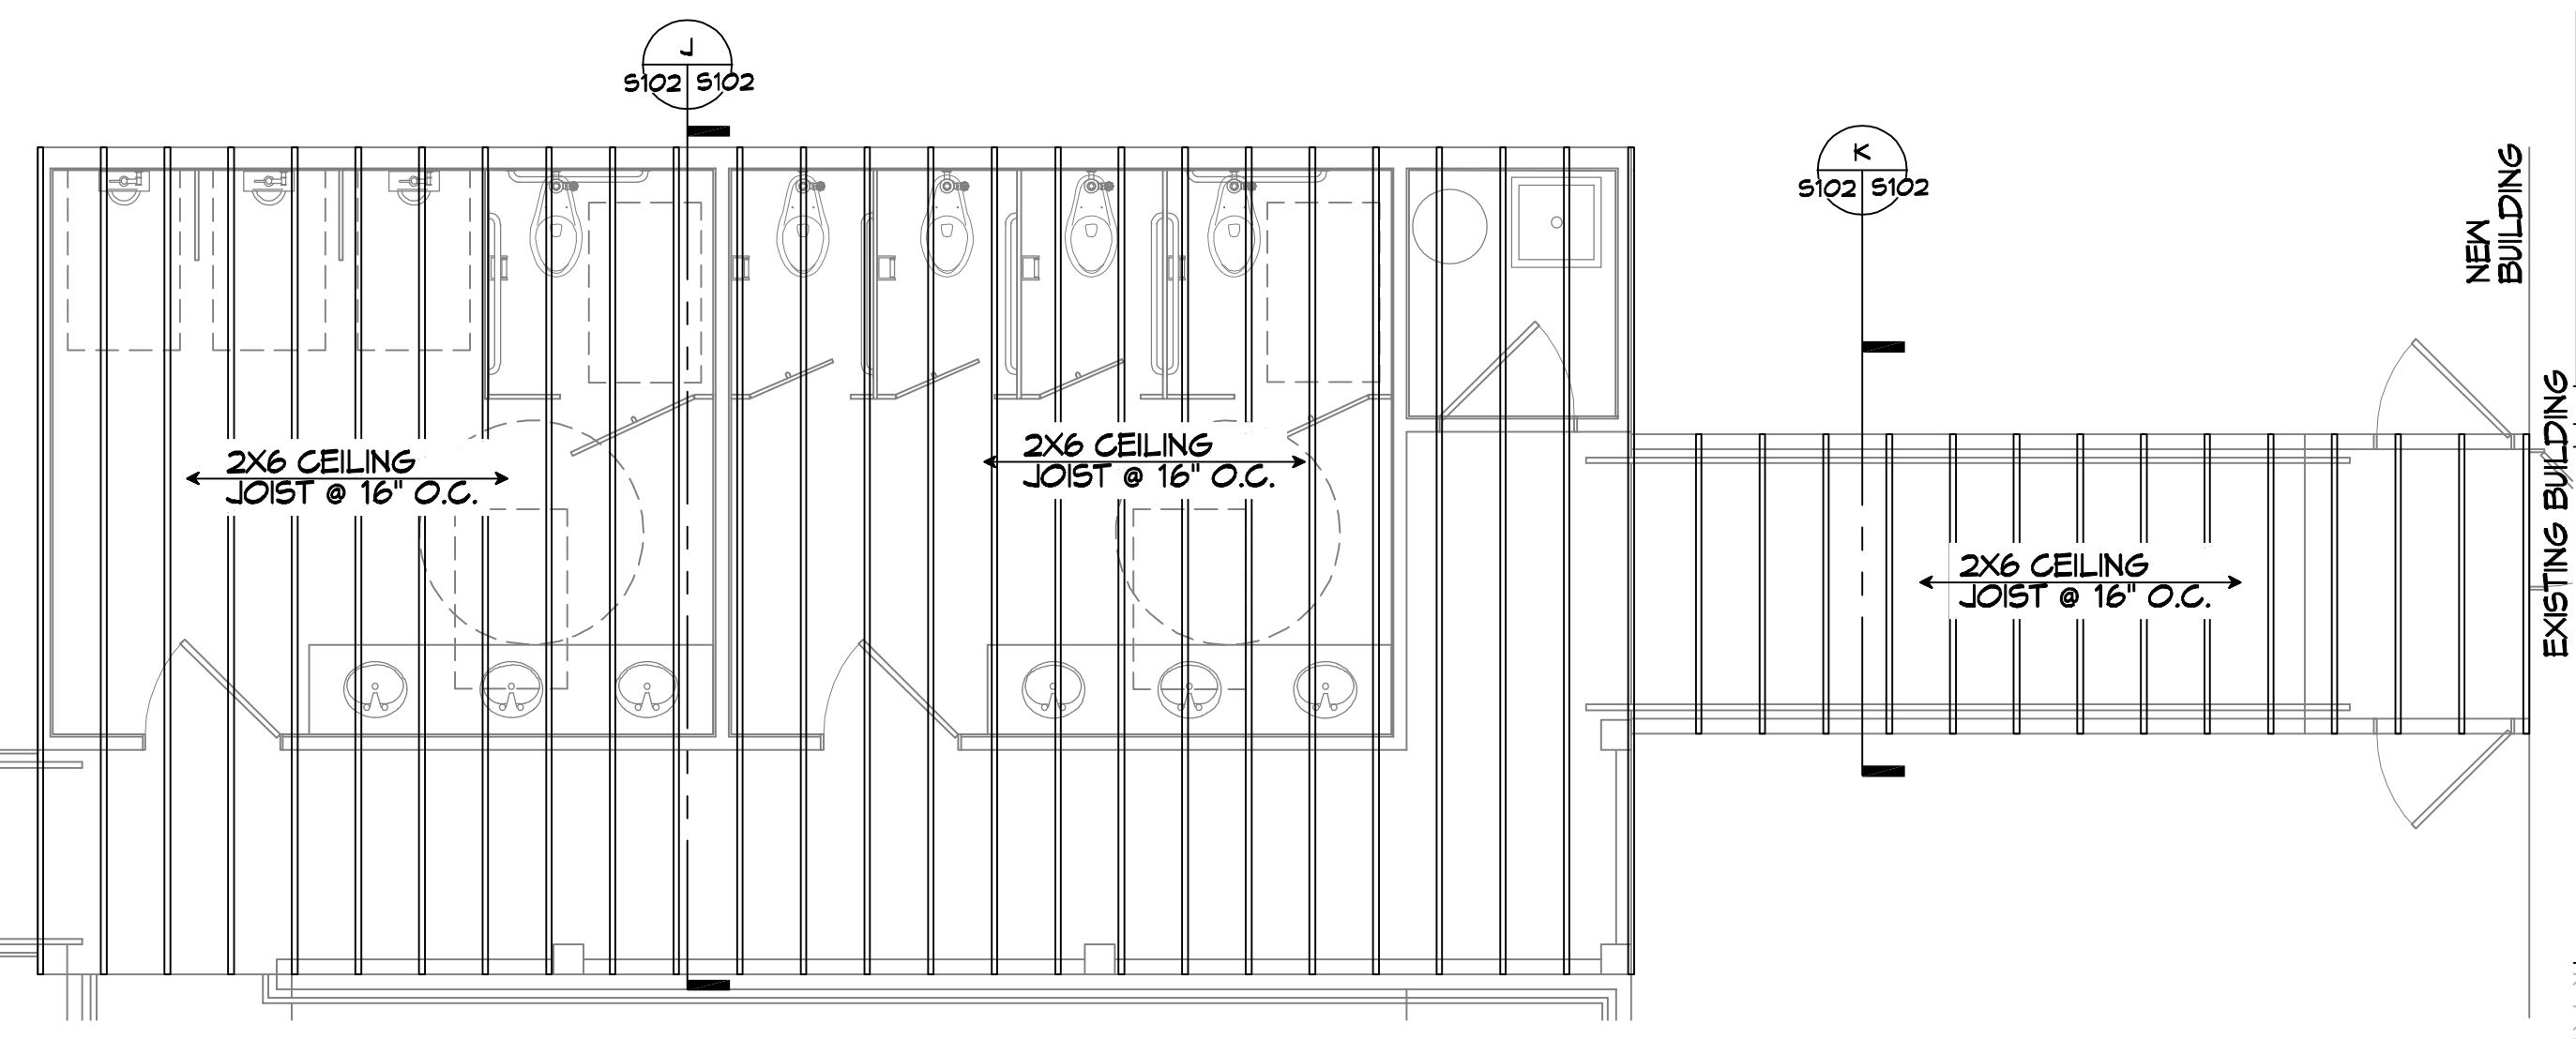


11 CEILING JOIST FRAMING LAYOUT
SCALE: 1/4" = 1'-0"
RESTROOM

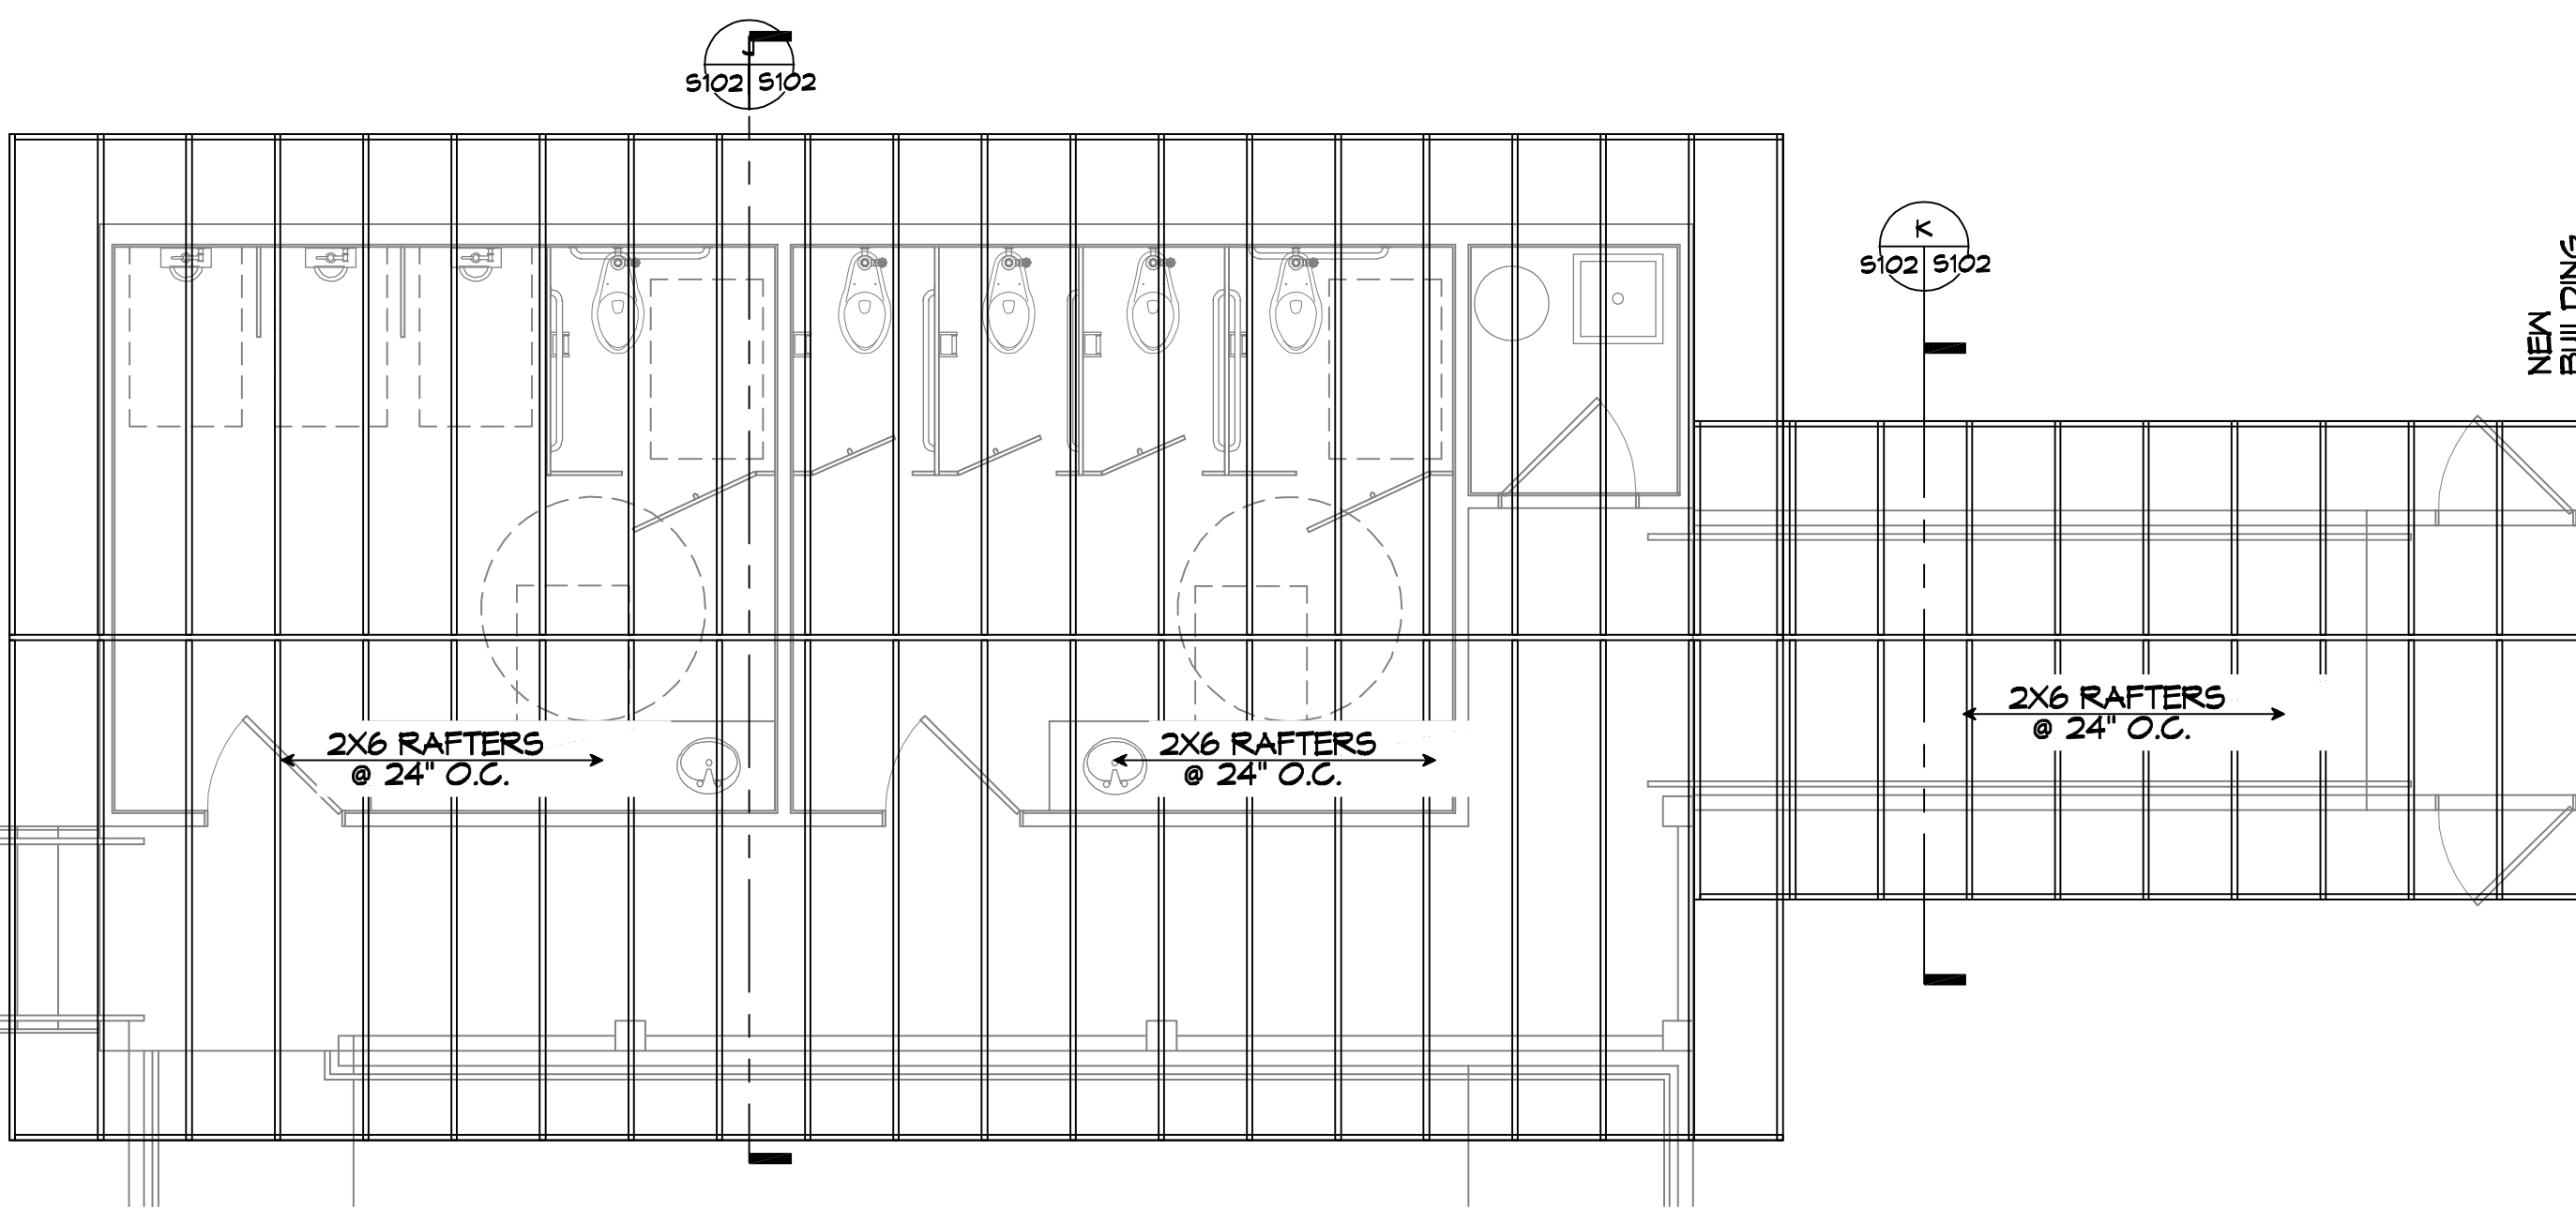


12 ROOF RAFTER FRAMING LAYOUT
SCALE: 1/4" = 1'-0"
RESTROOM

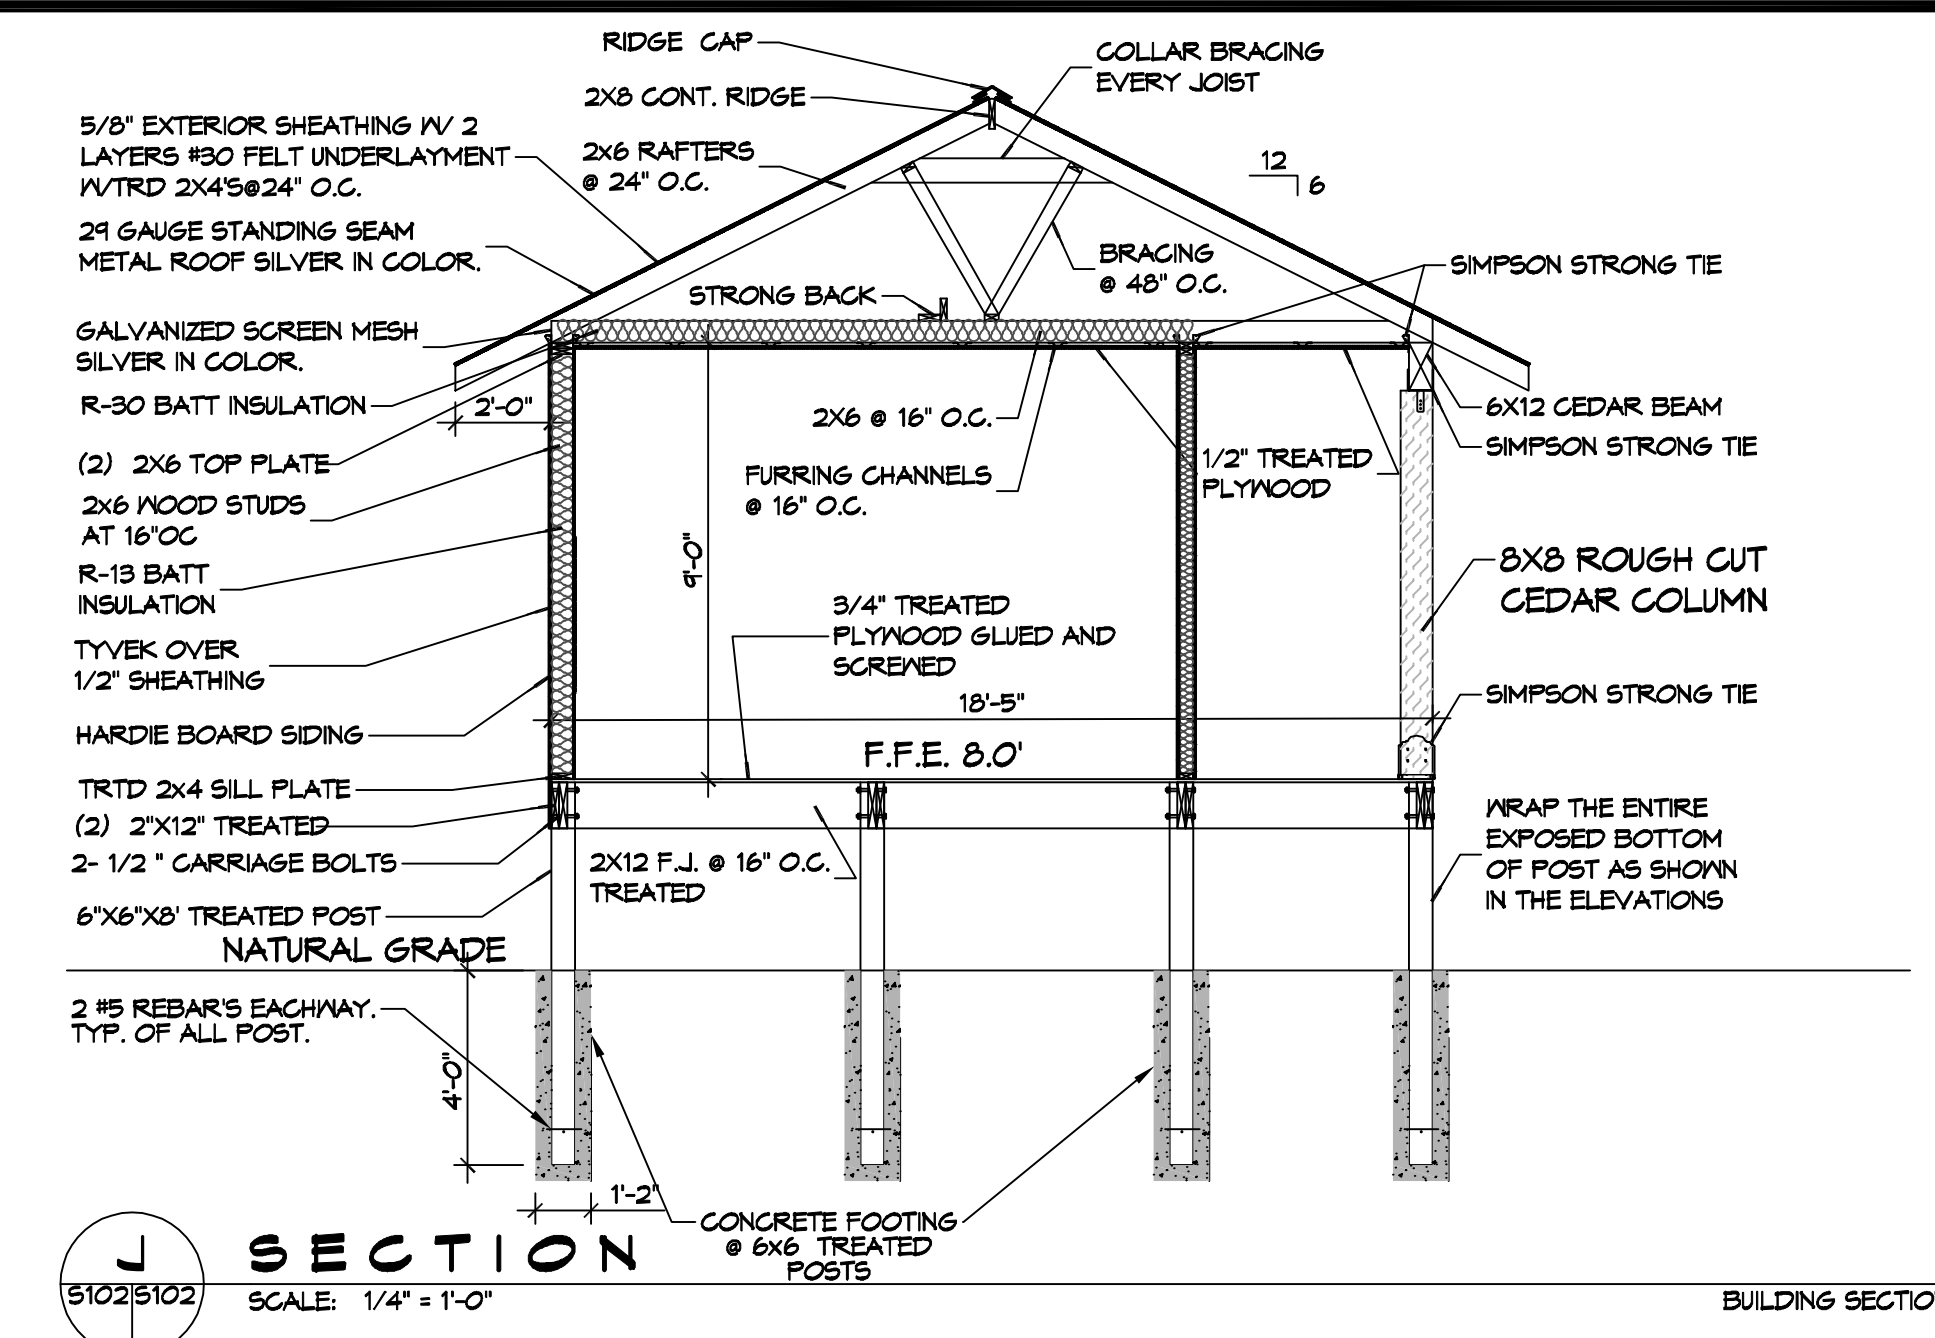


SECTION J
SCALE: 1/4" = 1'-0"
BUILDING SECTION

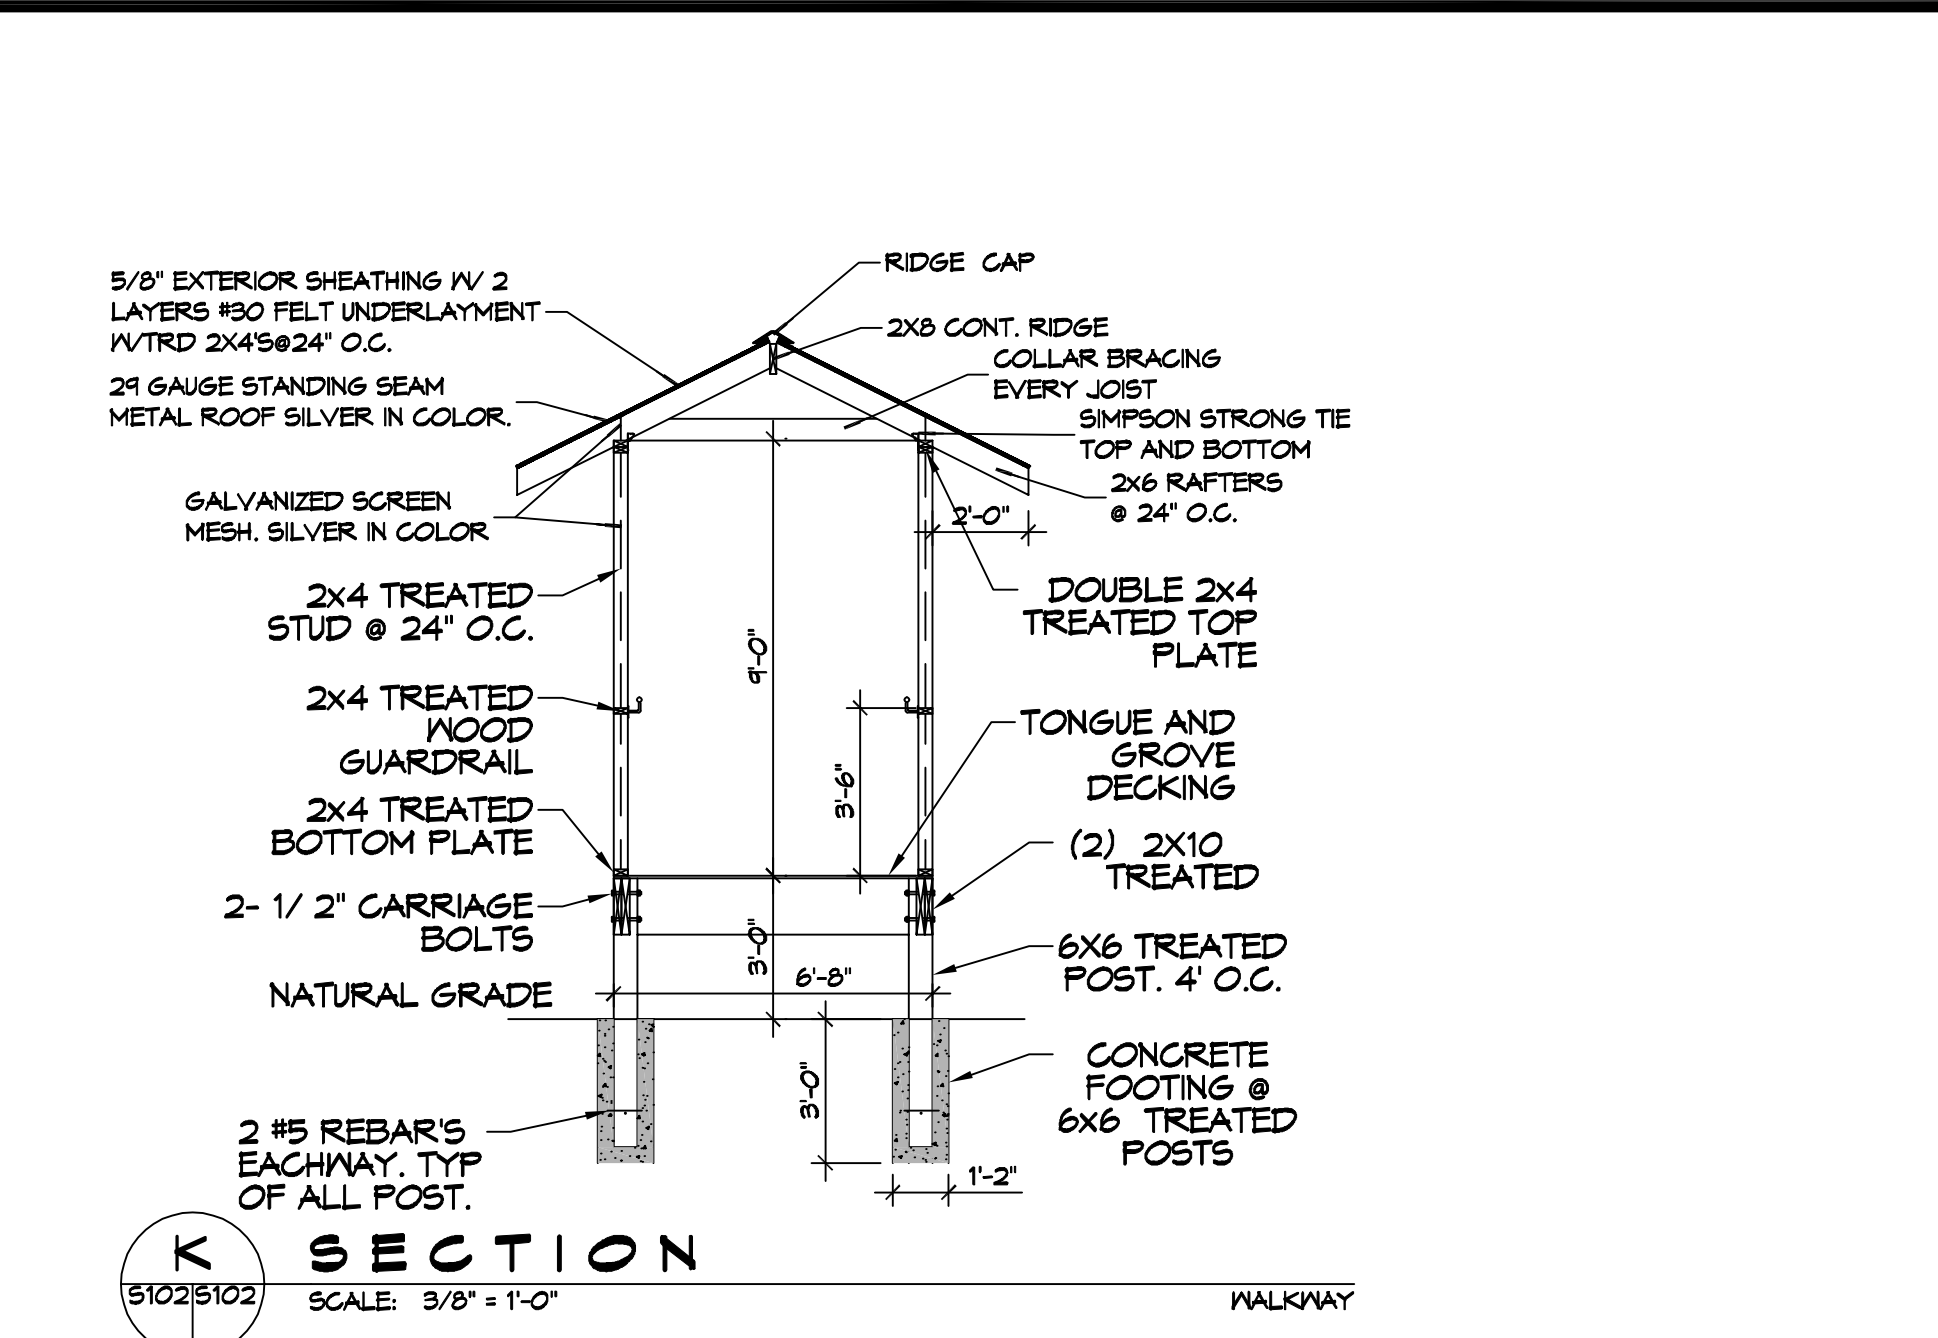


SECTION K
SCALE: 3/8" = 1'-0"
WALKWAY

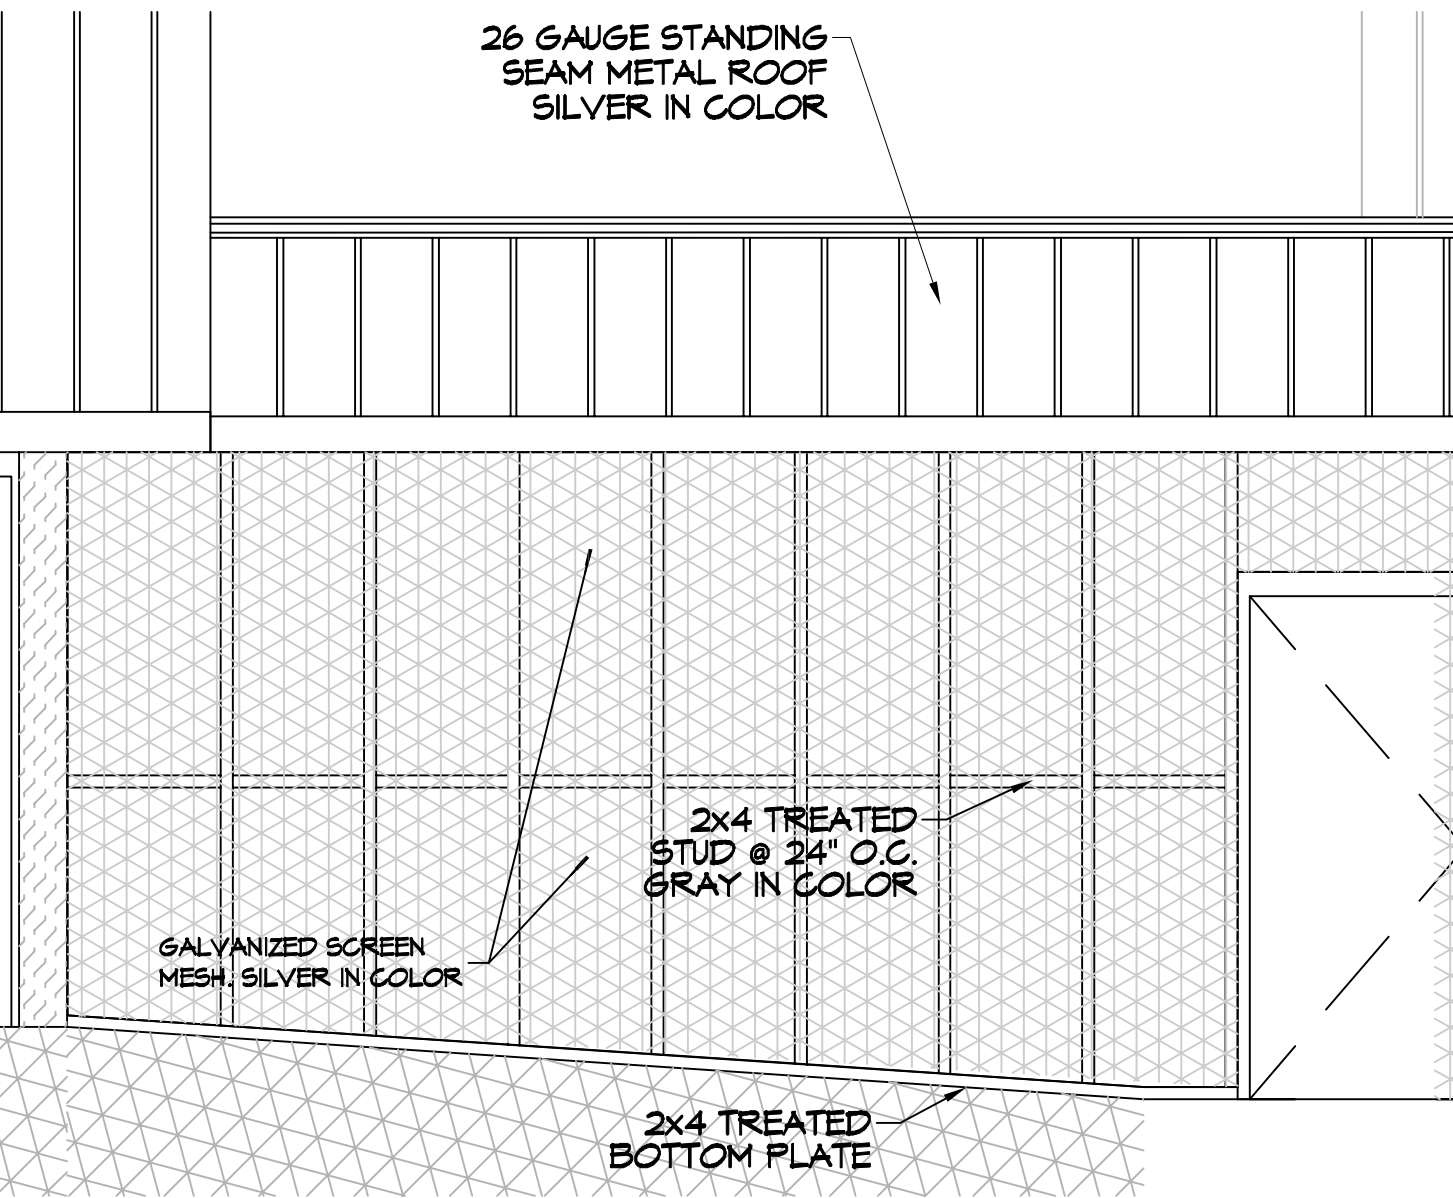


SCREENED PORCH
SCALE: 3/8" = 1'-0"
SCREENED PORCH

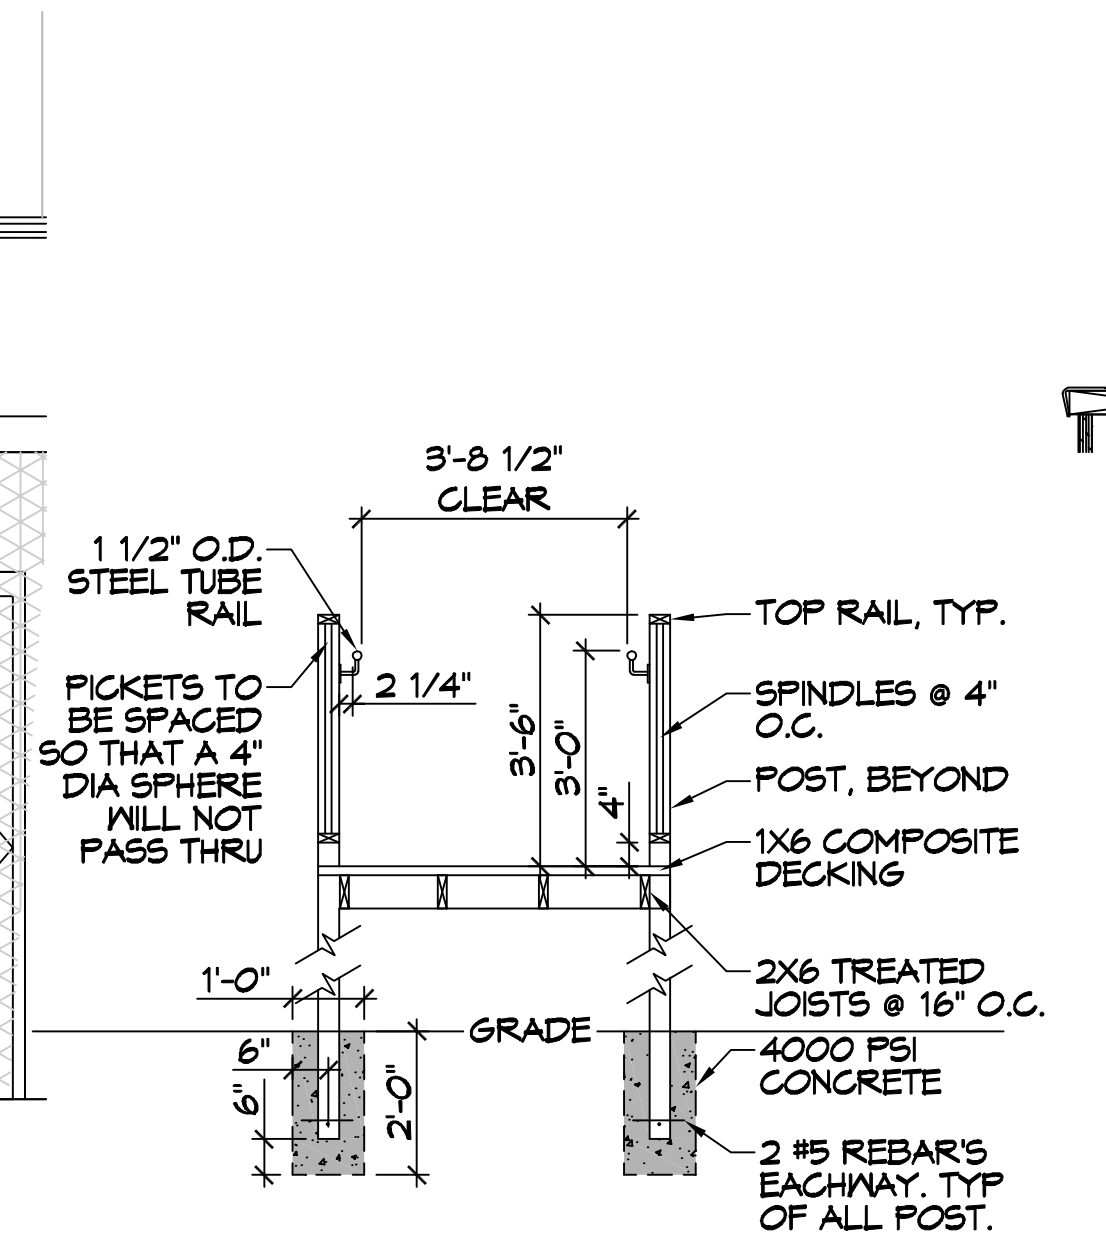


RAMP SECTION
SCALE: 3/8" = 1'-0"
TYPICAL

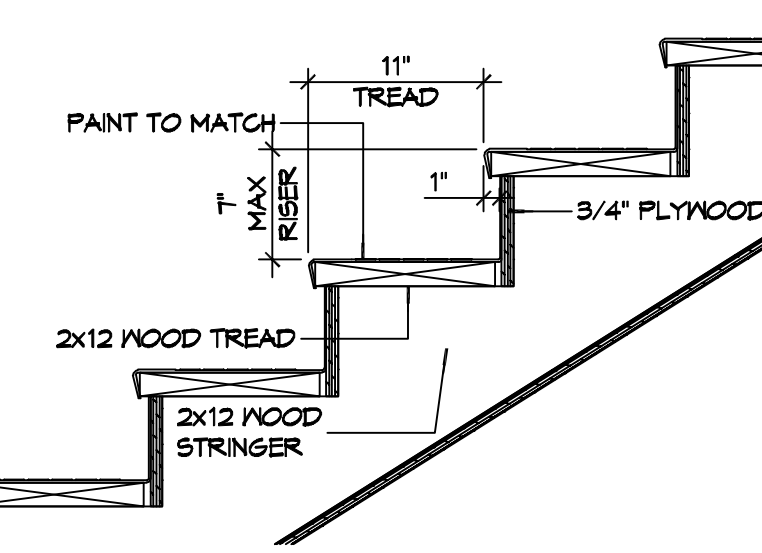

STAIR RISER
SCALE: 1/2" = 1'-0"
TYPICAL

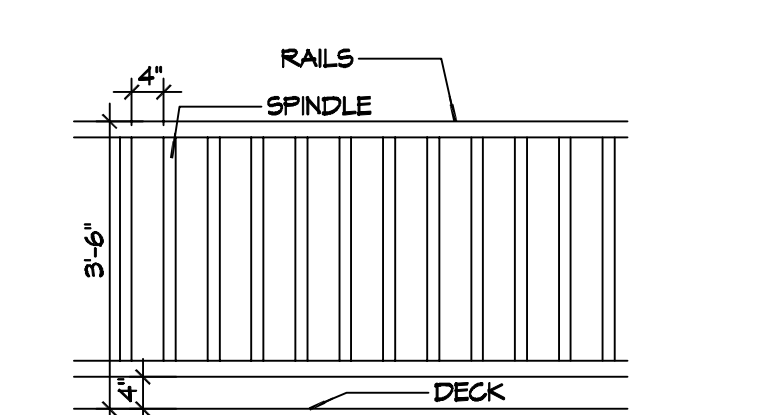

PORCH RAILING
SCALE: 1/2" = 1'-0"
TYPICAL

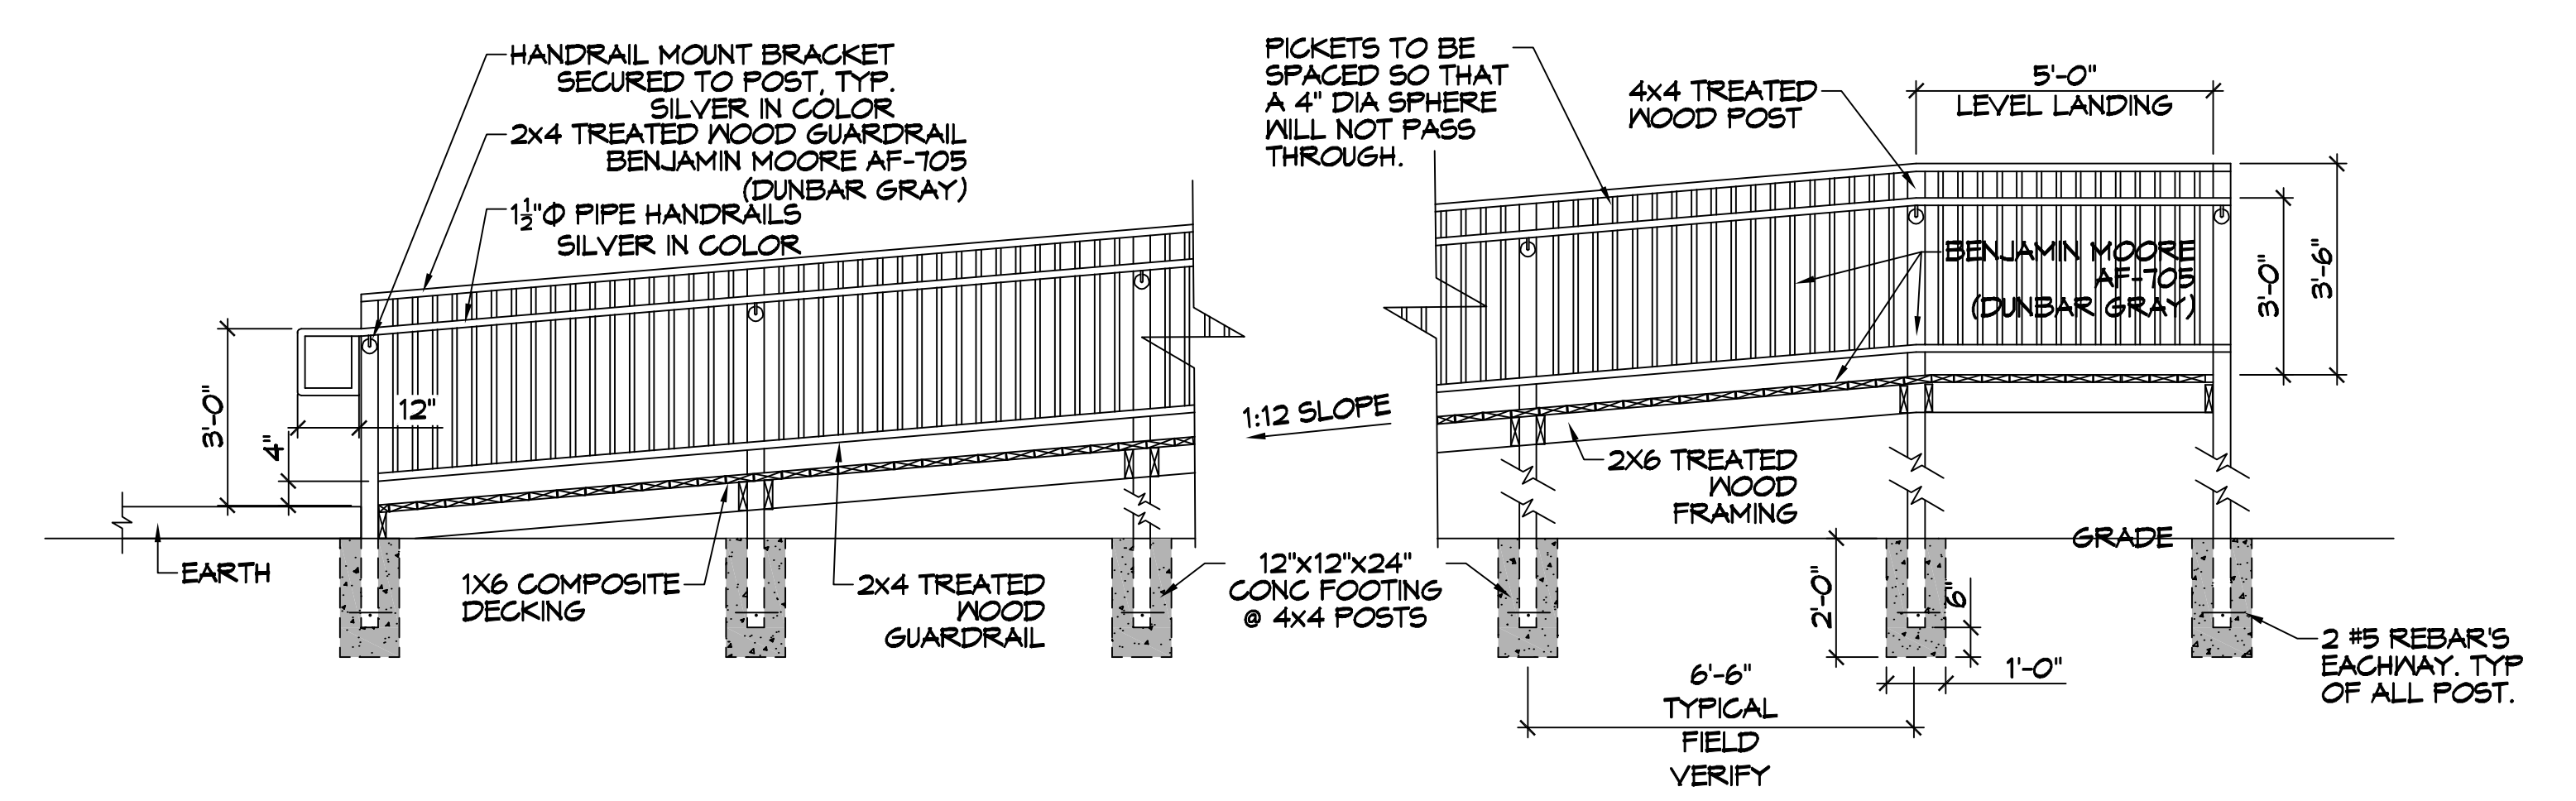

TYPICAL ADA RAMP
SCALE: 3/8" = 1'-0"
TYPICAL

DESIGN CRITERIA
THE CONSTRUCTION FOR SAID RESIDENCE, WHERE BASIC WIND SPEED IS 140 MILES PER HOUR, WIND EXPOSURE ZONE C, IS DESIGNED IN ACCORDANCE WITH AMERICAN FOREST AND PAPER ASSOCIATION (AF&PA) WOOD FRAME CONSTRUCTION MANUAL FOR ONE AND TWO FAMILY DWELLINGS (NFCM) 2001 EDITION AS WELL AS THE INTERNATIONAL RESIDENTIAL CODE (IRC) 2021 EDITION.

DAMMON ENGINEERING, INC.
LOUISIANA & MISSISSIPPI
www.dammonengineering.com
info@dammonengineering.com
PH: 985-646-5832
Chief Engineer: Brian Mistich, PE
554 Old Spanish Trail
Slidell, LA 70458

#	DESCRIPTION	DATE



NEW RESTROOMS
PALMETTOS ON THE BAYOU
1907 BAYCOLIN
SLIDELL, LA 70458
JOB No: 2024-DATE: 05-24-2025
DRAWN BY: CKD | CHECKED BY: JMS

SHEET TITLE:
FLOOR JOIST, CEILING JOIST, ROOF RAFTER LAYOUT & SECTIONS
DRAWING NUMBER:
S101
SHEET No: 5 of 9