

EXISTING LOCATION OF STRUCTURAL COLUMNS

LINE OF SOFFIT ABOVE


SERVICE

BACK ROOM

6" PLUMBING WALL

MEN

WOMEN

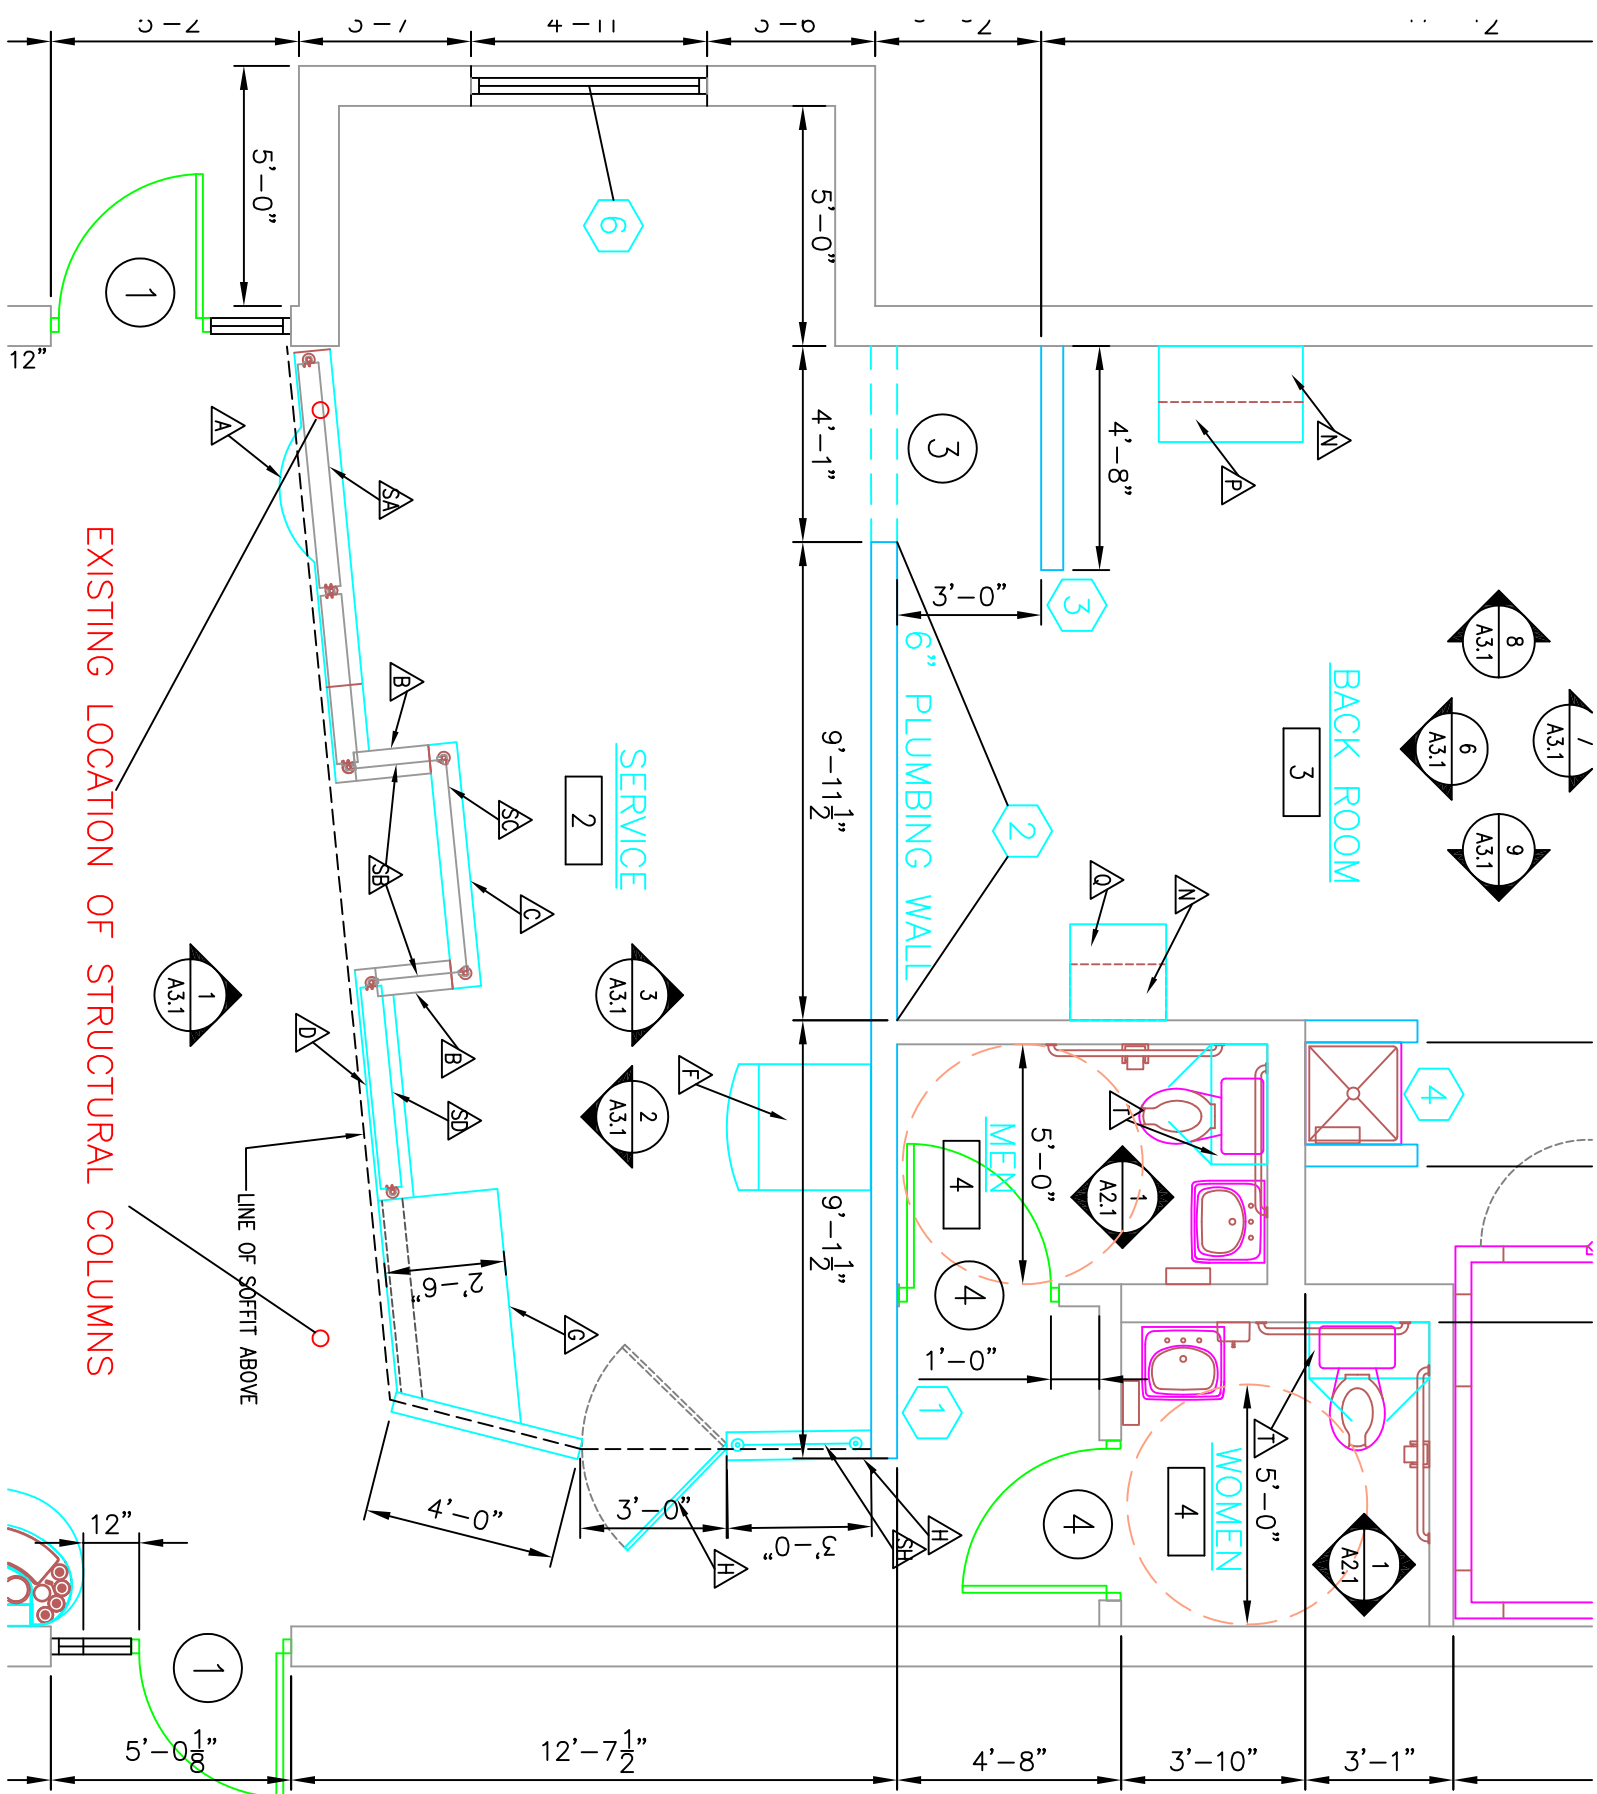

EXISTING LOCATION OF STRUCTURAL COLUMNS

LINE OF SOFFIT ABOVE


SERVICE

BACK ROOM

6" PLUMBING WALL

MEN

WOMEN

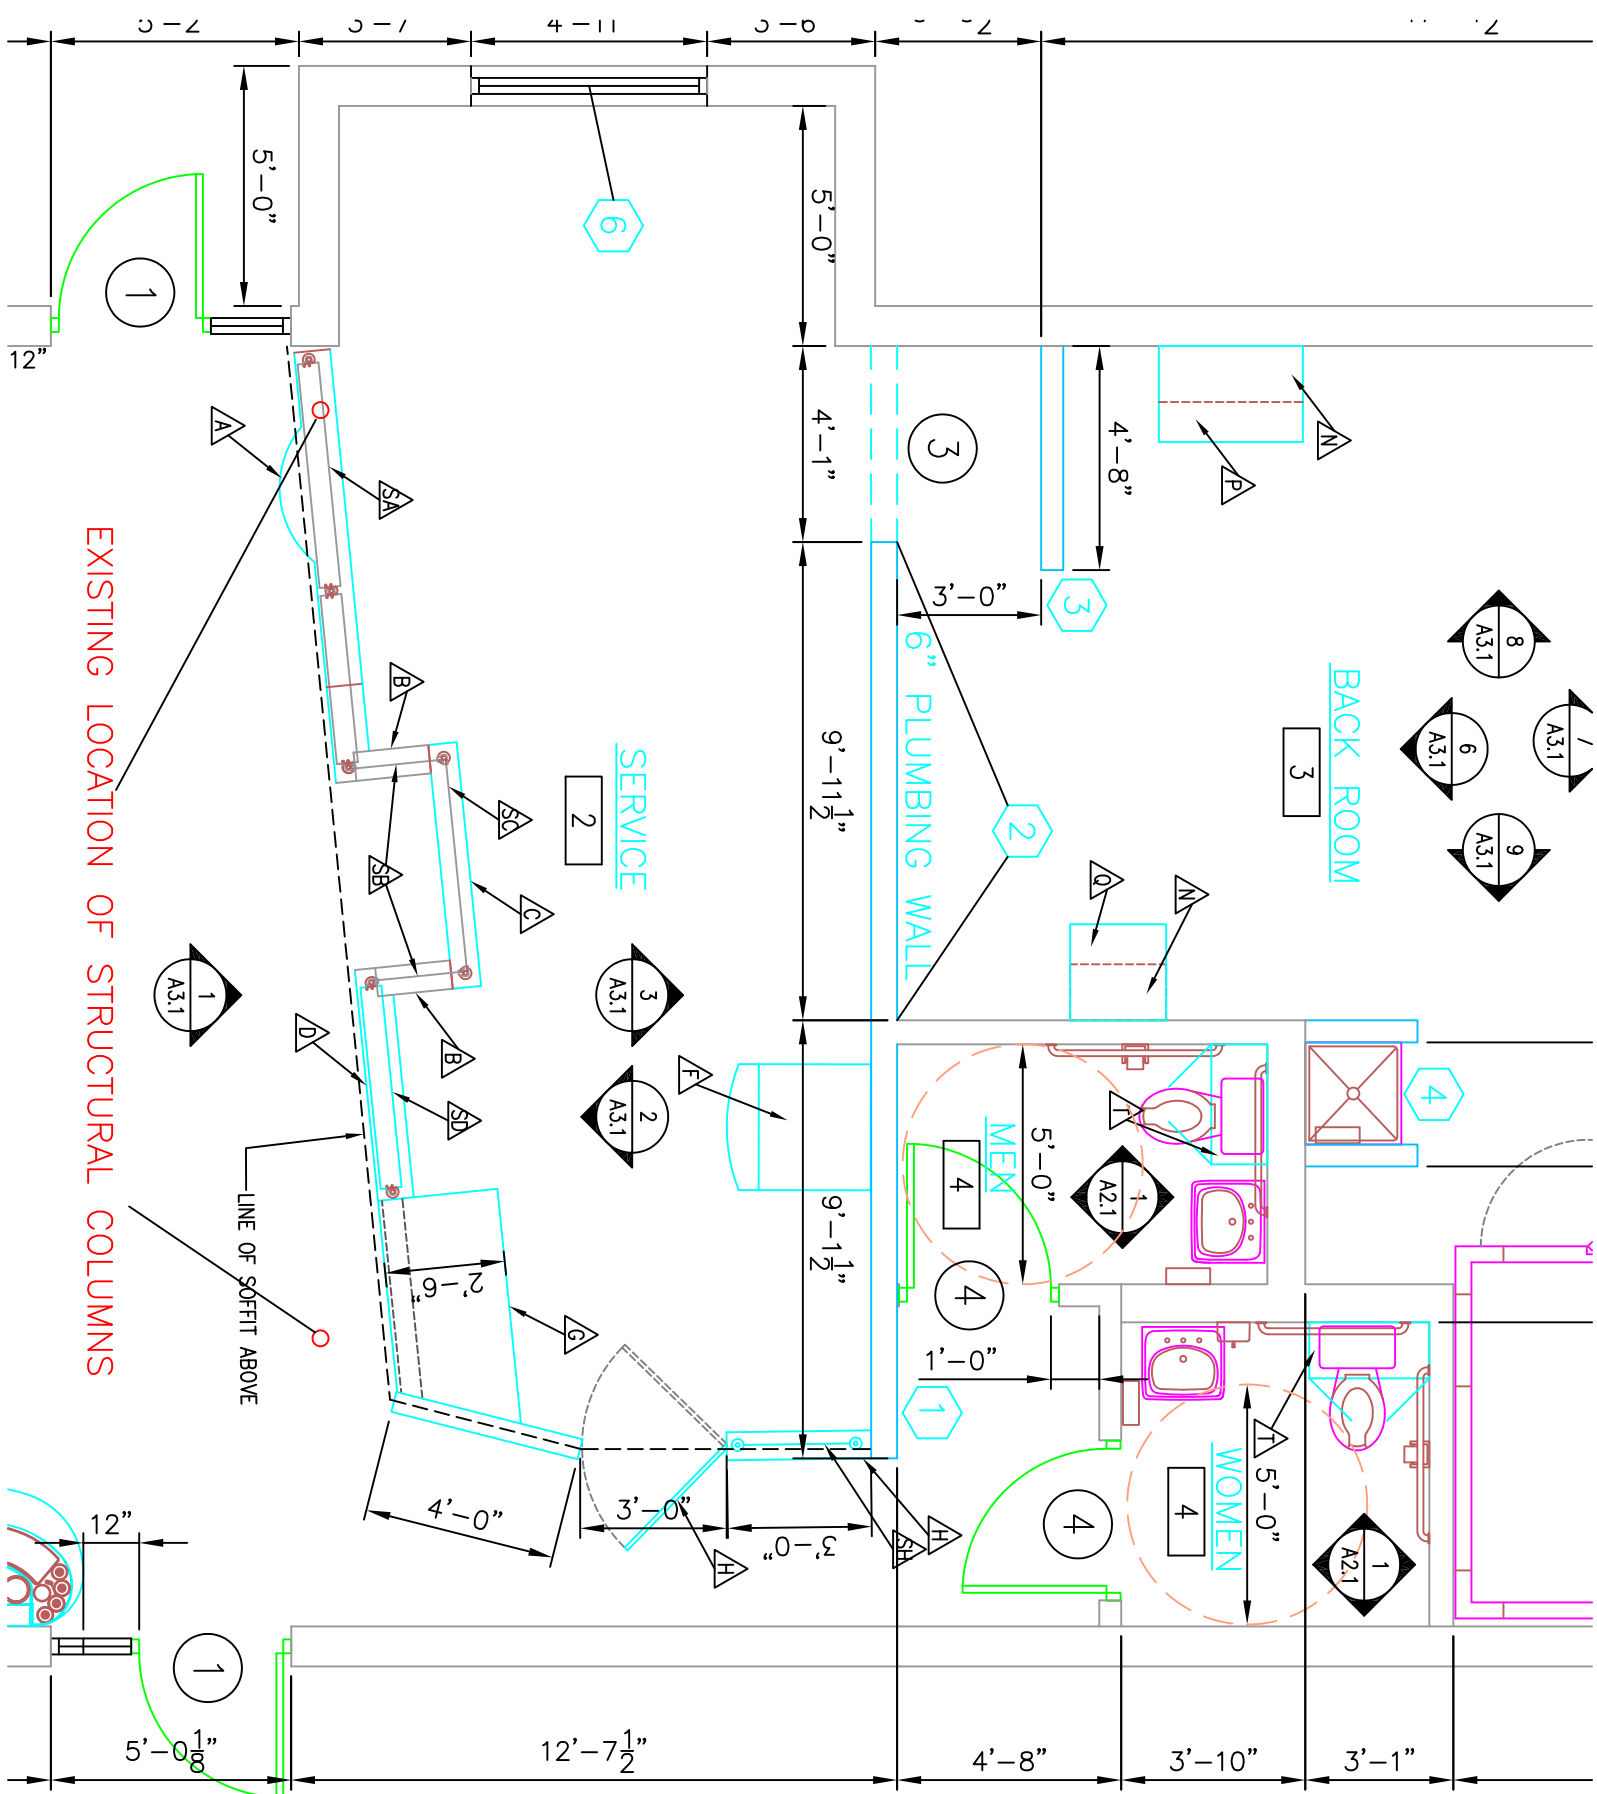

EXISTING LOCATION OF STRUCTURAL COLUMNS

LINE OF SOFFIT ABOVE

SERVICE

BACK ROOM

6" PLUMBING WALL

MEN

WOMEN