

DAMMON ENGINEERING, INC
 CHIEF ENGINEER
 EMMETT DAMMON, P. E.

CHIEF ARCHITECT
 ROBERT WILTSE

1095 FLORIDA AVENUE
 SLIDELL, LA. 70458
 OFFICE: 985-649-5632
 FAX: 985-641-5950

WEBSITE: WWW.DAMMONENGINEERING.COM
 EMAIL: DAMMONENG@BELLSOUTH.NET

ARCHITECTURE
 ENGINEERING
 STUDIES
 PLANNING
 INVESTIGATION
 EXPERT WITNESS

ADDITION OF NEW CLASSROOMS

RAINBOW CENTER
 KINGSPPOINT
 121 KINGSPPOINT BLVI
 SLIDELL, LA

LANDSCAPING PLAN

REV:

SCALE: AS NOTED


JOB#: 1998

DATE: 08-28-08

SHEET

L-1

OF

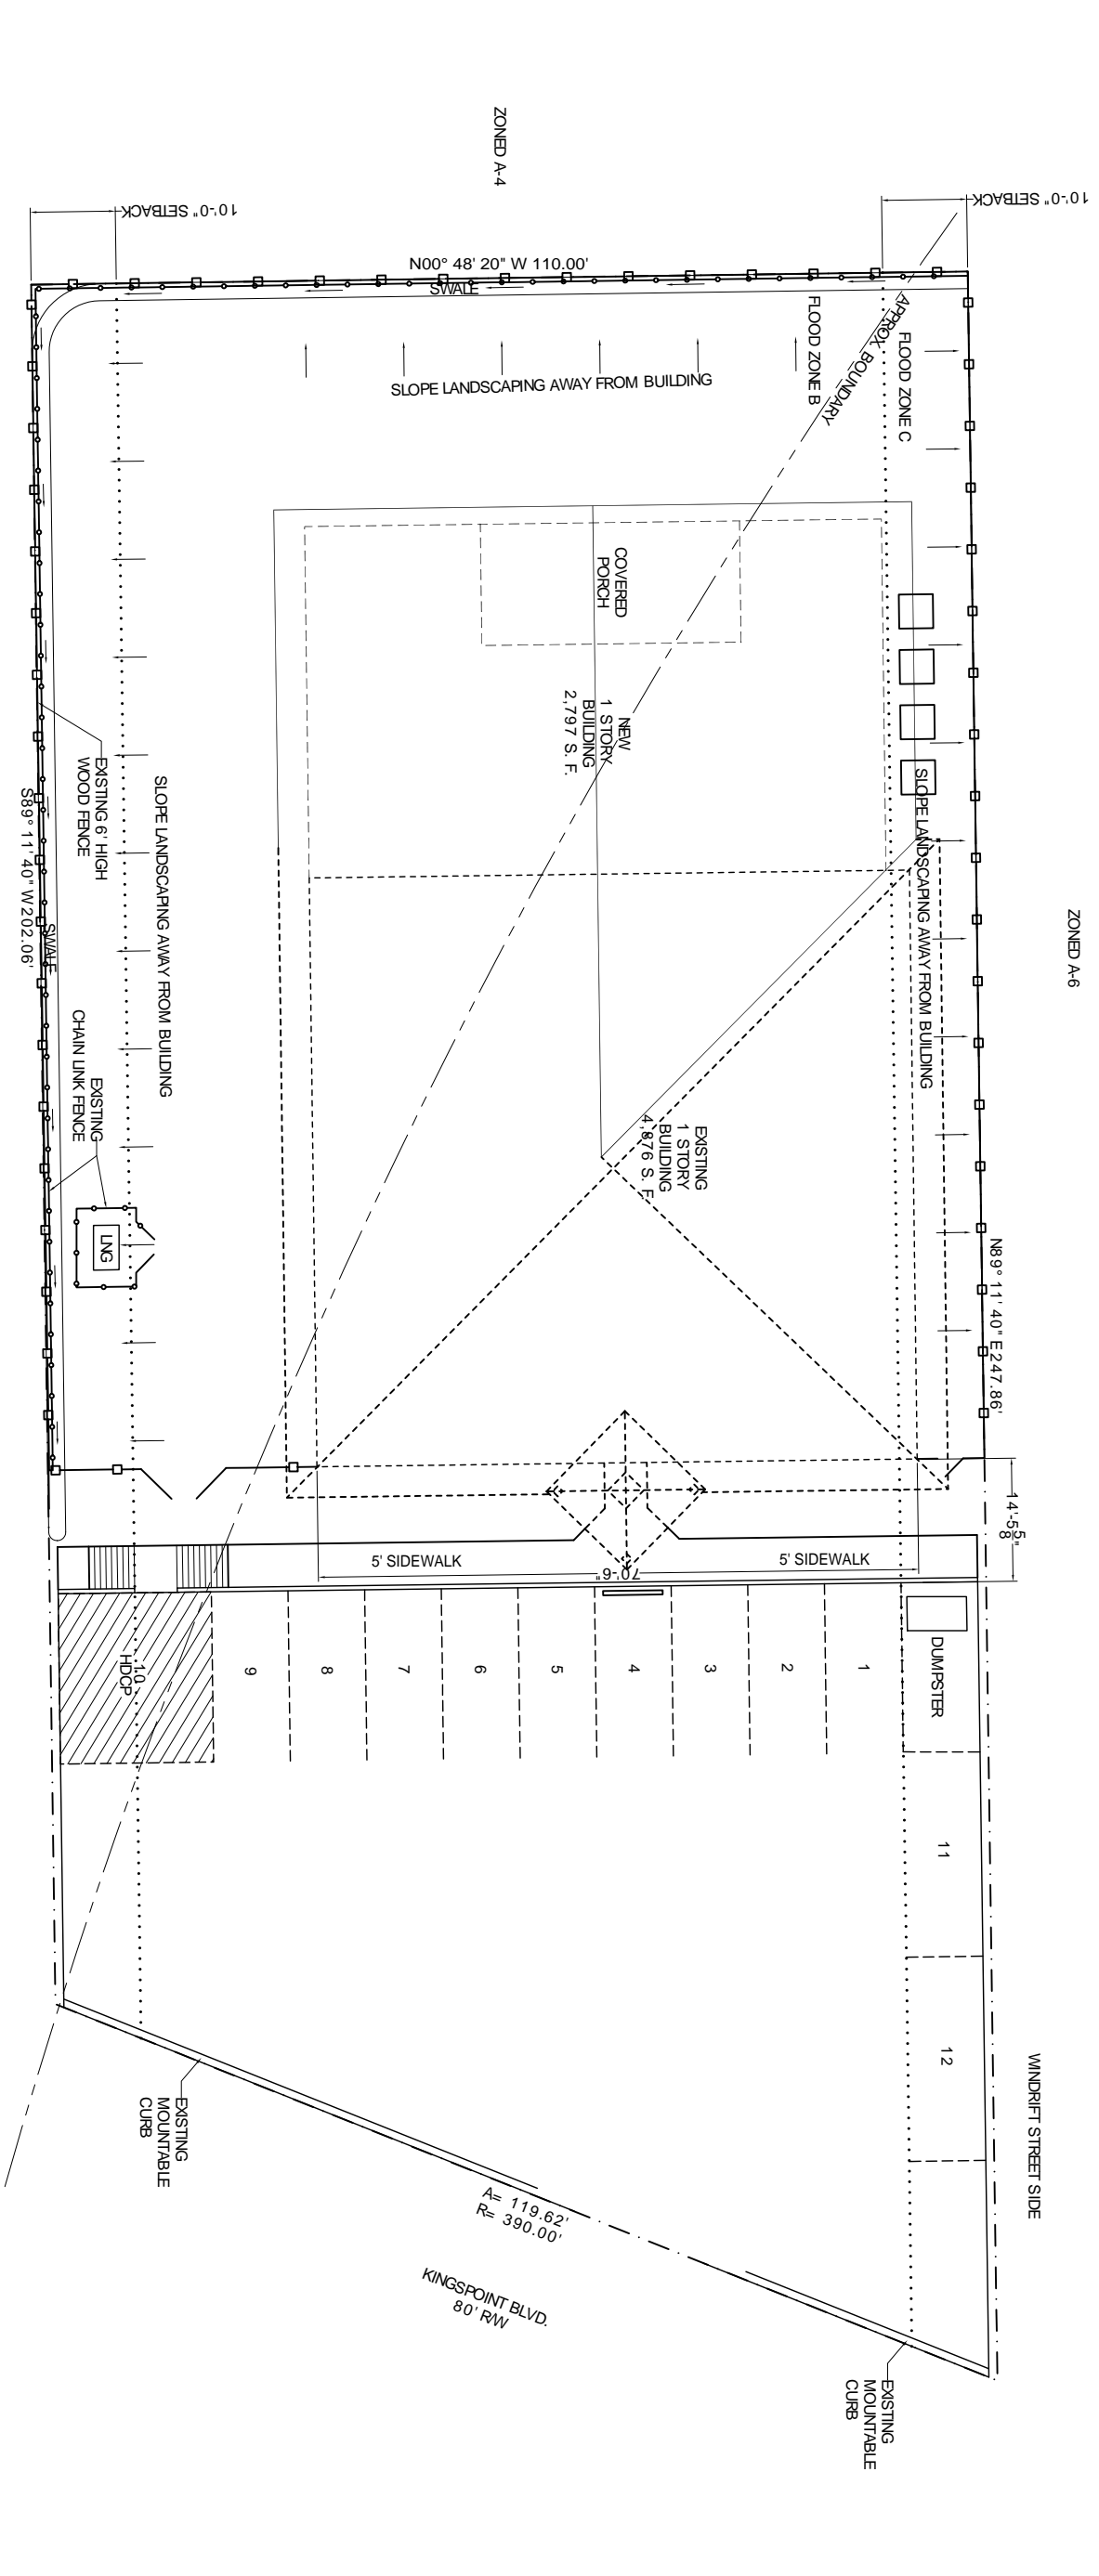

LANDSCAPING PLAN
 SCALE 1" = 10'-0"

