




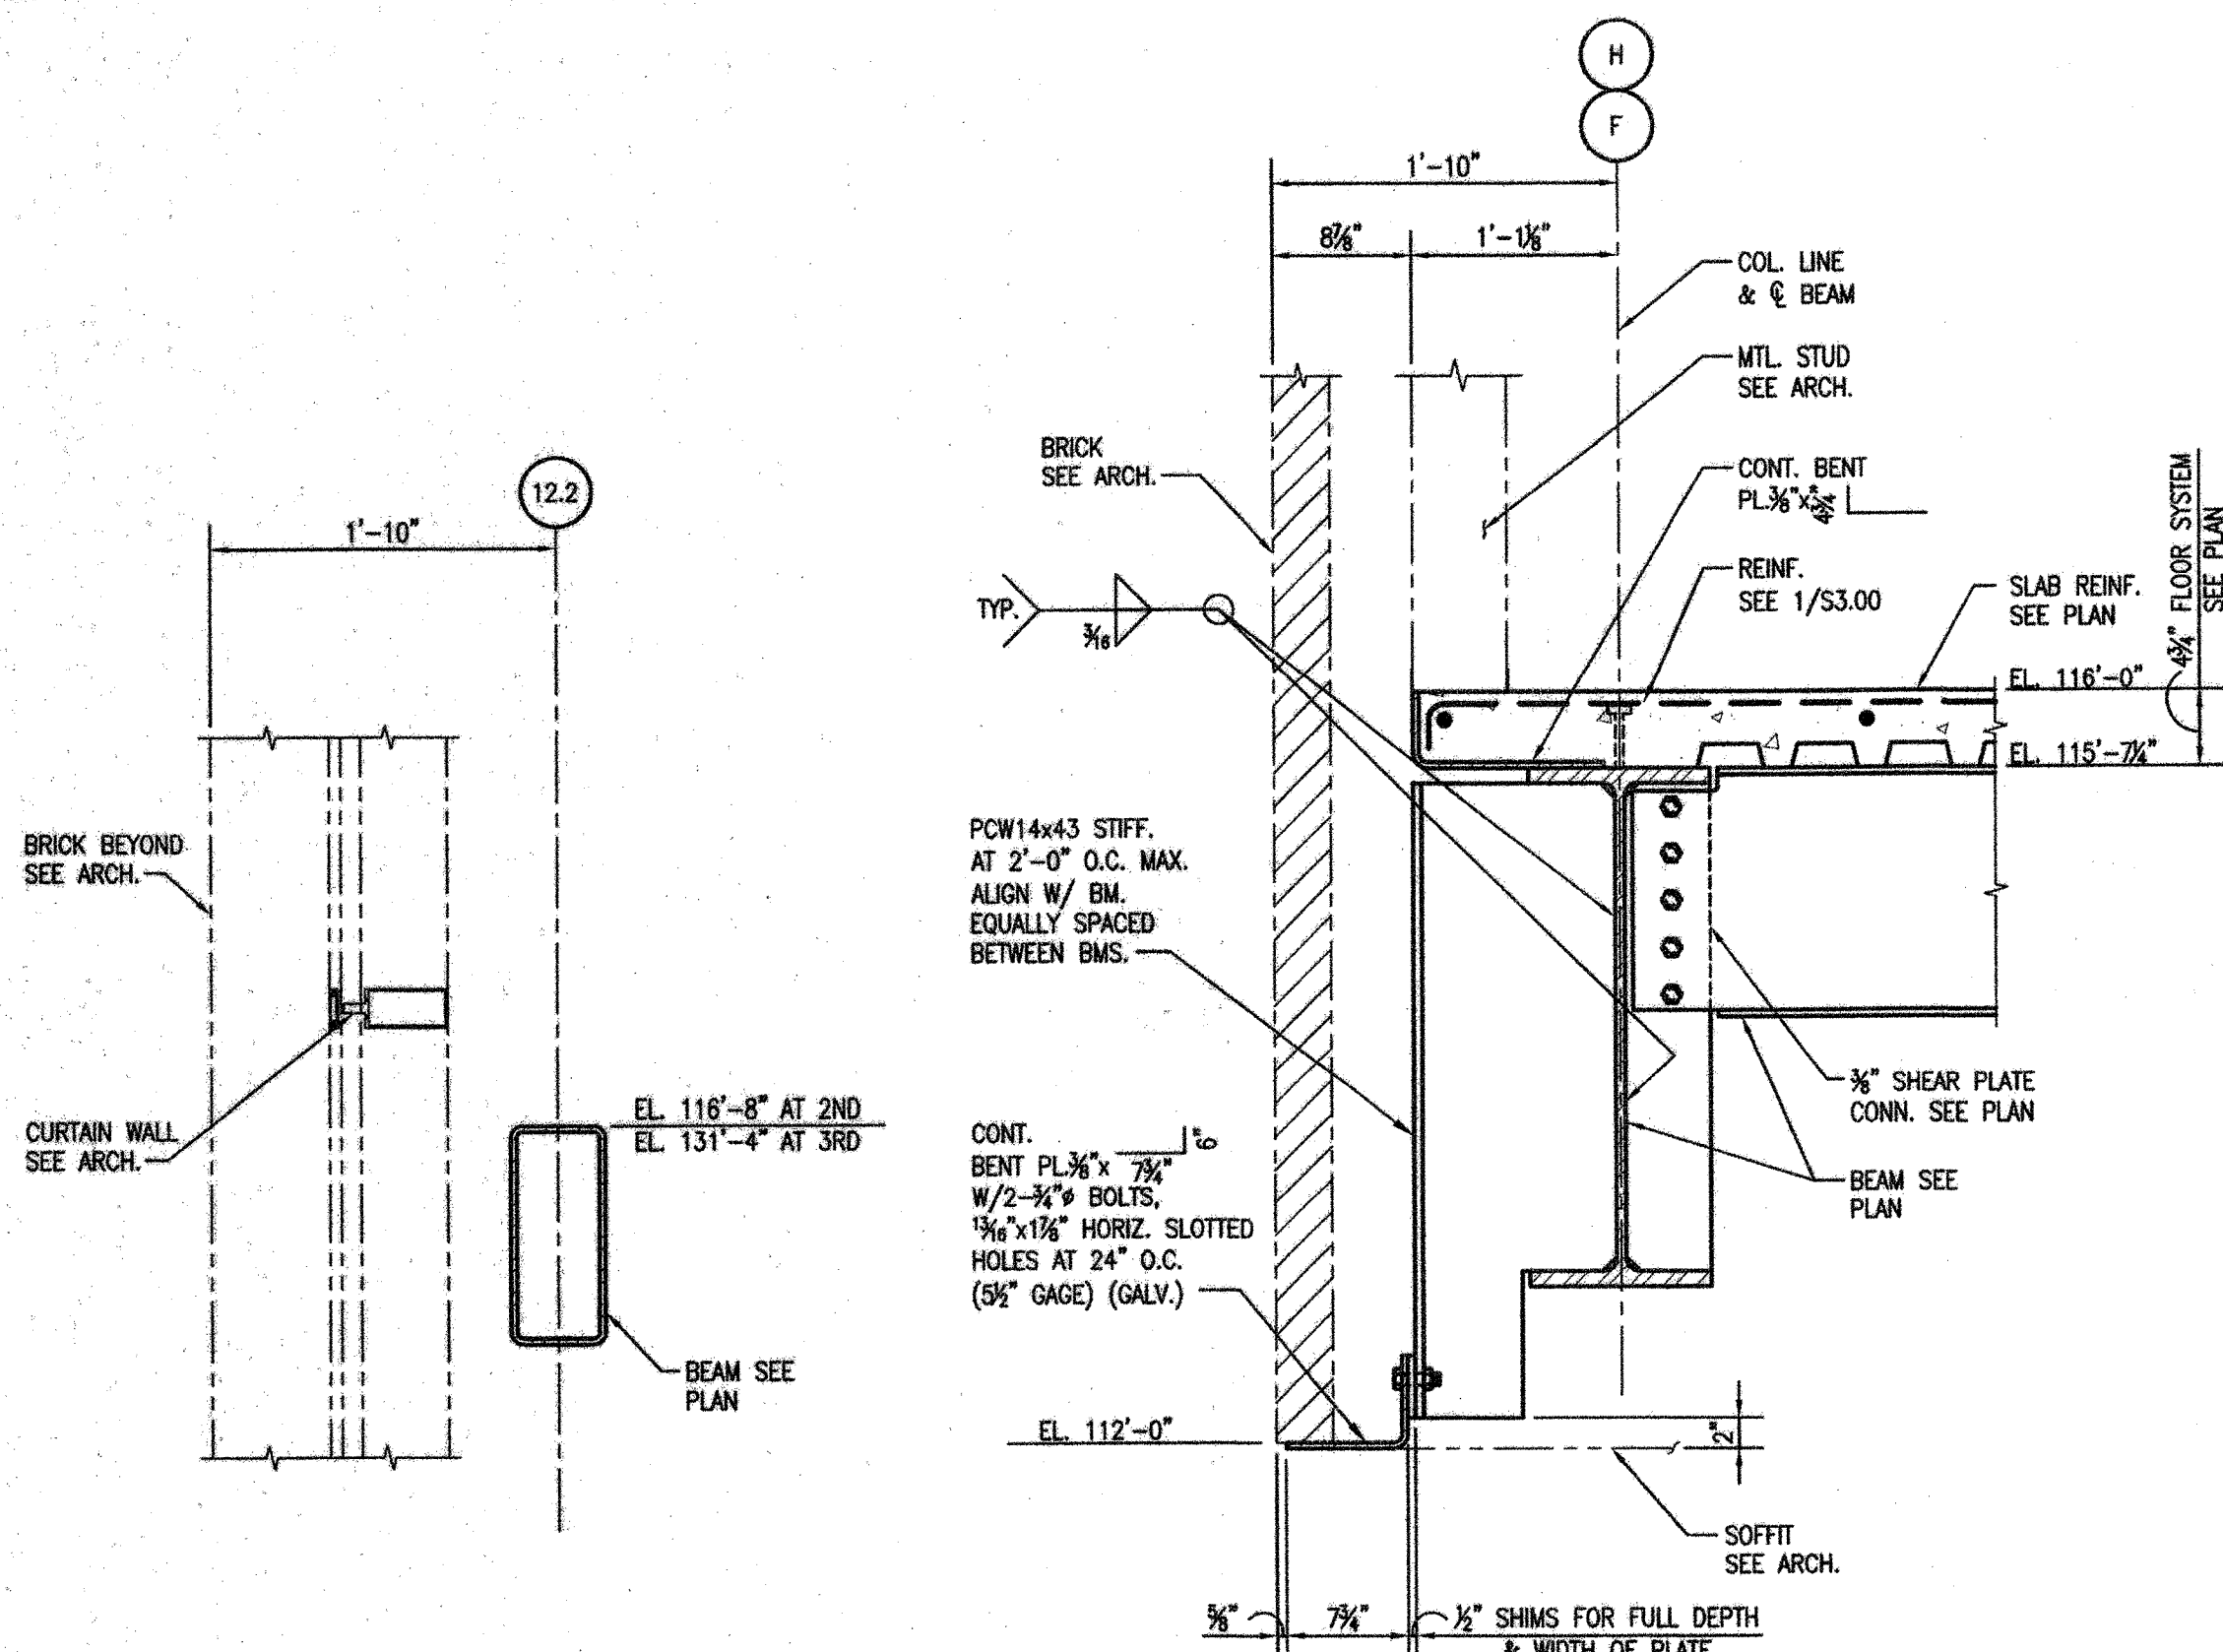


1 SECTION-2ND & 3RD FLOOR
S3.01 1"=1'-0"

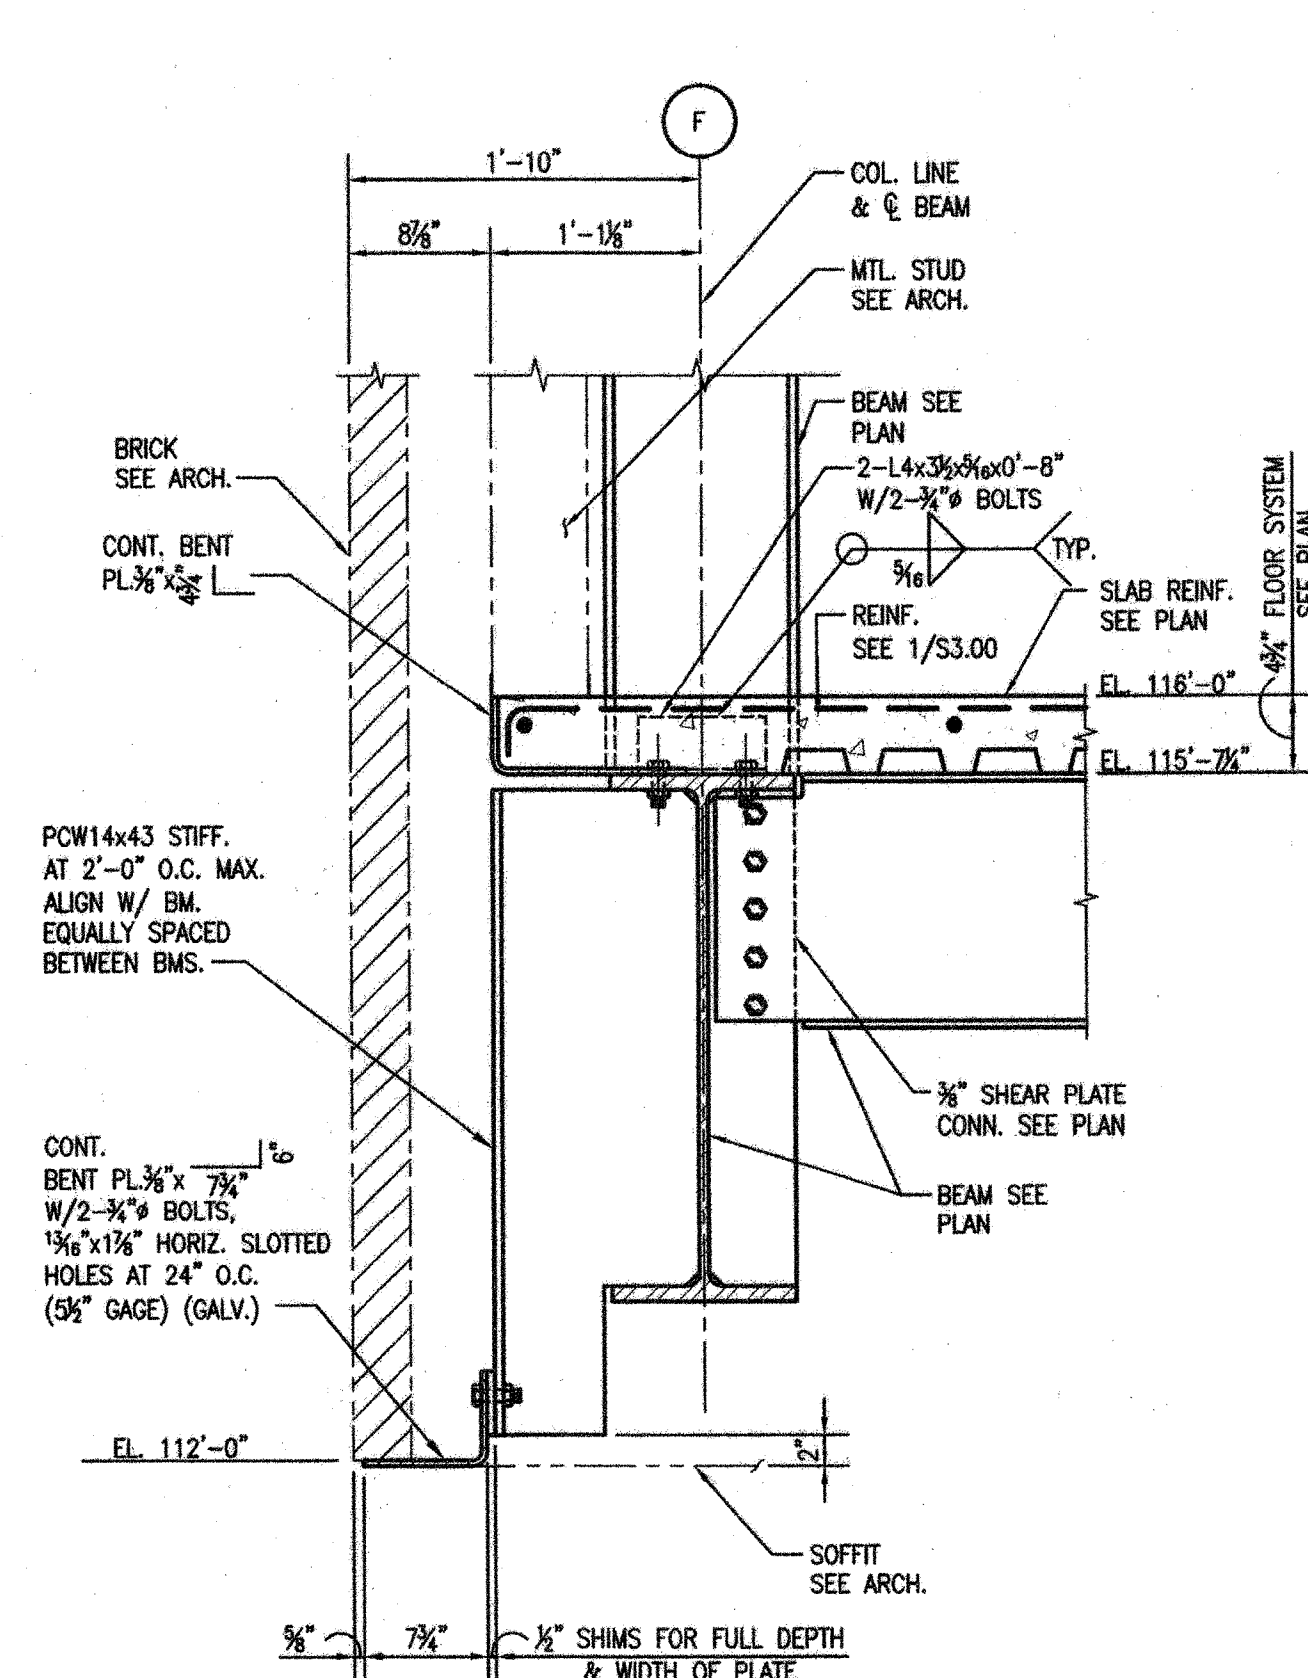


2 SECTION-2ND FLOOR
S3.01 1"=1'-0"

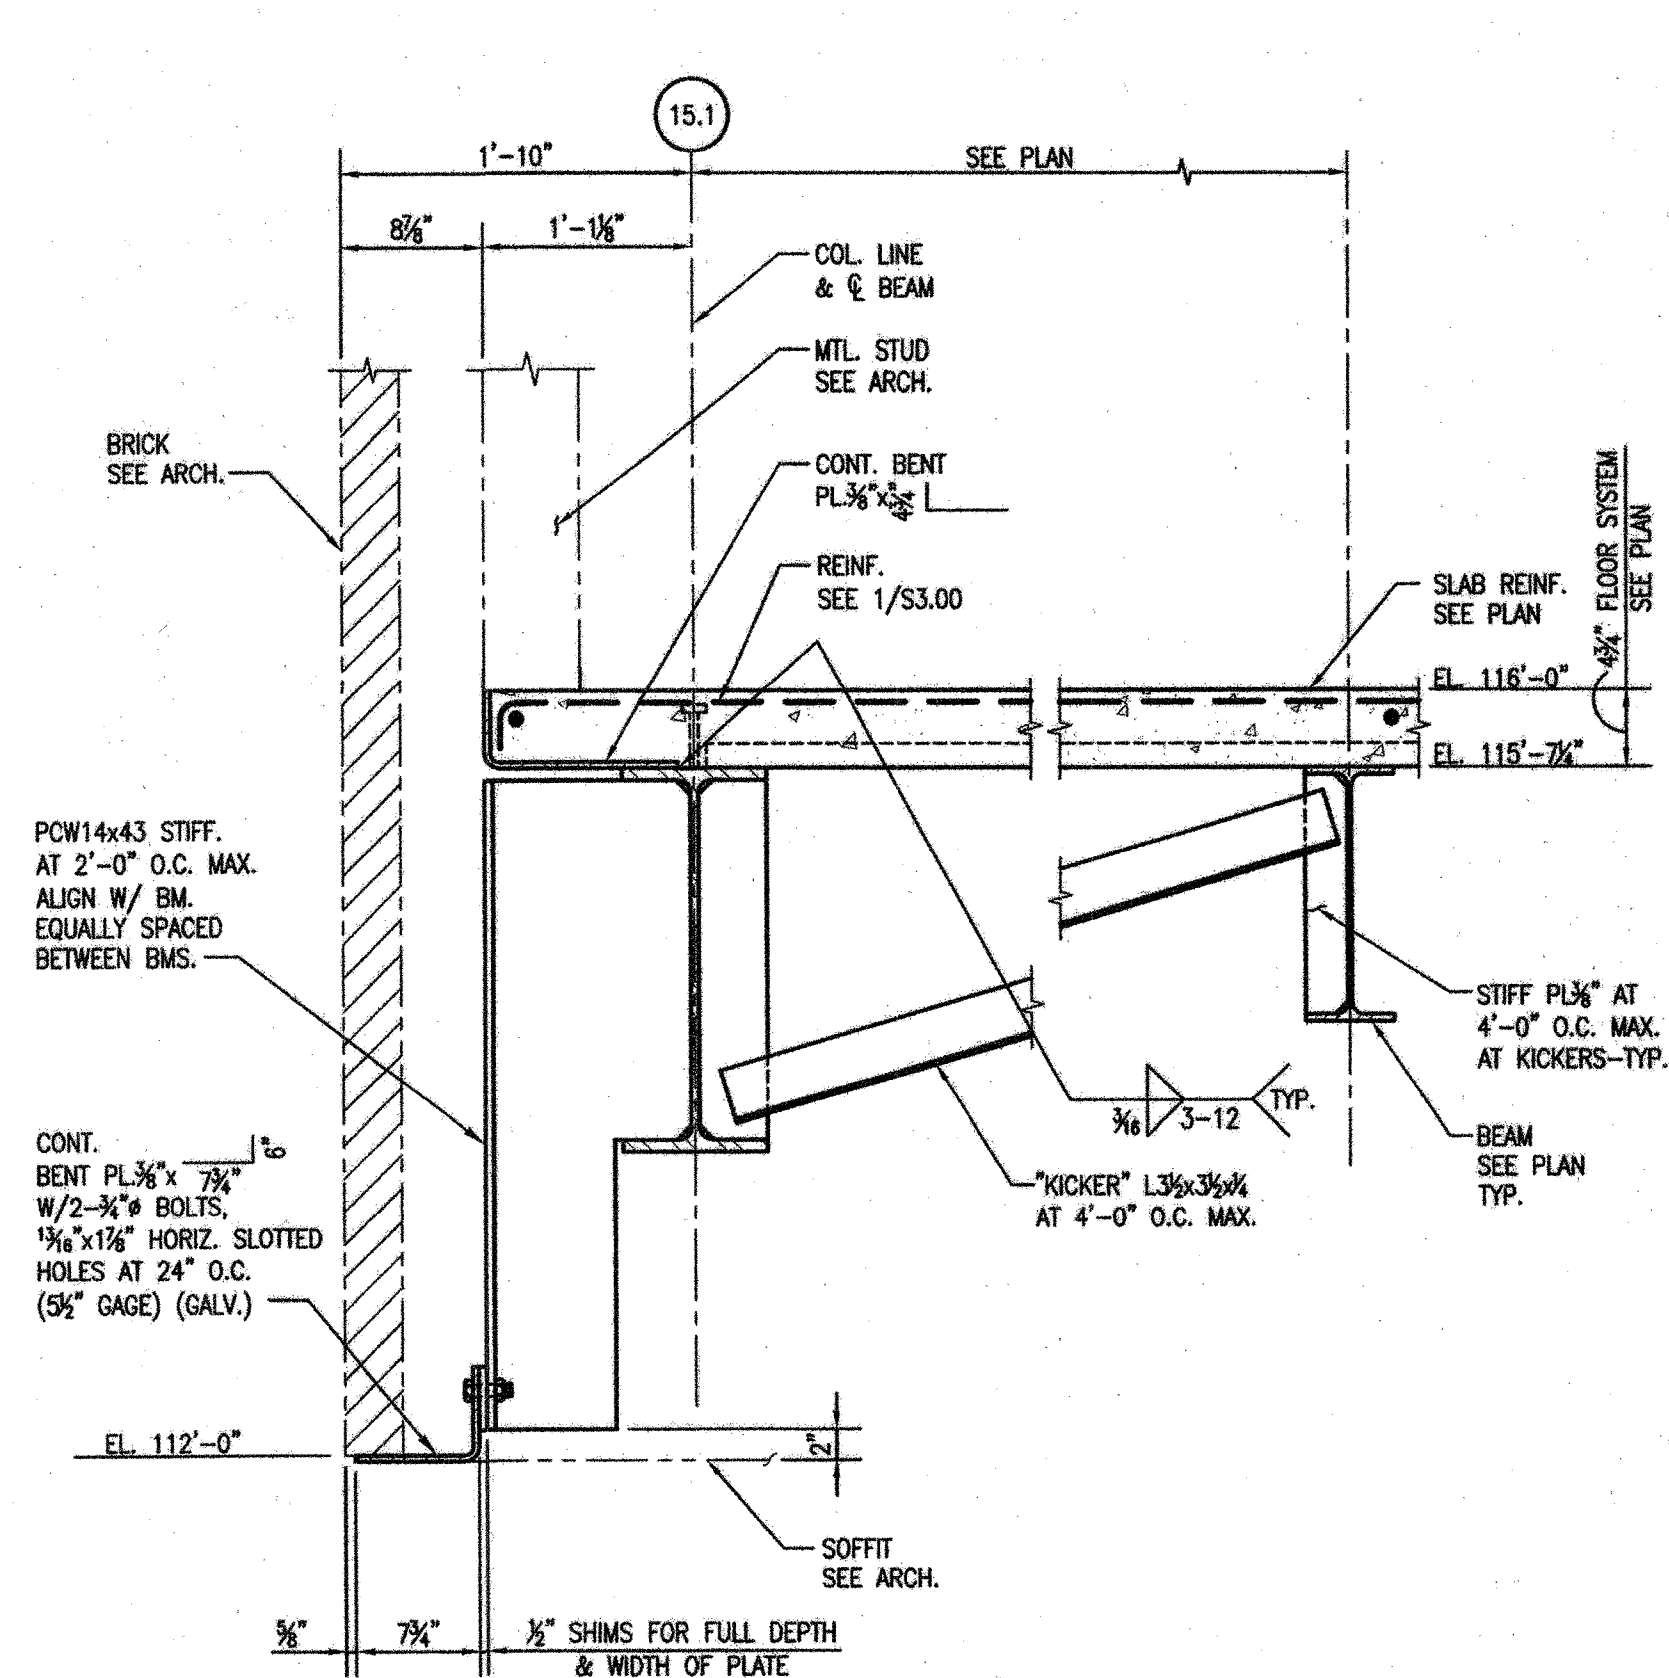


3 SECTION-2ND FLOOR
S3.01 1"=1'-0"

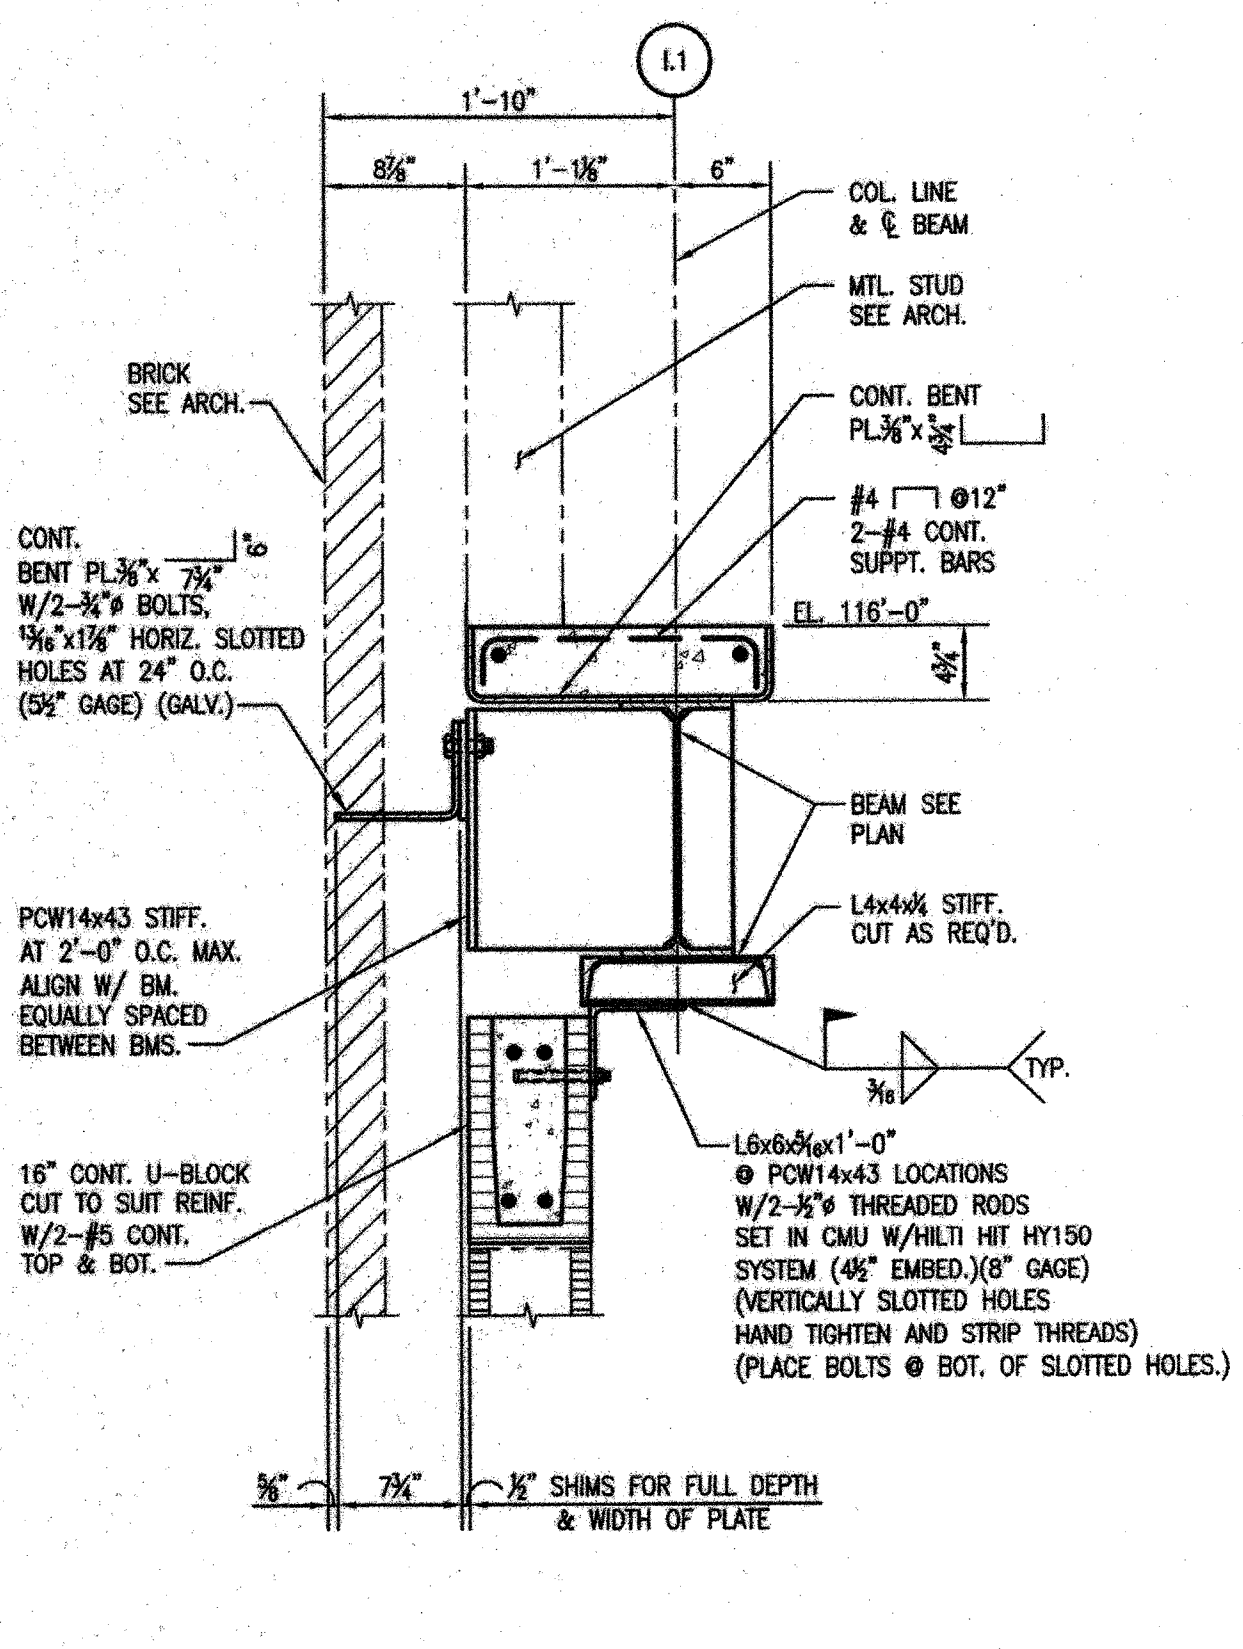


4 SECTION-2ND FLOOR
S3.01 1"=1'-0"

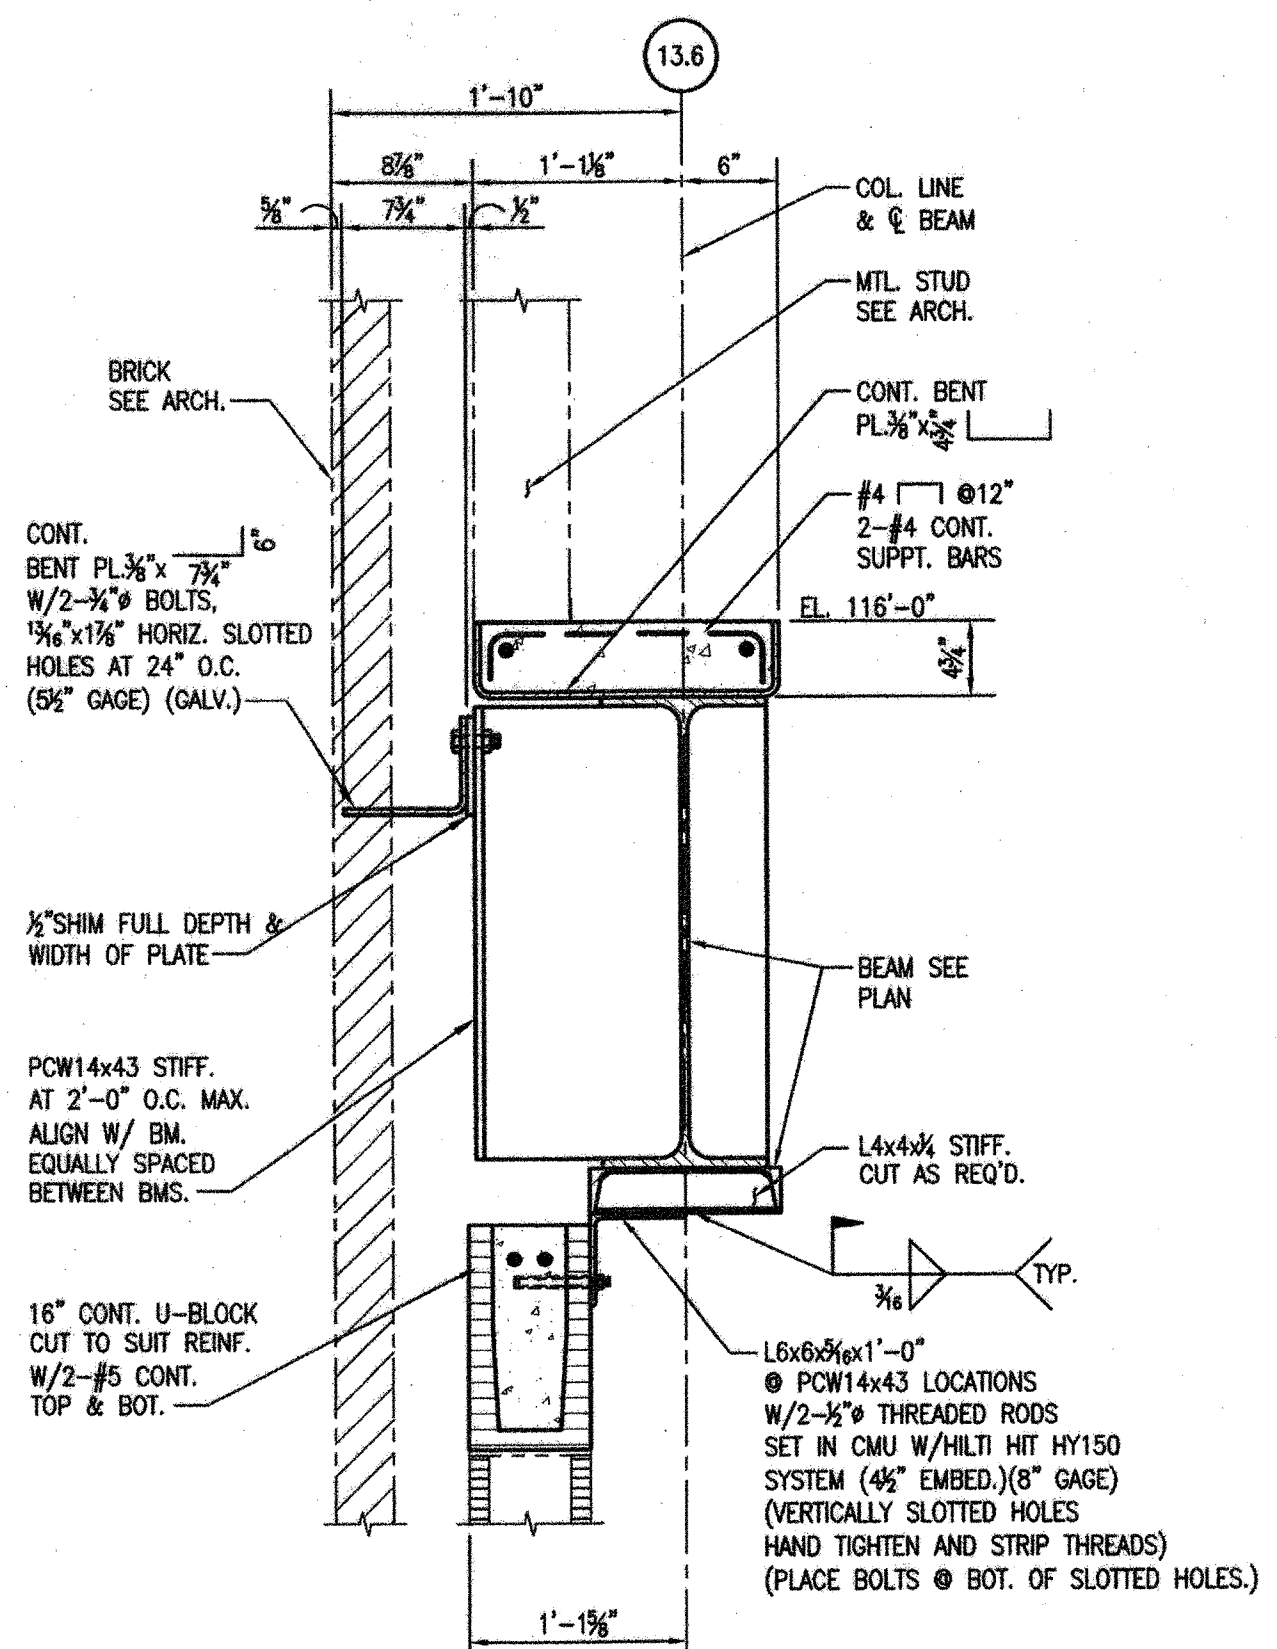

5 SECTION-2ND FLOOR
S3.01 1"=1'-0"

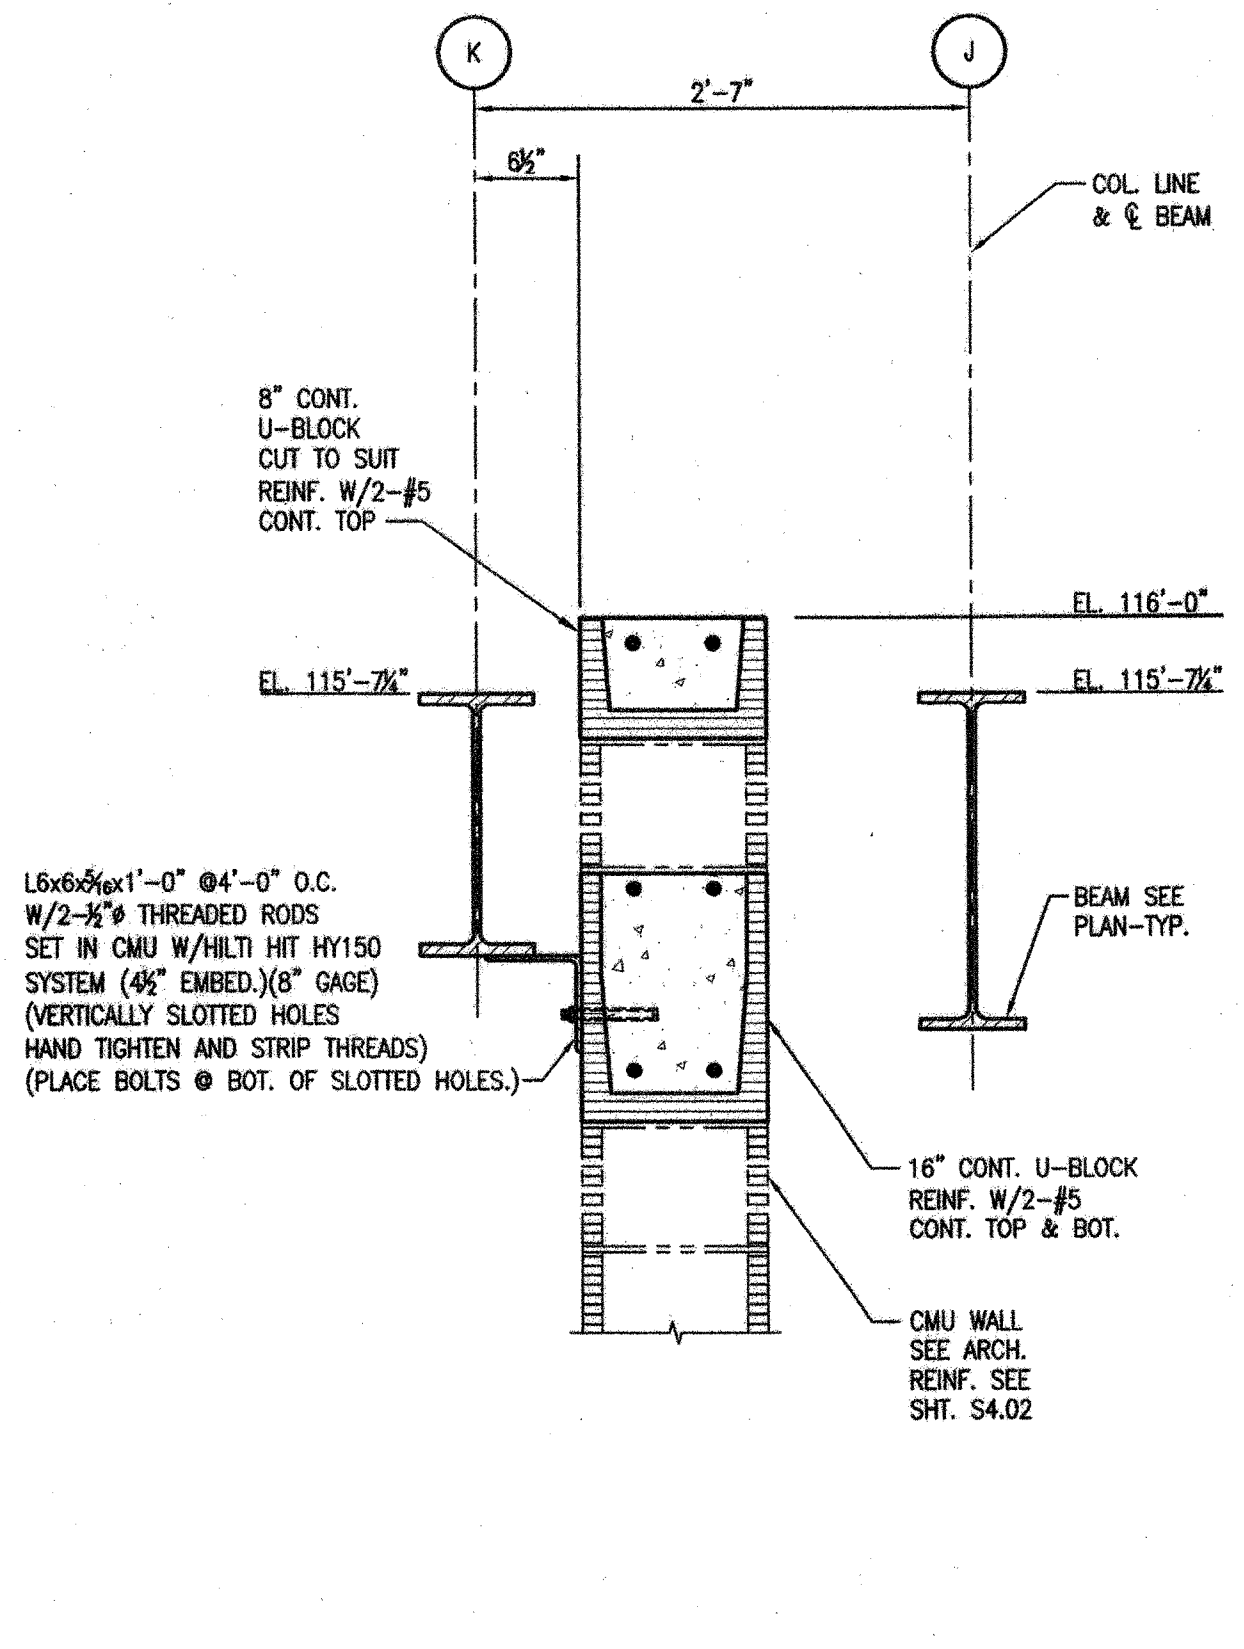

6 SECTION-2ND FLOOR
S3.01 1"=1'-0"

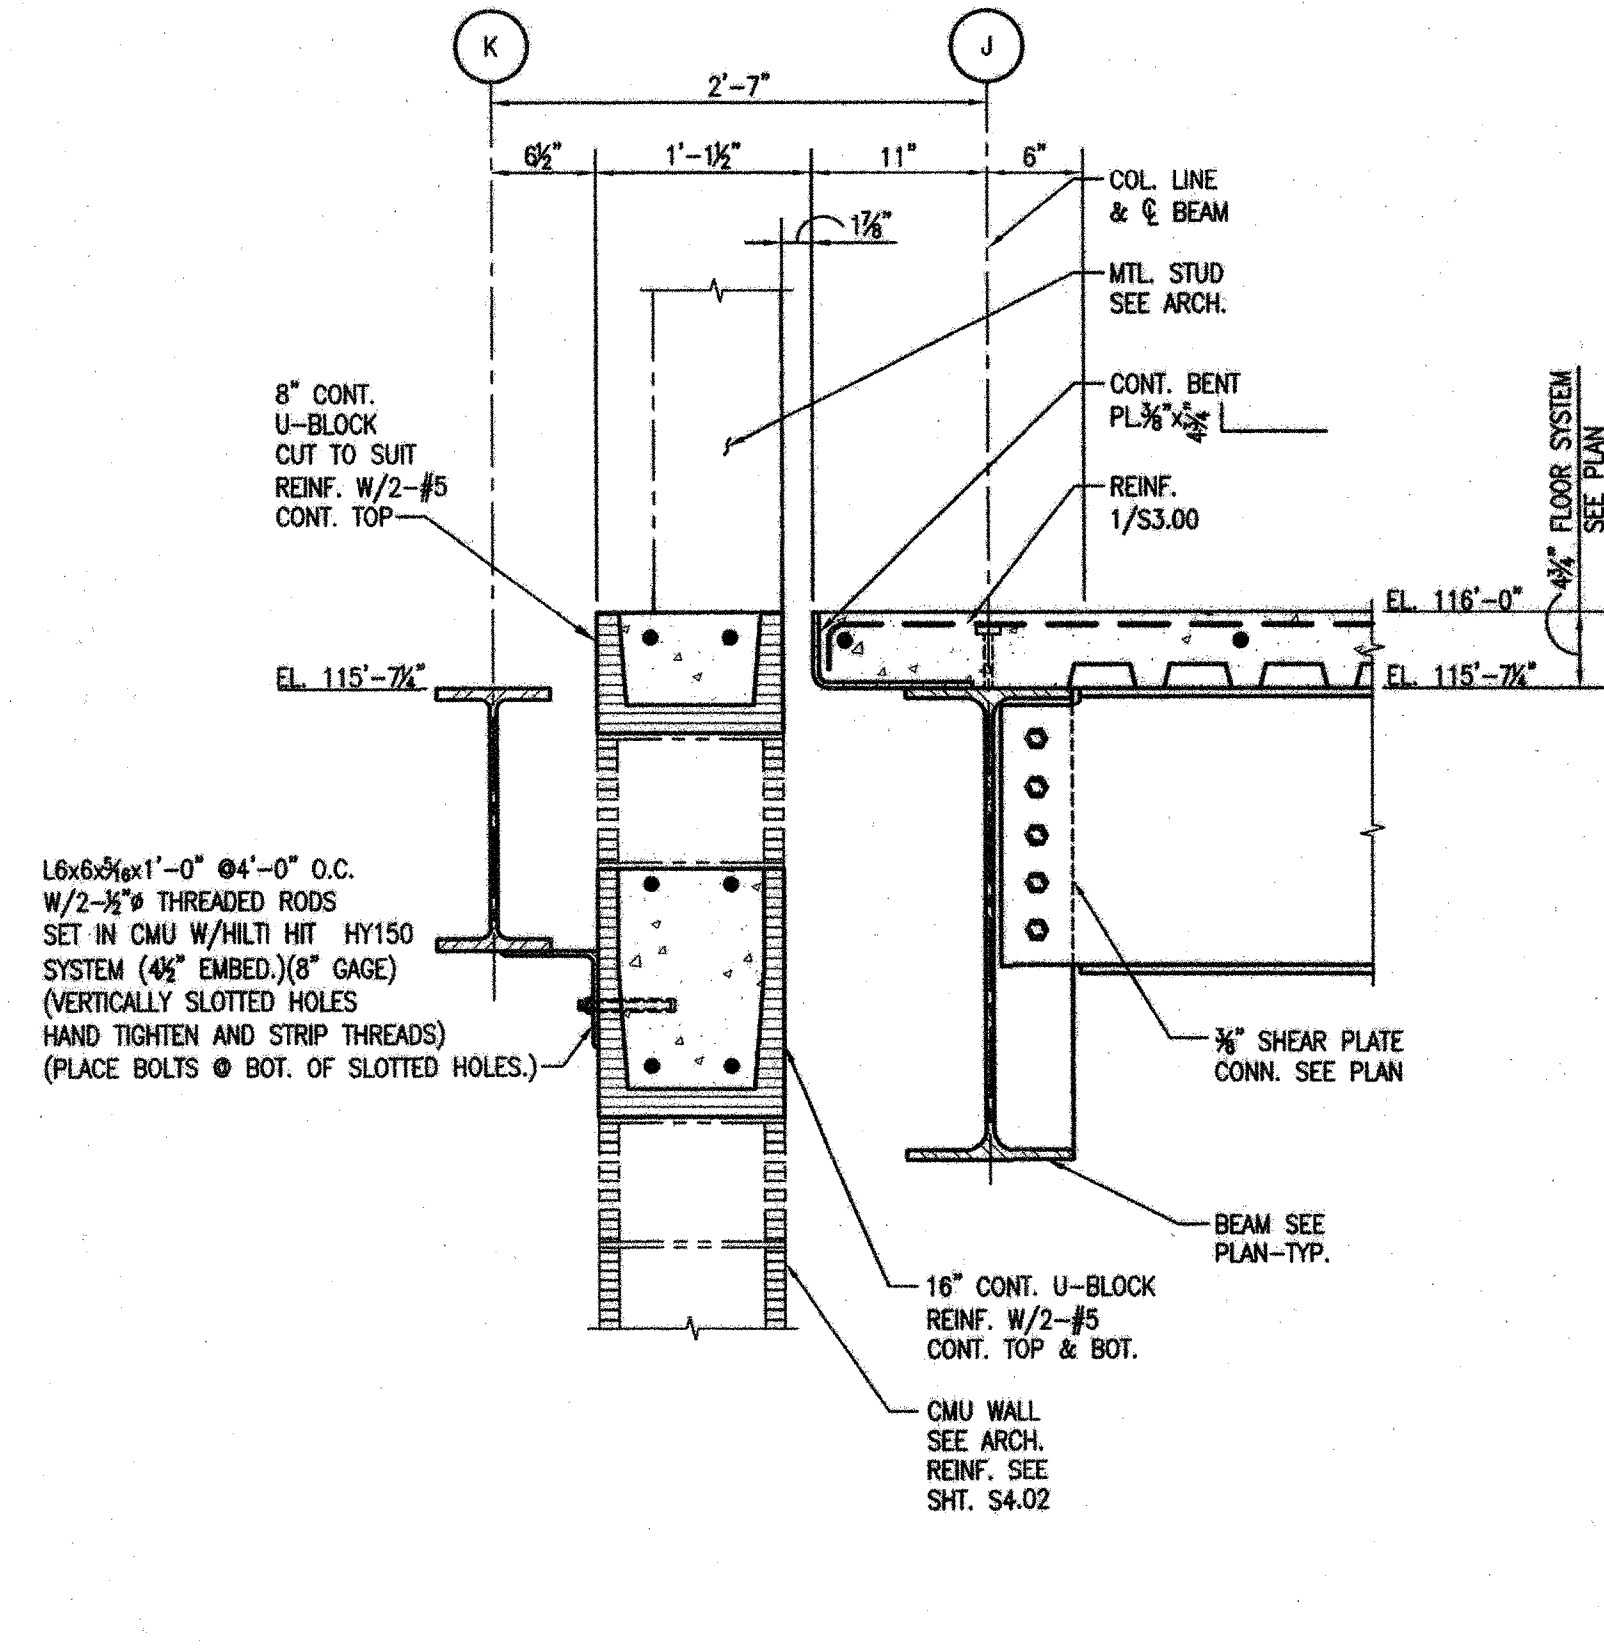

7 SECTION-2ND FLOOR
S3.01 1"=1'-0"

**NEW 3 SECTION ELEMENTARY SCHOOL
AT FISK-HOWARD SCHOOL
RECOVERY SCHOOL DISTRICT**

211 S. LOPEZ STREET NEW ORLEANS, LOUISIANA 70119

DATE ISSUED:	7 DECEMBER, 2012
REVISED:	
REVISED:	
REVISED:	
REVISED:	
DRAWN BY:	WFD
CHECKED BY:	JAS
PHASE:	

BID DOCUMENTS

11085

TITLE: **SECTIONS AND DETAILS**

SHEET: **S3.01**

