


NOTES:

Contractor to field verify all existing underground utilities & report any discrepancies or conflicts to Engineer prior to any installation.

CAUTION:
 Atmos Gas: 972-485-6220
 Verizon: 214-769-7005
 Texas Util. Elect. Co.: 1-800-233-2133
 Texas One Call: 1-800-245-4545
 48 HOURS PRIOR TO CONSTRUCTION

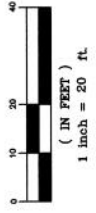

LEGEND

- Existing Fire Hydrant
- EXIST. 12" W
- PROP. 12" W
- EX. 8" S.S.
- PROP. 8" SANI. SWR.
- Existing Sanitary Sewer Service
- Proposed Sanitary Sewer Service
- Proposed Sanitary Manhole
- Prop. Finished Floor Elevation
- Proposed Storm Sewer with Inlet
- Proposed 6" Roof Drain Connection


BENCHMARKS
 #1—ROWLETT CITY MONUMENT "A-2" LOCATED IN THE CENTER OF LAKEVIEW PKWY. MEDIAN APPROXIMATELY 275 FEET WEST OF SHORELINE DR. ELEVATION=485.73
 #2—SQUARE CUT ON TOP OF CURB OF INLET LOCATED IN THE NORTH CURBLINE OF LAKEVIEW PKWY. APPROXIMATELY 1900 FEET WEST OF LIBERTY GROVE ROAD. ELEVATION=496.42

REV.	COMMENTS	BY	DATE
1	UPDATED PER STAFF COMMENTS	MWT	04/03/08

Rowlett CITY OF ROWLETT, TEXAS
DEPARTMENT OF PUBLIC WORKS
 McALISTER'S DELI
 ROOF DRAIN & AREA INLET PLAN
 Jones & Boyd, Inc.
 17090 DALLAS PARKWAY, SUITE 200
 DALLAS, TEXAS 75248
 (972) 248-7676

DESIGN:	MWT	SCALE:	PROJECT NO.	SHEET
DRAWN:	MWT	DATE:	SRP001	11 of 14
CHECKED:	BAA			

PRELIMINARY
 FOR REVIEW ONLY
 NOT FOR CONSTRUCTION OR PERMIT PURPOSES
 ENGINEER: BILAL A. ALIZAI
 P.E. No. 92792 Date: 4-23-08

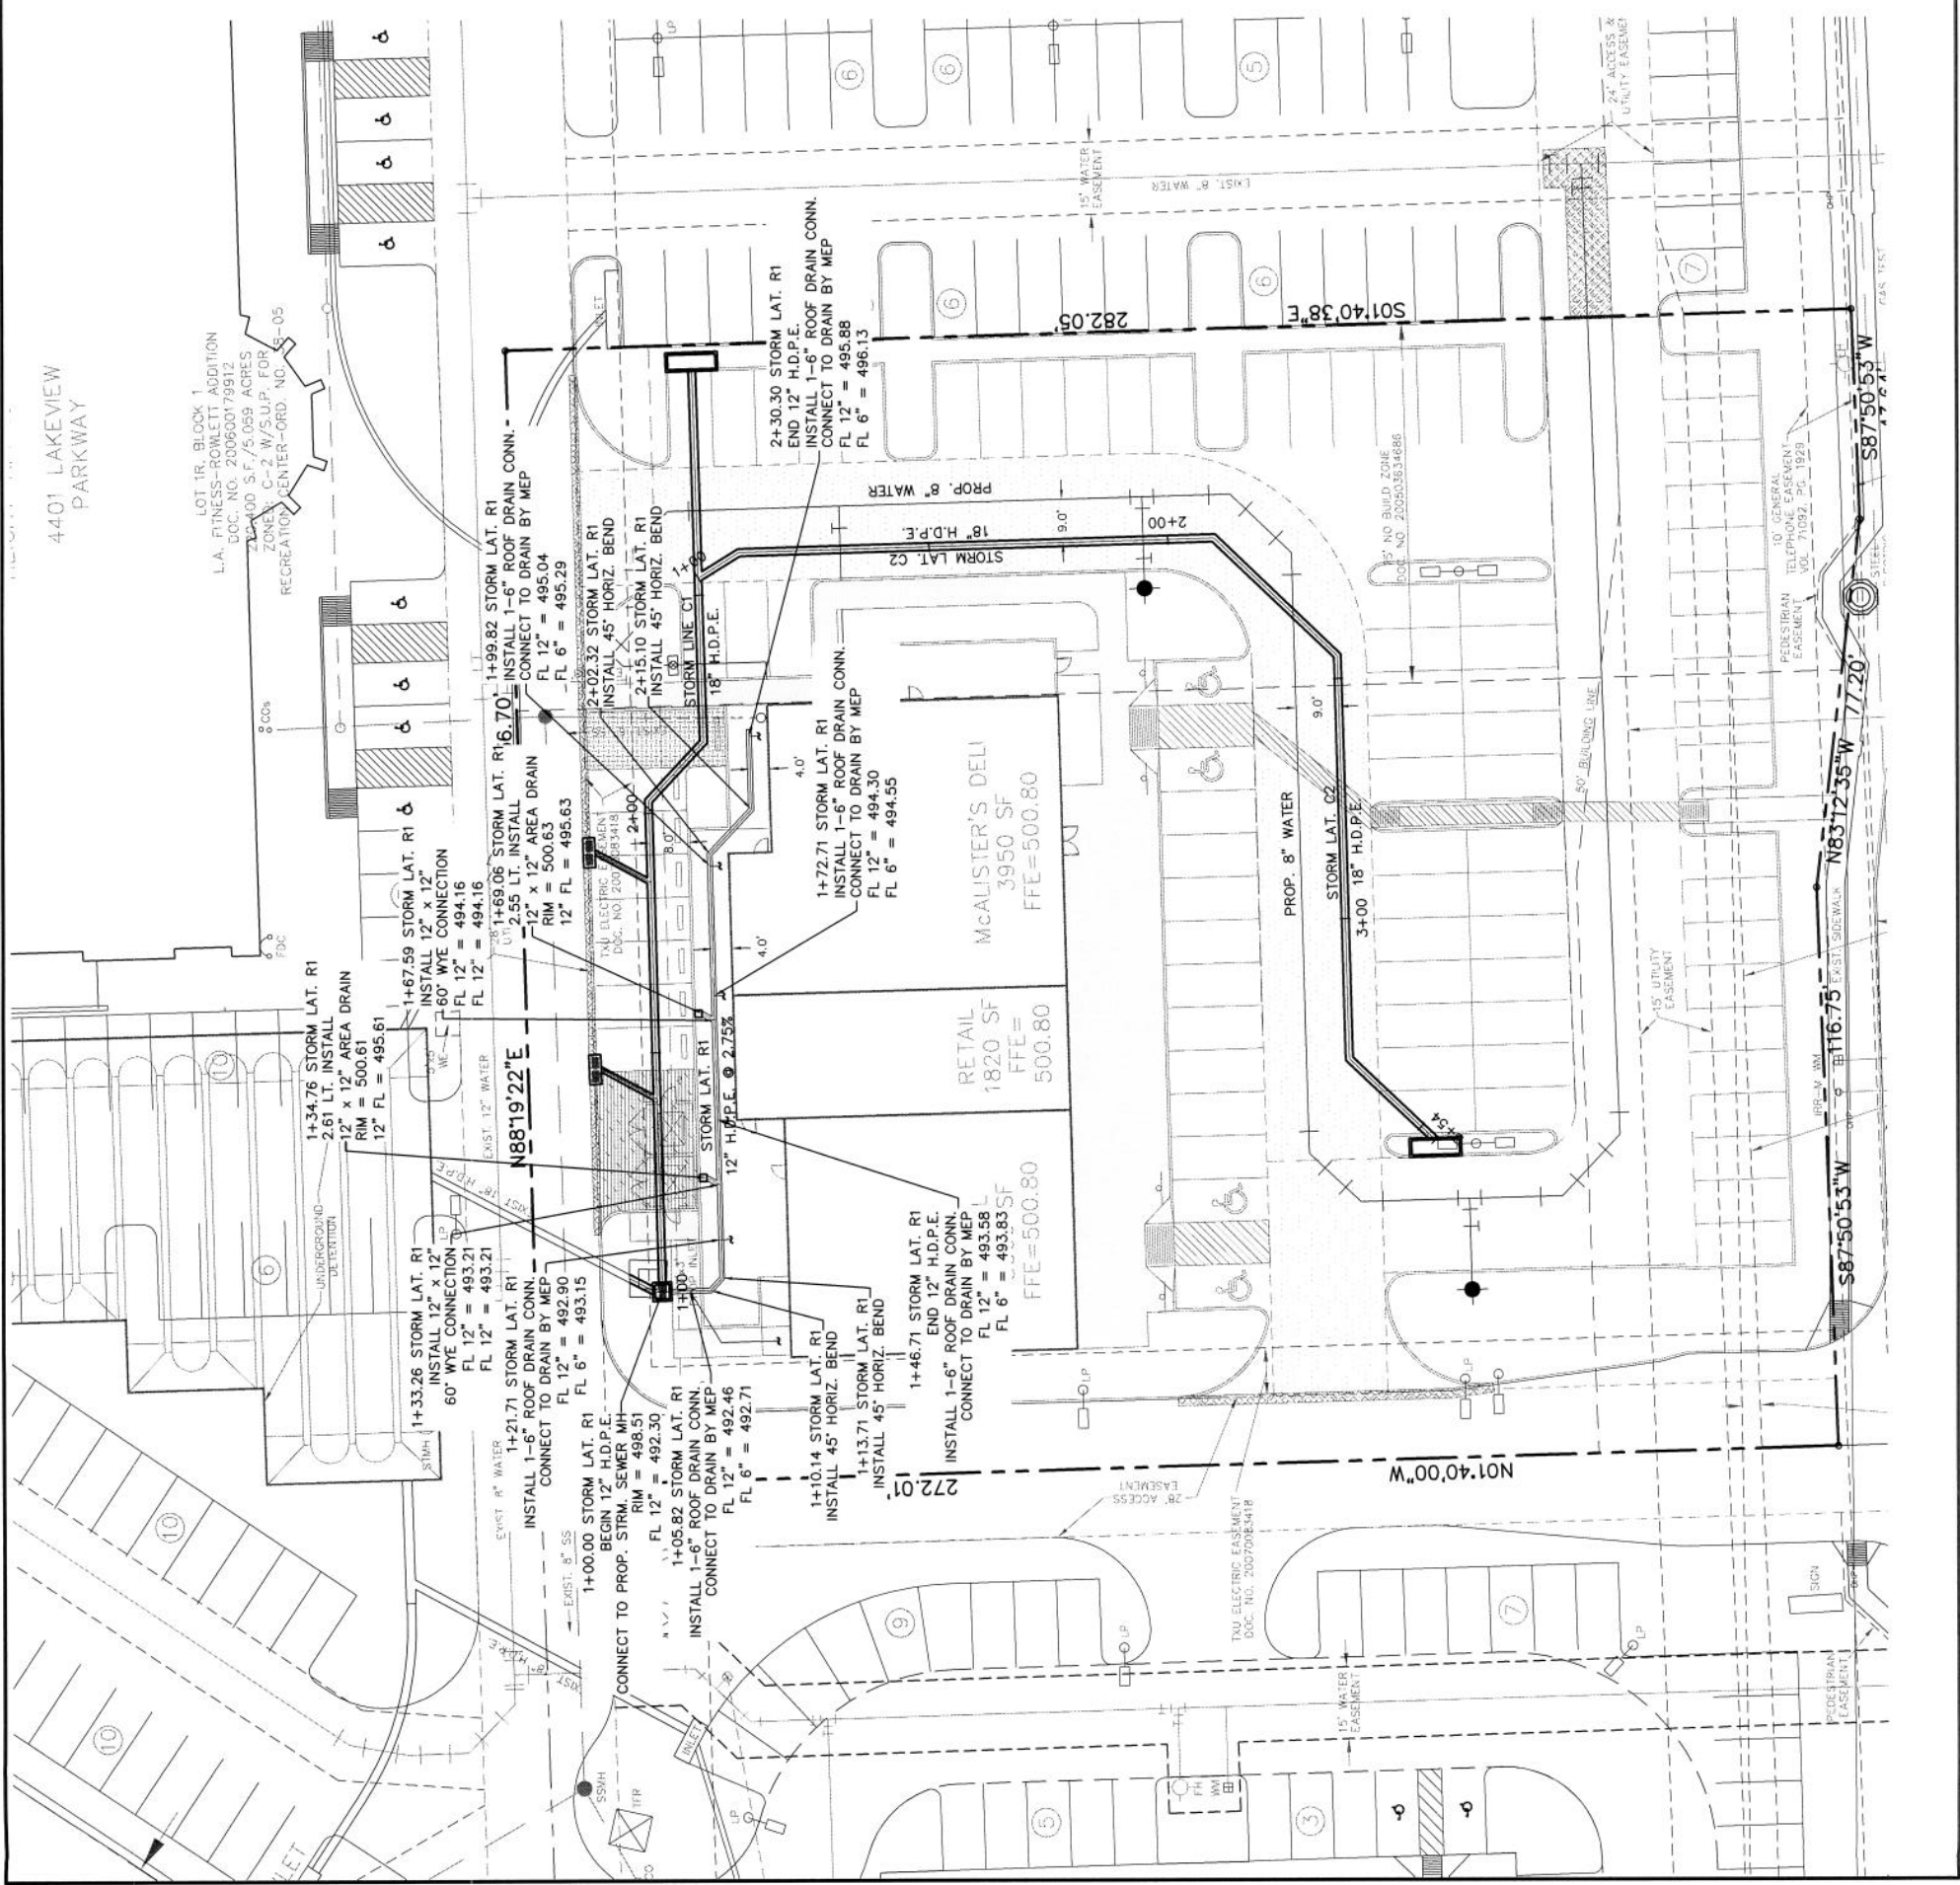

Drawing: H:\Projects\SRP001-C30\XSRP001-STRM.dwg Saved By: mlyorj Save Time: 4/23/2008 3:22 PM
 Plotted by: mlyorj Plot Date: 5/6/2008 10:55 AM