

A BUILDOUT

LEBLANC  
PEDIATRICS

1305 WEST CAUSEWAY  
APPROACH MANDEVILLE, LA  
70471


THESE DRAWINGS ARE THE SOLE PROPERTY OF GREENLEAF ARCHITECTS, L.L.C. AND ARE ISSUED AS INSTRUMENTS OF SERVICE. THESE DRAWINGS SHALL NOT BE COPIED, REPRODUCED OR USED IN ANY MANNER WITHOUT WRITTEN CONSENT OF GREENLEAF ARCHITECTS, L.L.C.

Issue	Date	Remark

BUILDING SECTIONS

PERMIT SET

Job No.	215004.01	Sheet No.	A3.3
Drawn by	JMG		
Checked by	JMG		
Date	6.2.2015		

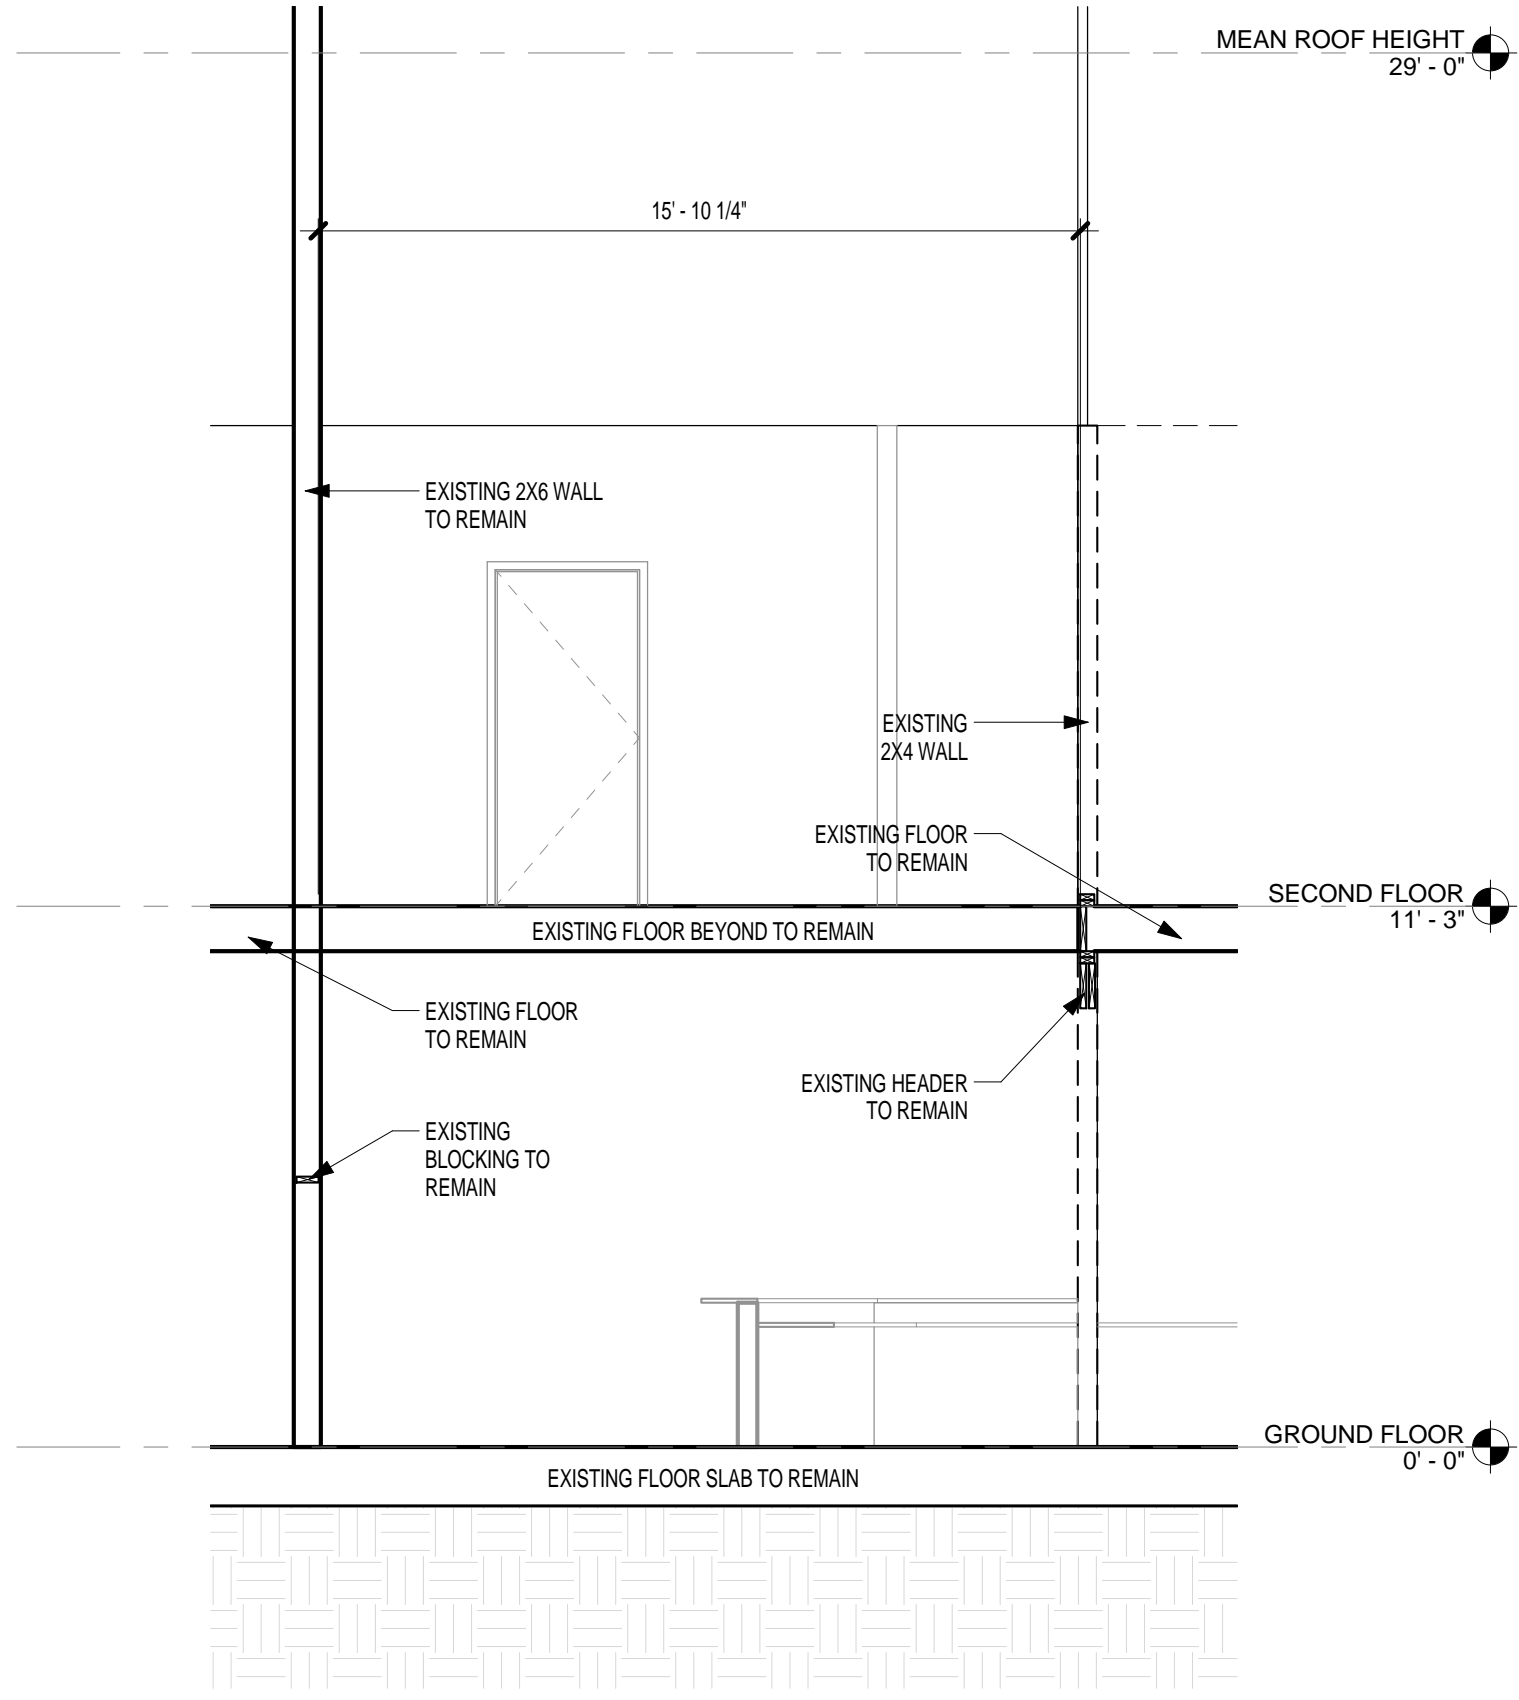

**1** ATRIUM SECTION  
A3.3 1/4" = 1'-0"