


EAST SIDE ELEVATION  
SCALE: 1/4" = 1'-0"

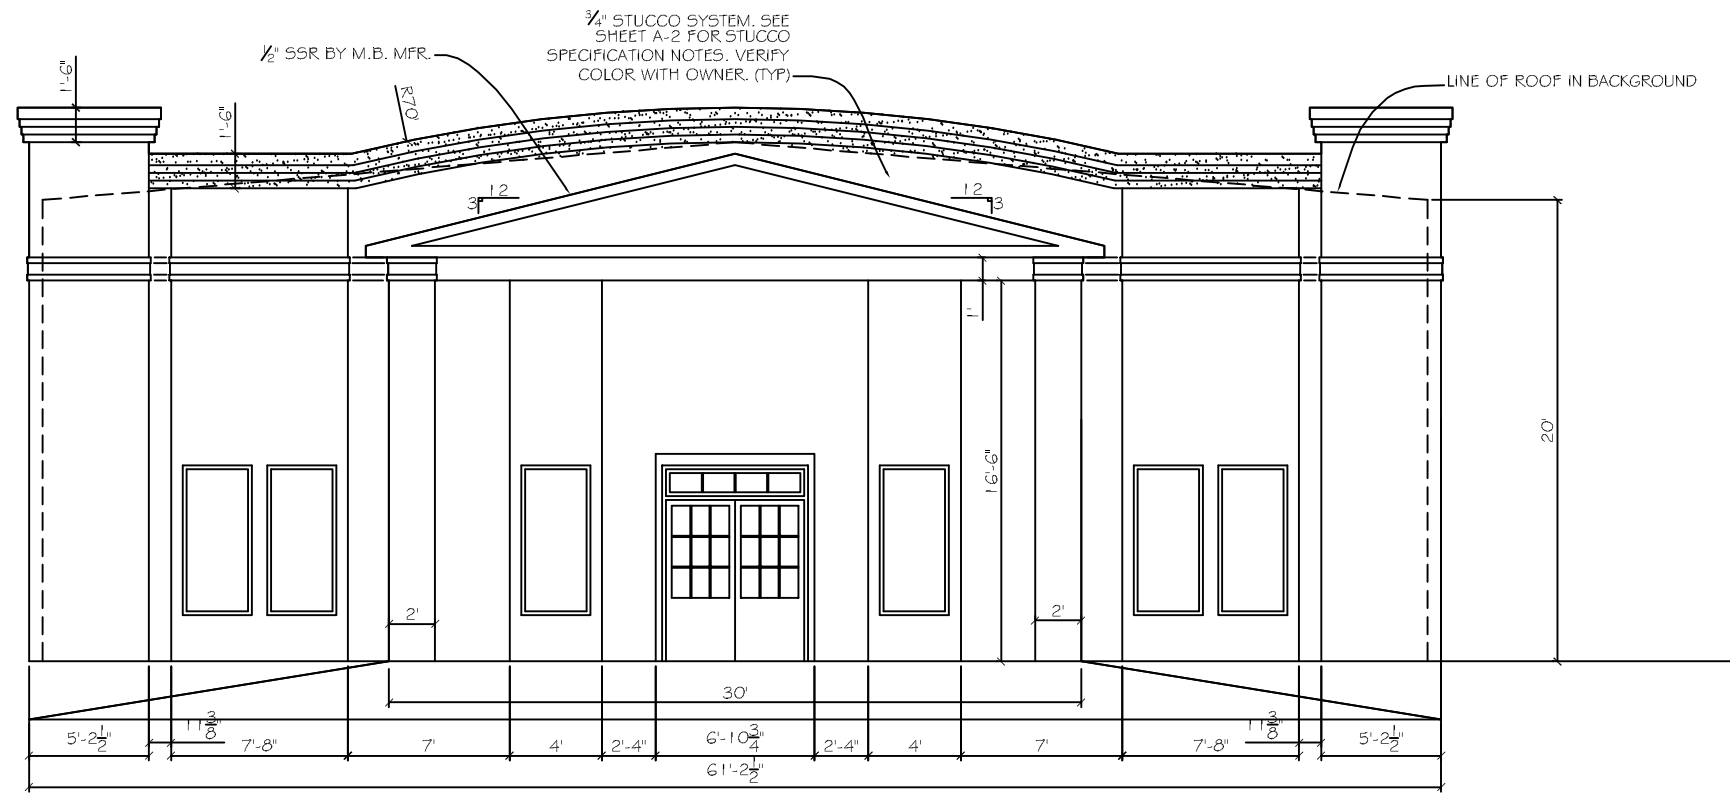

EAST SIDE ELEVATION  
SCALE: 1/4" = 1'-0"