



DAMMON
ENGINEERING, INC.

CHIEF ENGINEER
EMMETT
DAMMON, P.E.
CHIEF ARCHITECT
ROBERT
WILTSE

1095 FLORIDA AVENUE
SLIDELL, LA, 70458
OFFICE: 985-649-5632
FAX: 985-641-5950

WEBSITE:
WWW.DAMMONENGINEERING.COM
EMAIL:
DAMMONENG@BELLSouth.NET

ARCHITECTURE
ENGINEERING
STUDIES
PLANNING
INVESTIGATION
EXPERT WITNESS

EL-BETHEL
CHURCH

REV. EUGENE
WELLINGTON
ALLEN ROAD
SLIDELL, LA
70461

UTILITIES
PLAN

REV:

SCALE: AS NOTED




JOB#: 1819A

DATE: 11-19-08


SHEET 5

C-4

OF 20

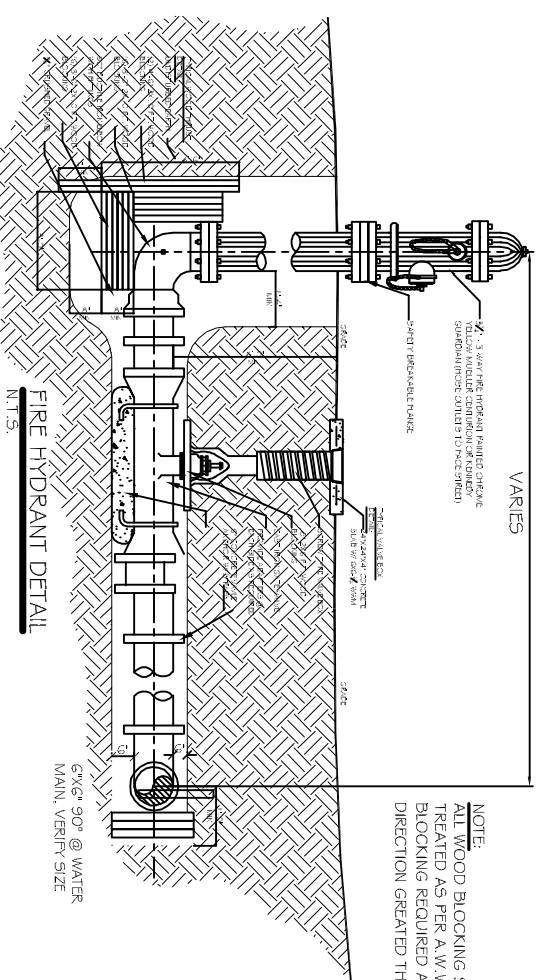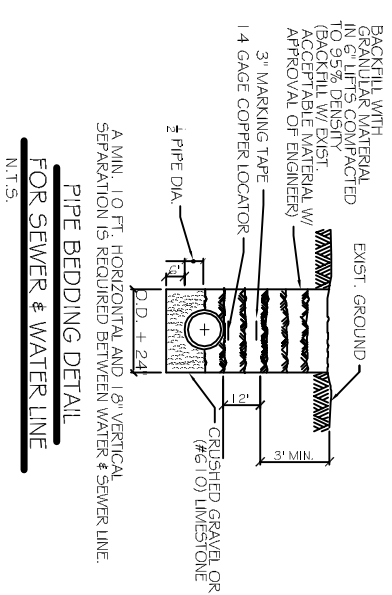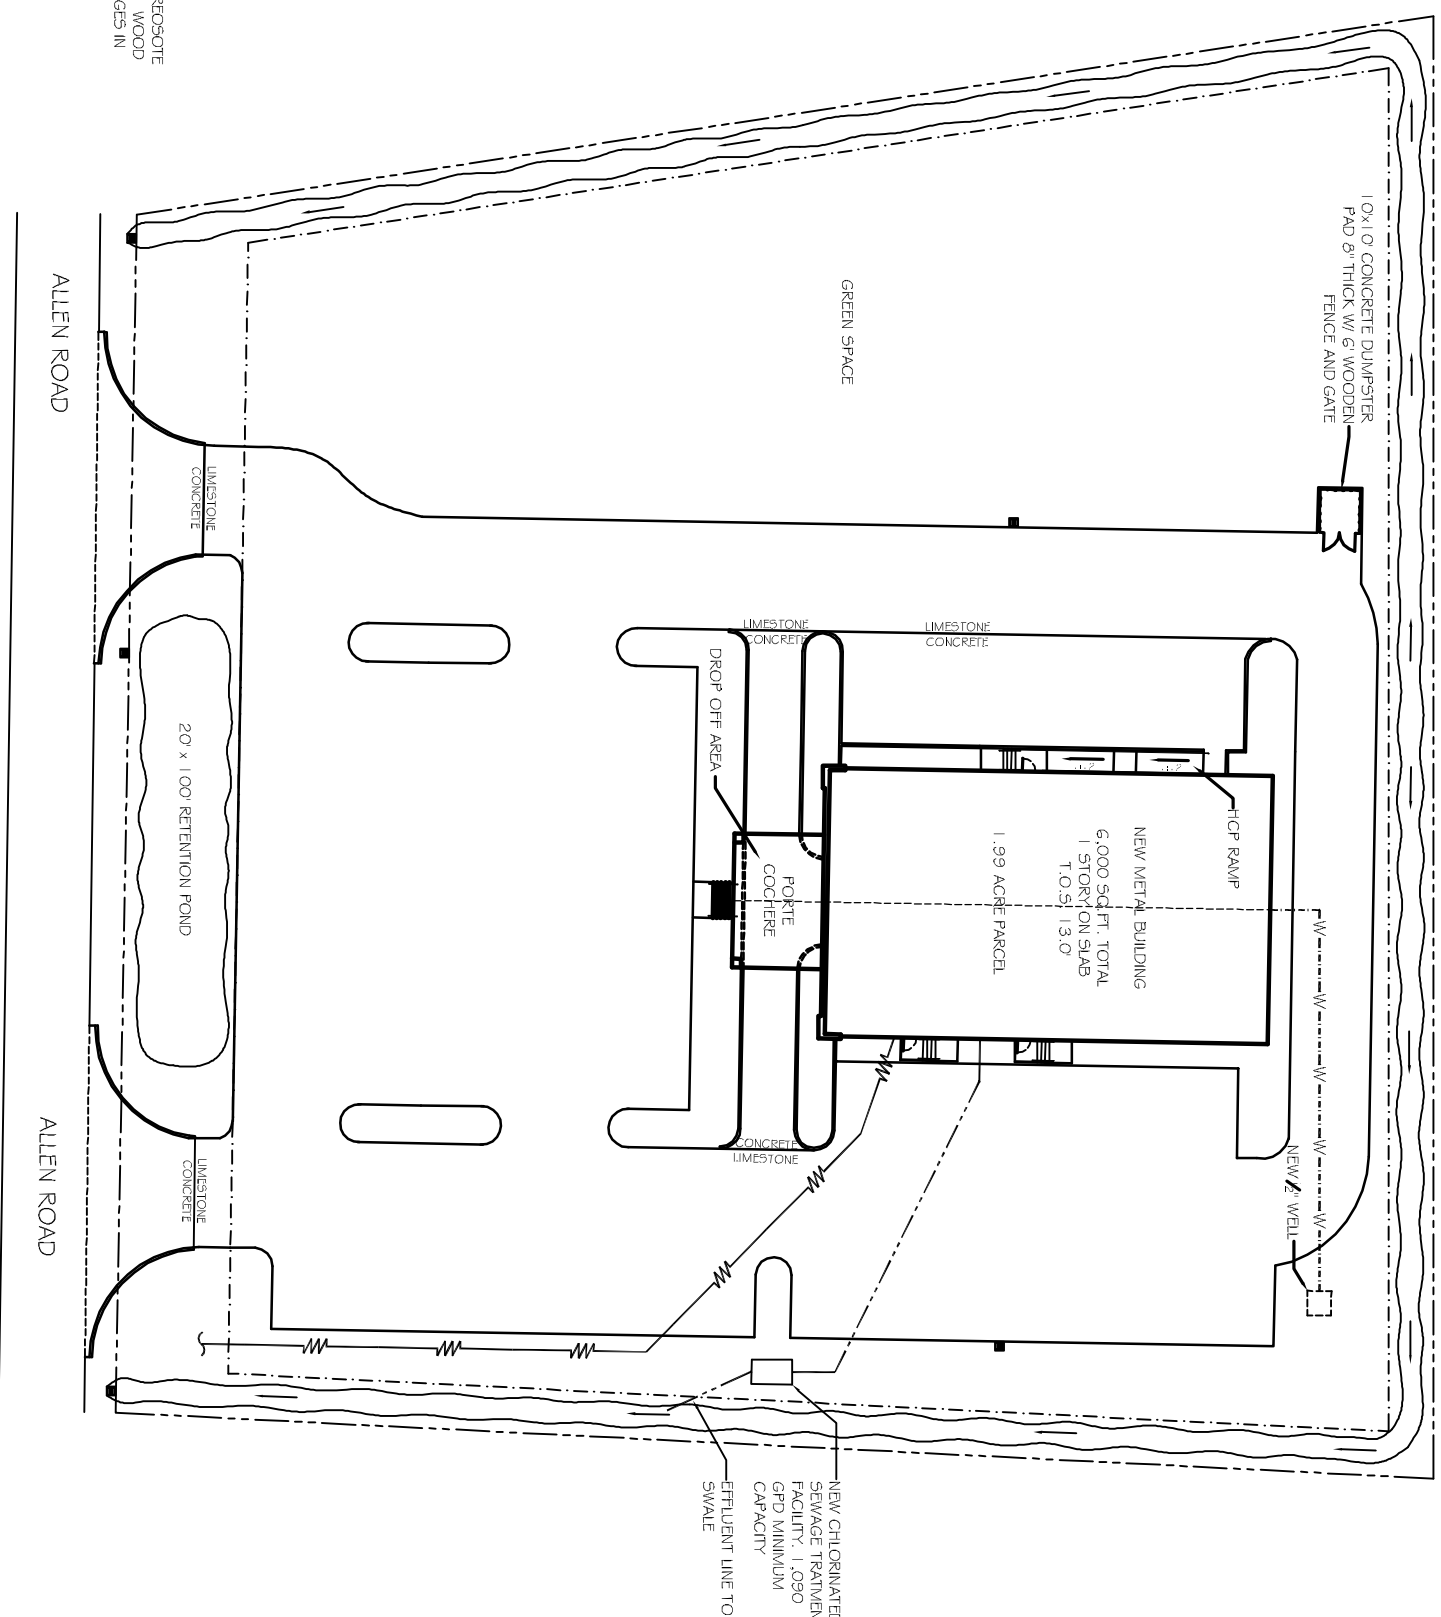

CONTRACTOR NOTE:
INSPECT PROPERTY AROUND THIS SITE FOR AN EXISTING FIRE HYDRANT. NEW HYDRANT NOT REQUIRED IF THERE IS AN EXISTING HYDRANT WITHIN A 300' RADIUS OF THE DAYCARE CENTER.

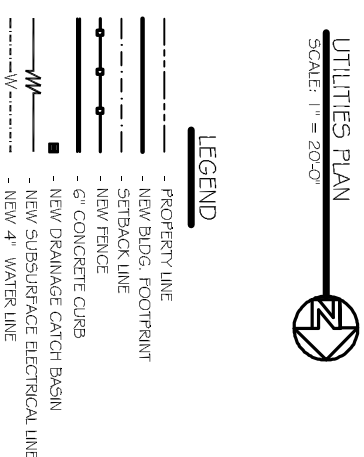

LEGEND

- - - - - PROPERTY LINE
- - - - - NEW BLDG. FOOTPRINT
- - - - - SETBACK LINE
- - - - - NEW FENCE
- - - - - 6" CONCRETE CURB
- - - - - NEW DRAINAGE CATCH BASIN
- - - - - NEW SUBSURFACE ELECTRICAL LINE
- - - - - NEW 4" WATER LINE