

Revised and Reissued:  
**SCHEMATIC DESIGN PHASE**  
 Greg Becnel  
 St. Gabriel, LA  
 70776

NOT FOR CONSTRUCTION

**CHAPEL DESIGN**  
 LACOMBE  
 LOUISIANA 70445

concrete 3,500  
 walks/pads 500  
 4,000 #

Lime stone 22,500 #  
 Muck 6.50  
 Fill 10.50  
 limestone 750.00 / 12 yds  
 CRUSH CONCRETE 500.00 / 15 yds  
 CLEARING 8,500.00 per acre


Drawn By: GB

Sheet Number:

**C0.0**

Date: 04.15.15



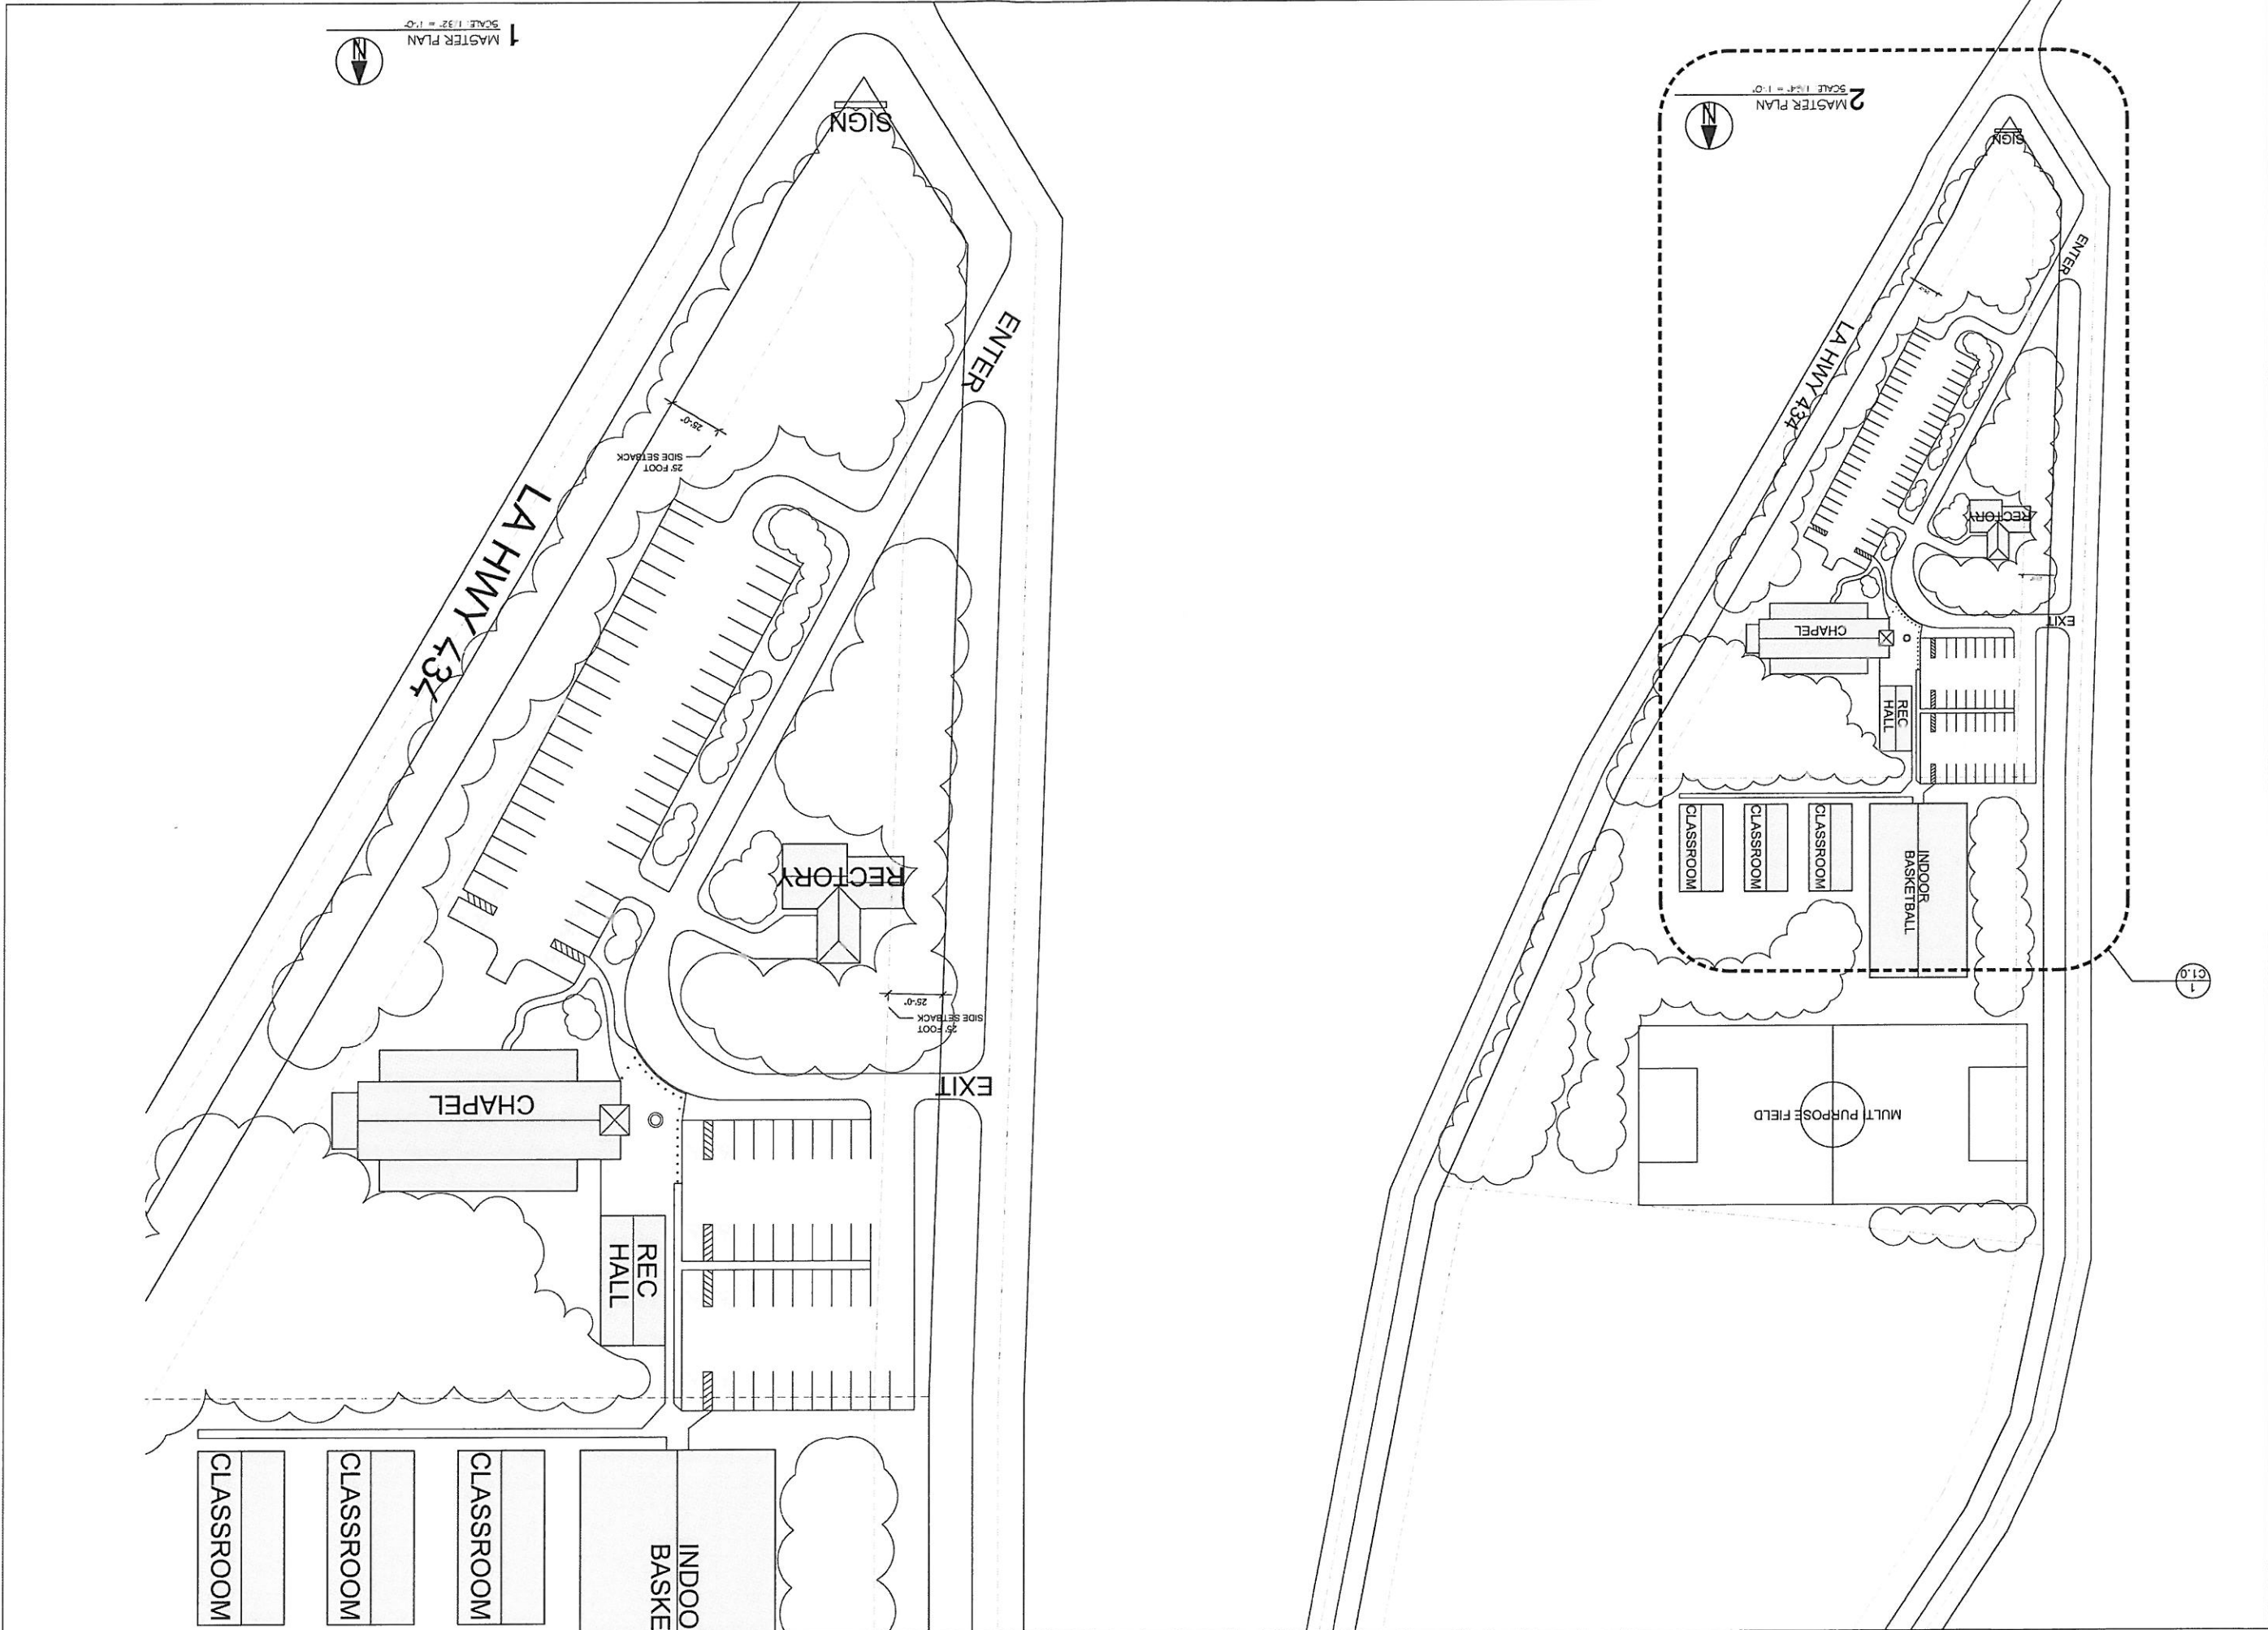

1 MASTER PLAN  
SCALE: 1/32" = 1'-0"

2 MASTER PLAN  
SCALE: 1/32" = 1'-0"

Revised and  
Issued:  
SCHEMATIC  
DESIGN  
PHASE  
Greg Becnel  
St. Gabriel,  
LA  
70776  
NOT FOR  
CONSTRUCTION

CHAPEL DESIGN  
LACOMBE  
LOUISIANA 70445

Drawn  
By: GB

Sheet  
Number:

C1.0

Date:  
04.15.15