



EDUCATIONAL BLDG. LONGITUDINAL SECTION
SCALE: 1/4"=1'-0"

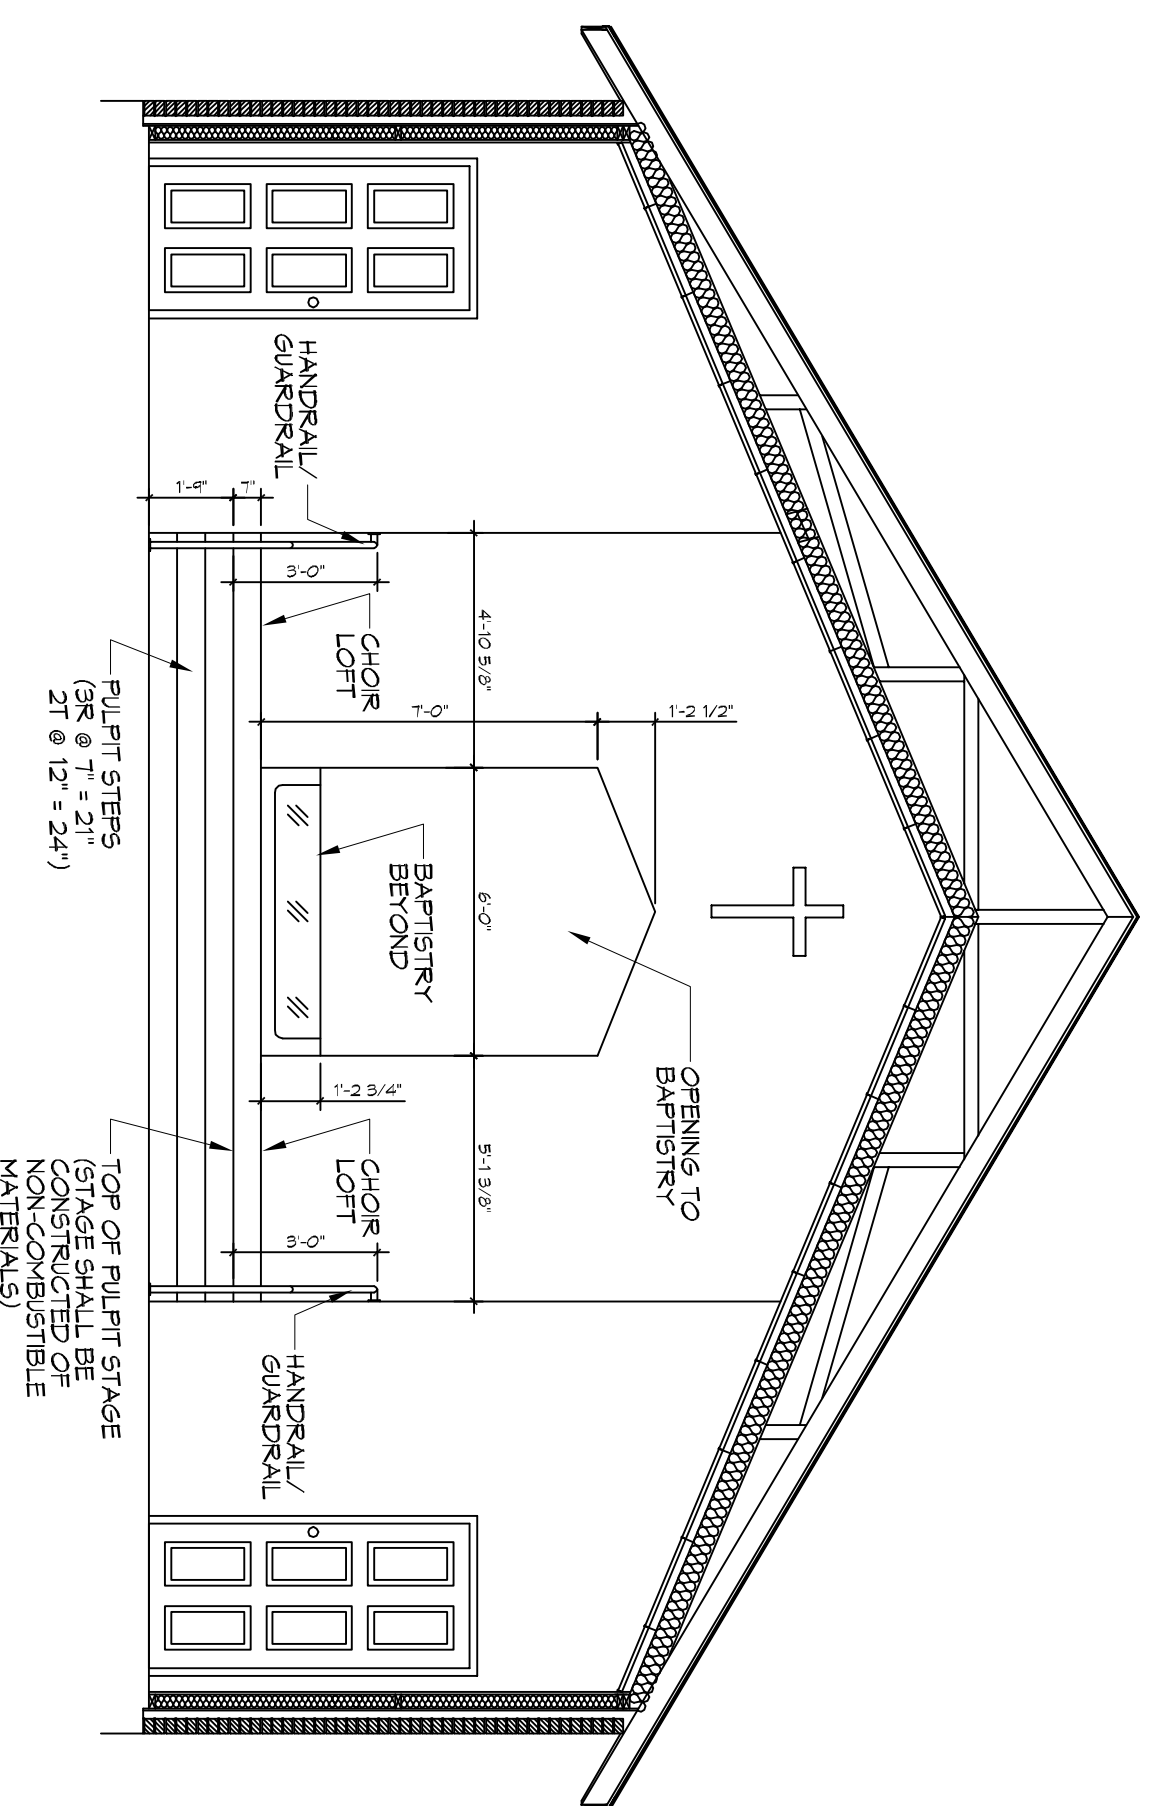

PULPIT/BAPTISTRY ELEVATION
SCALE: 1/4"=1'-0"

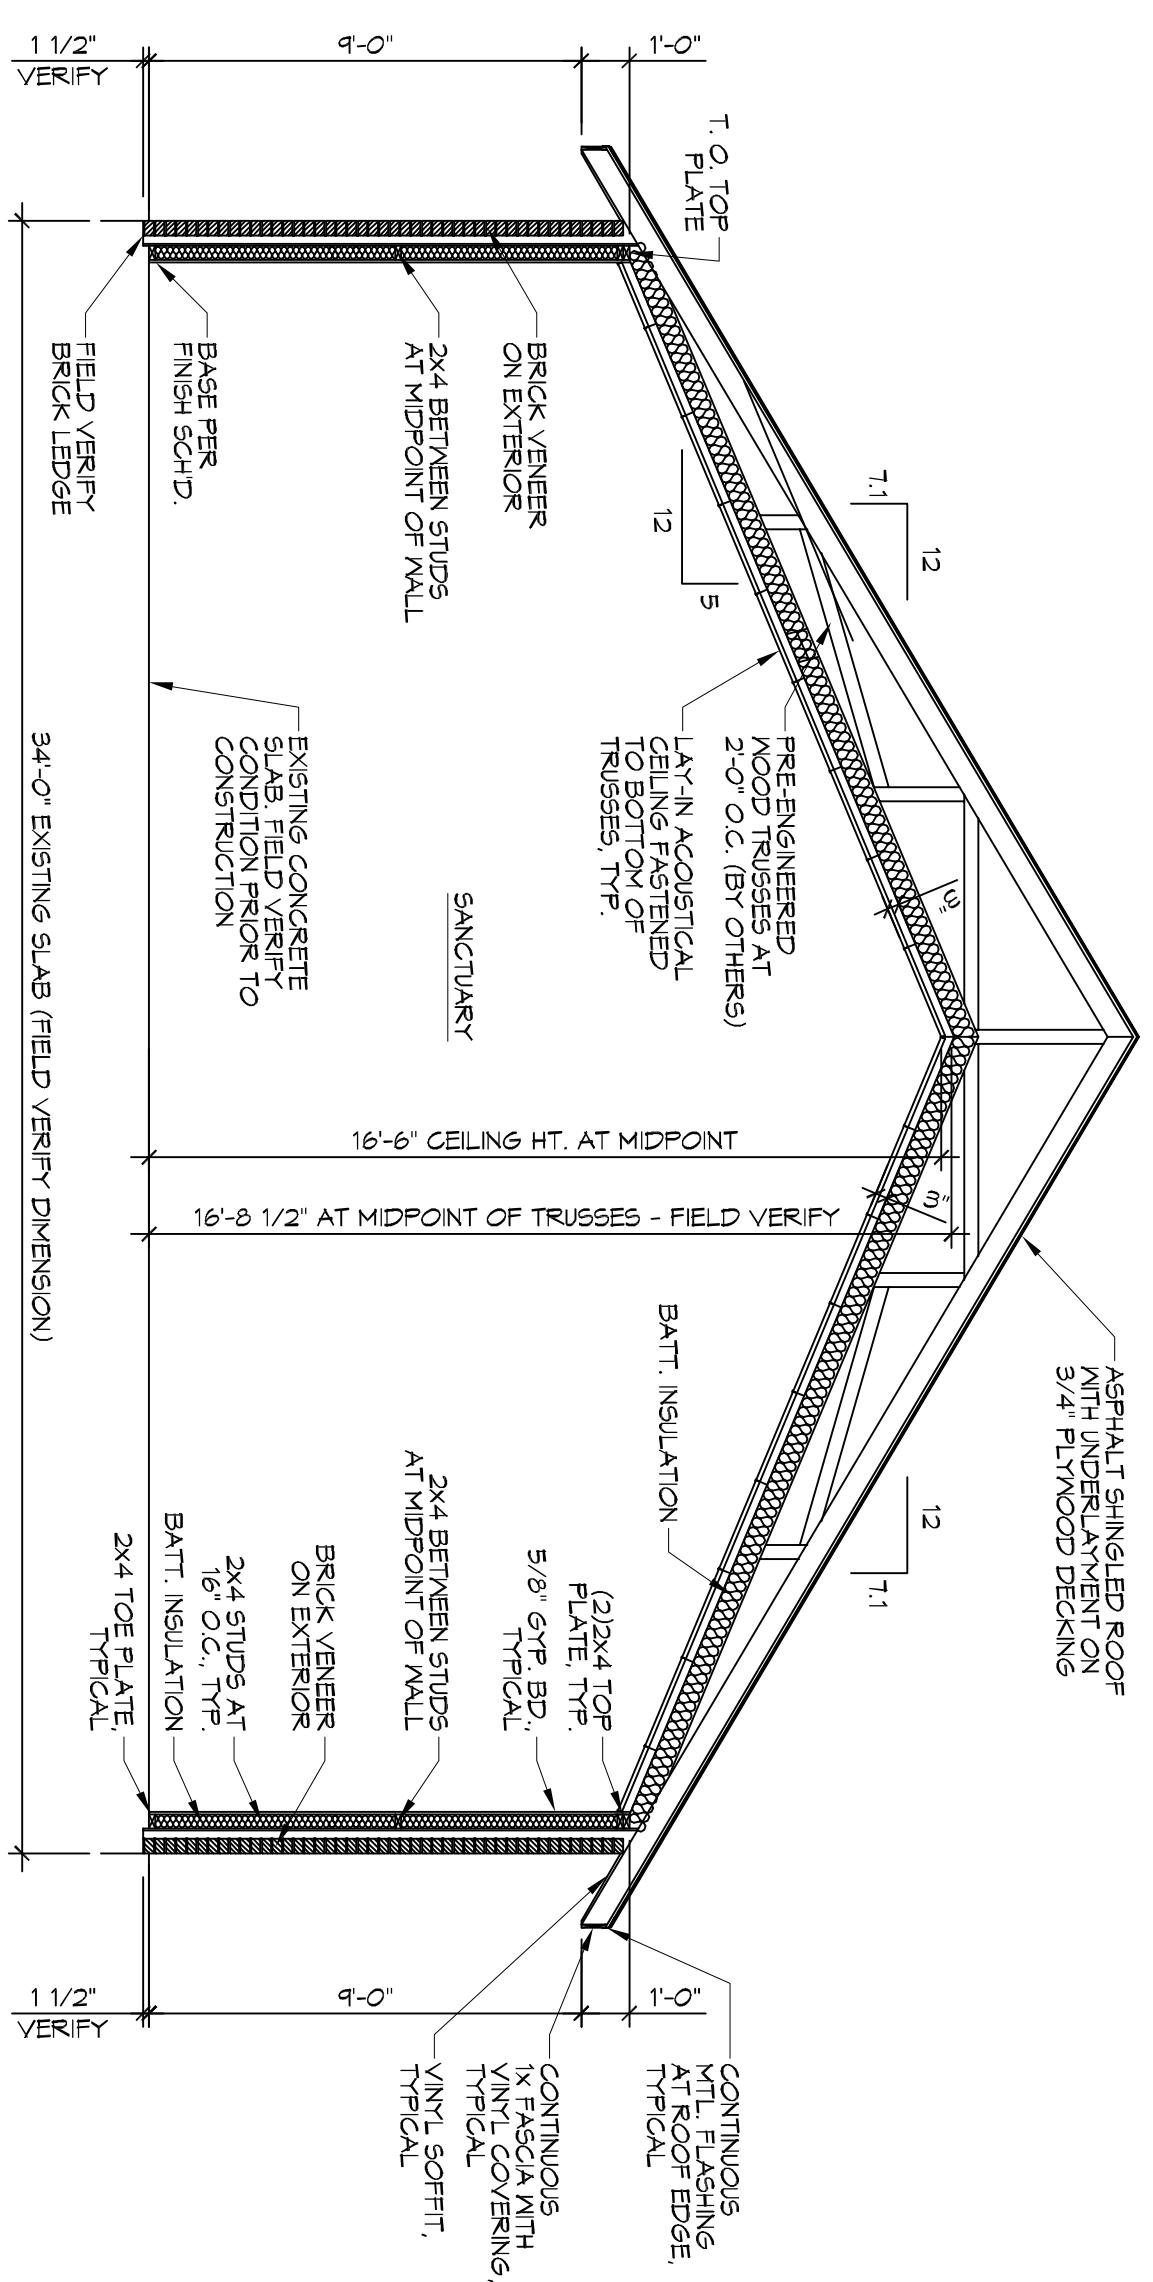

AS ANCTURARY CROSS-SECTION
SCALE: 1/4"=1'-0"

DAMMON
ENGINEERING, INC.
LOUISIANA & MISSISSIPPI

Chief Engineer: Brian Mistich, PE
554 Old Spanish Trail
Suldel, LA 70458
www.dammonengineering.com
info@dammonengineering.com
PH: 985.649.5832 F: 985.641.5950

REVISIONS		DATE
#	DESCRIPTION	



W O O I O O B A P T I S T
W O O I O O B A P T I S T
1341 SULLIVAN DR.
SLIDELL, LA 70460

JOB No: 2274 DATE: 07/21/2016
DRAWN BY: JTL CHECKED BY: JMS

SHEET TITLE:
BUILDING SECTIONS
& PULPIT ELEVATION

A105

SHEET No. 11 OF 17