




| TRIM TABLE | |
|--------------|------|
| FRAME LINE A | |
| ID | MARK |
| 1 | FL4 |
| 2 | FL4L |
| 3 | FL4P |
| 4 | FL4R |

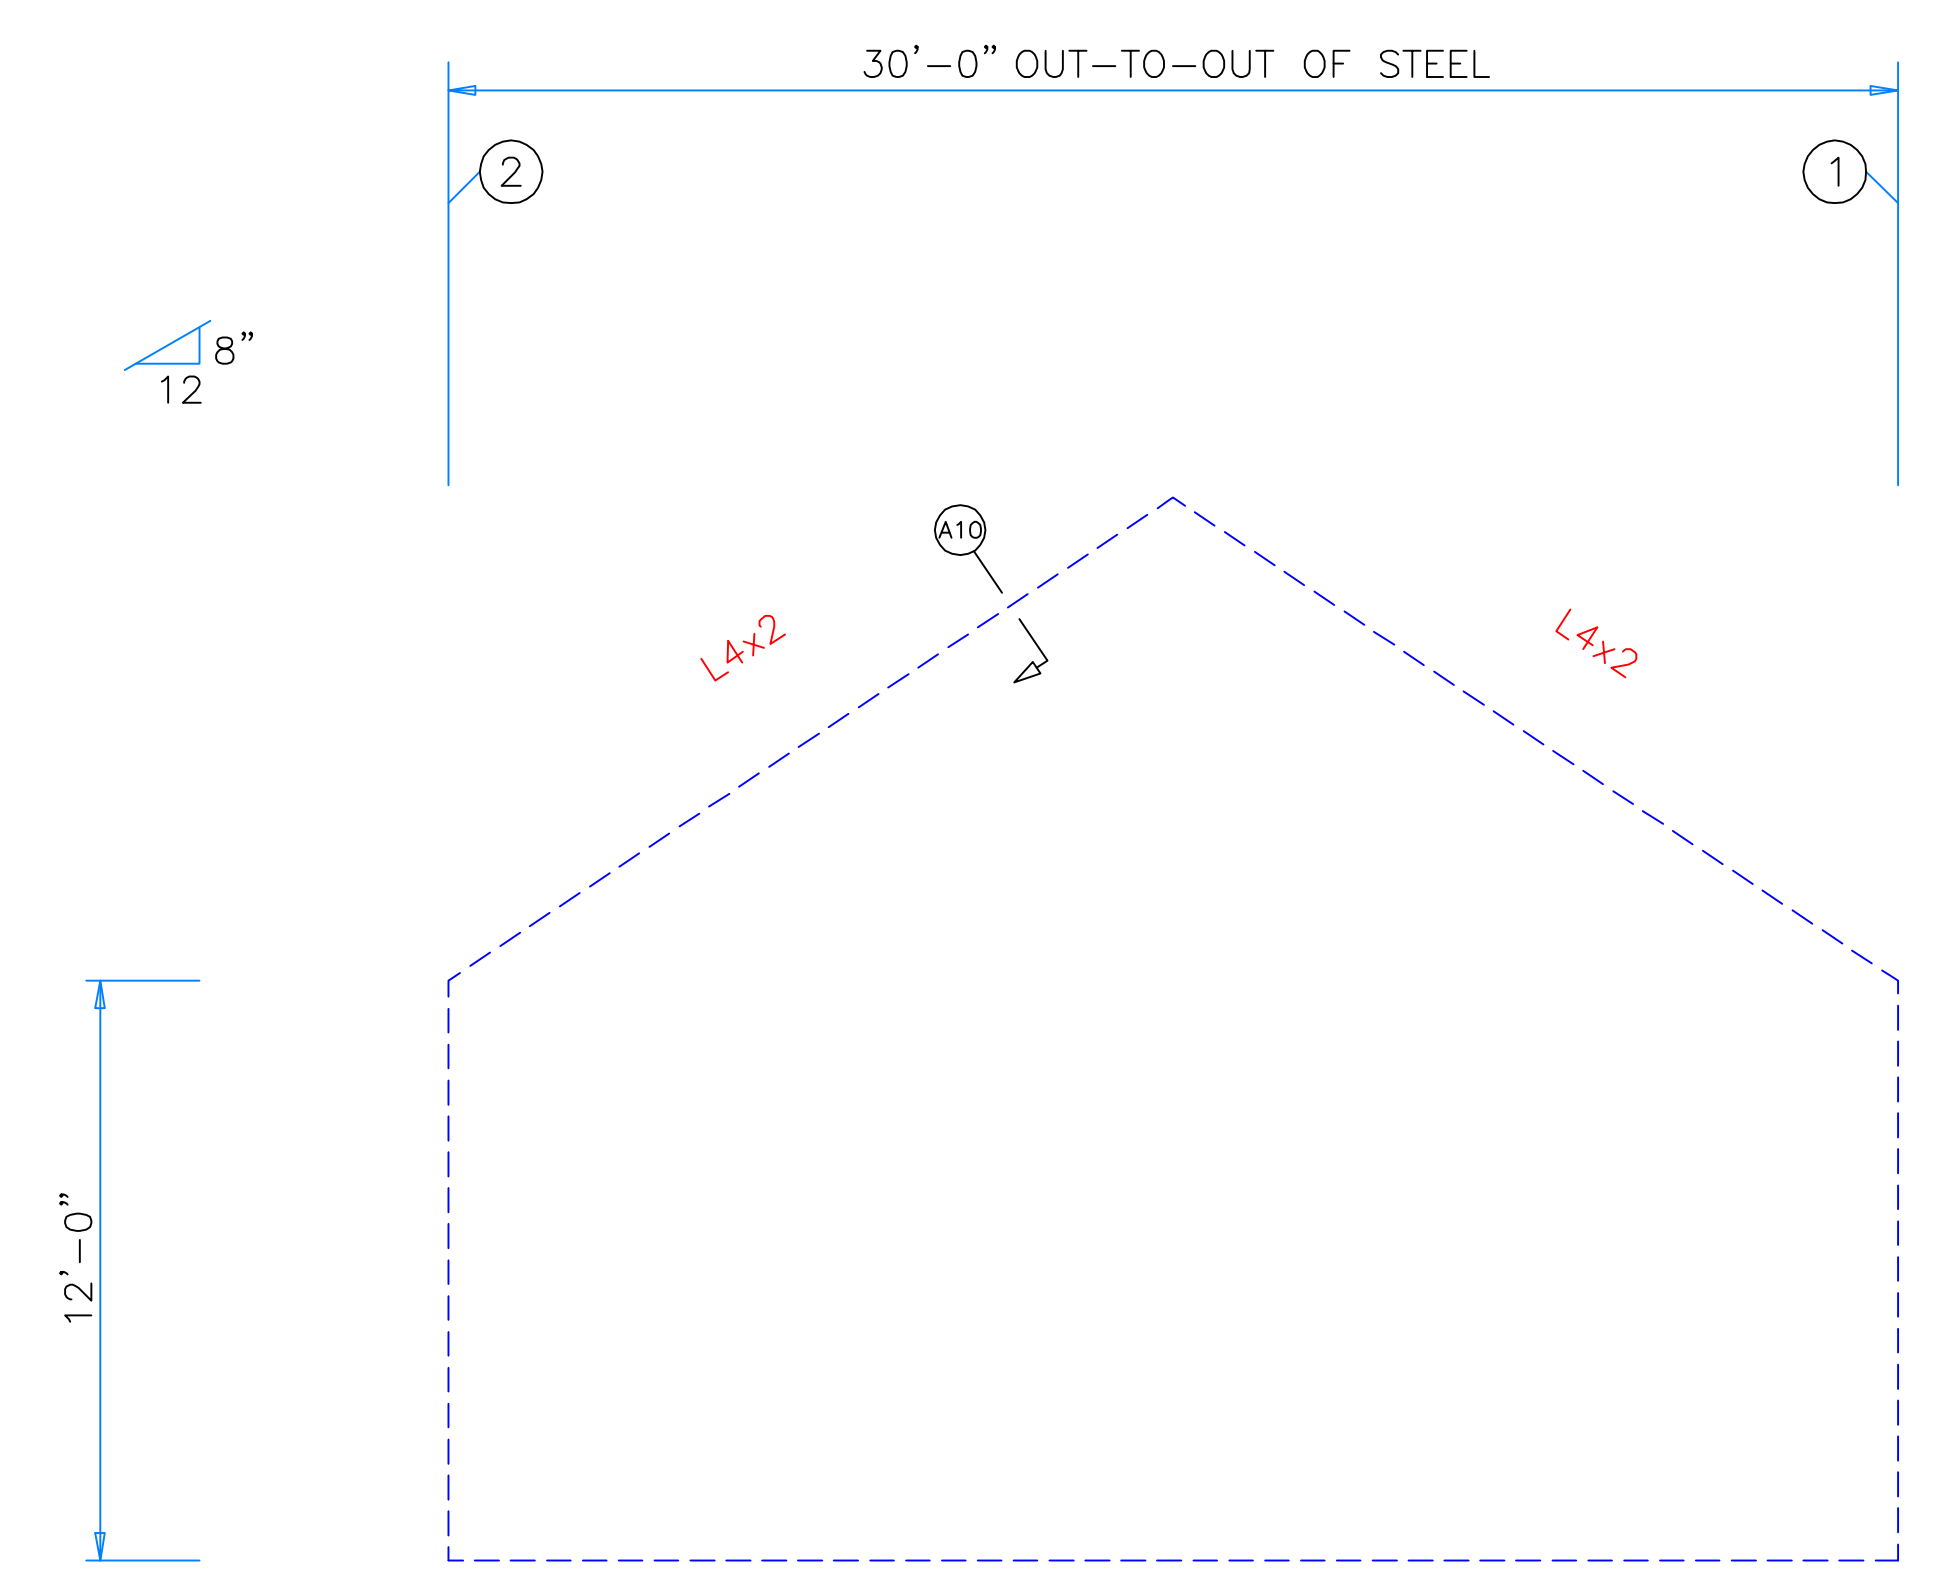

ENDWALL FRAMING: FRAME LINE A

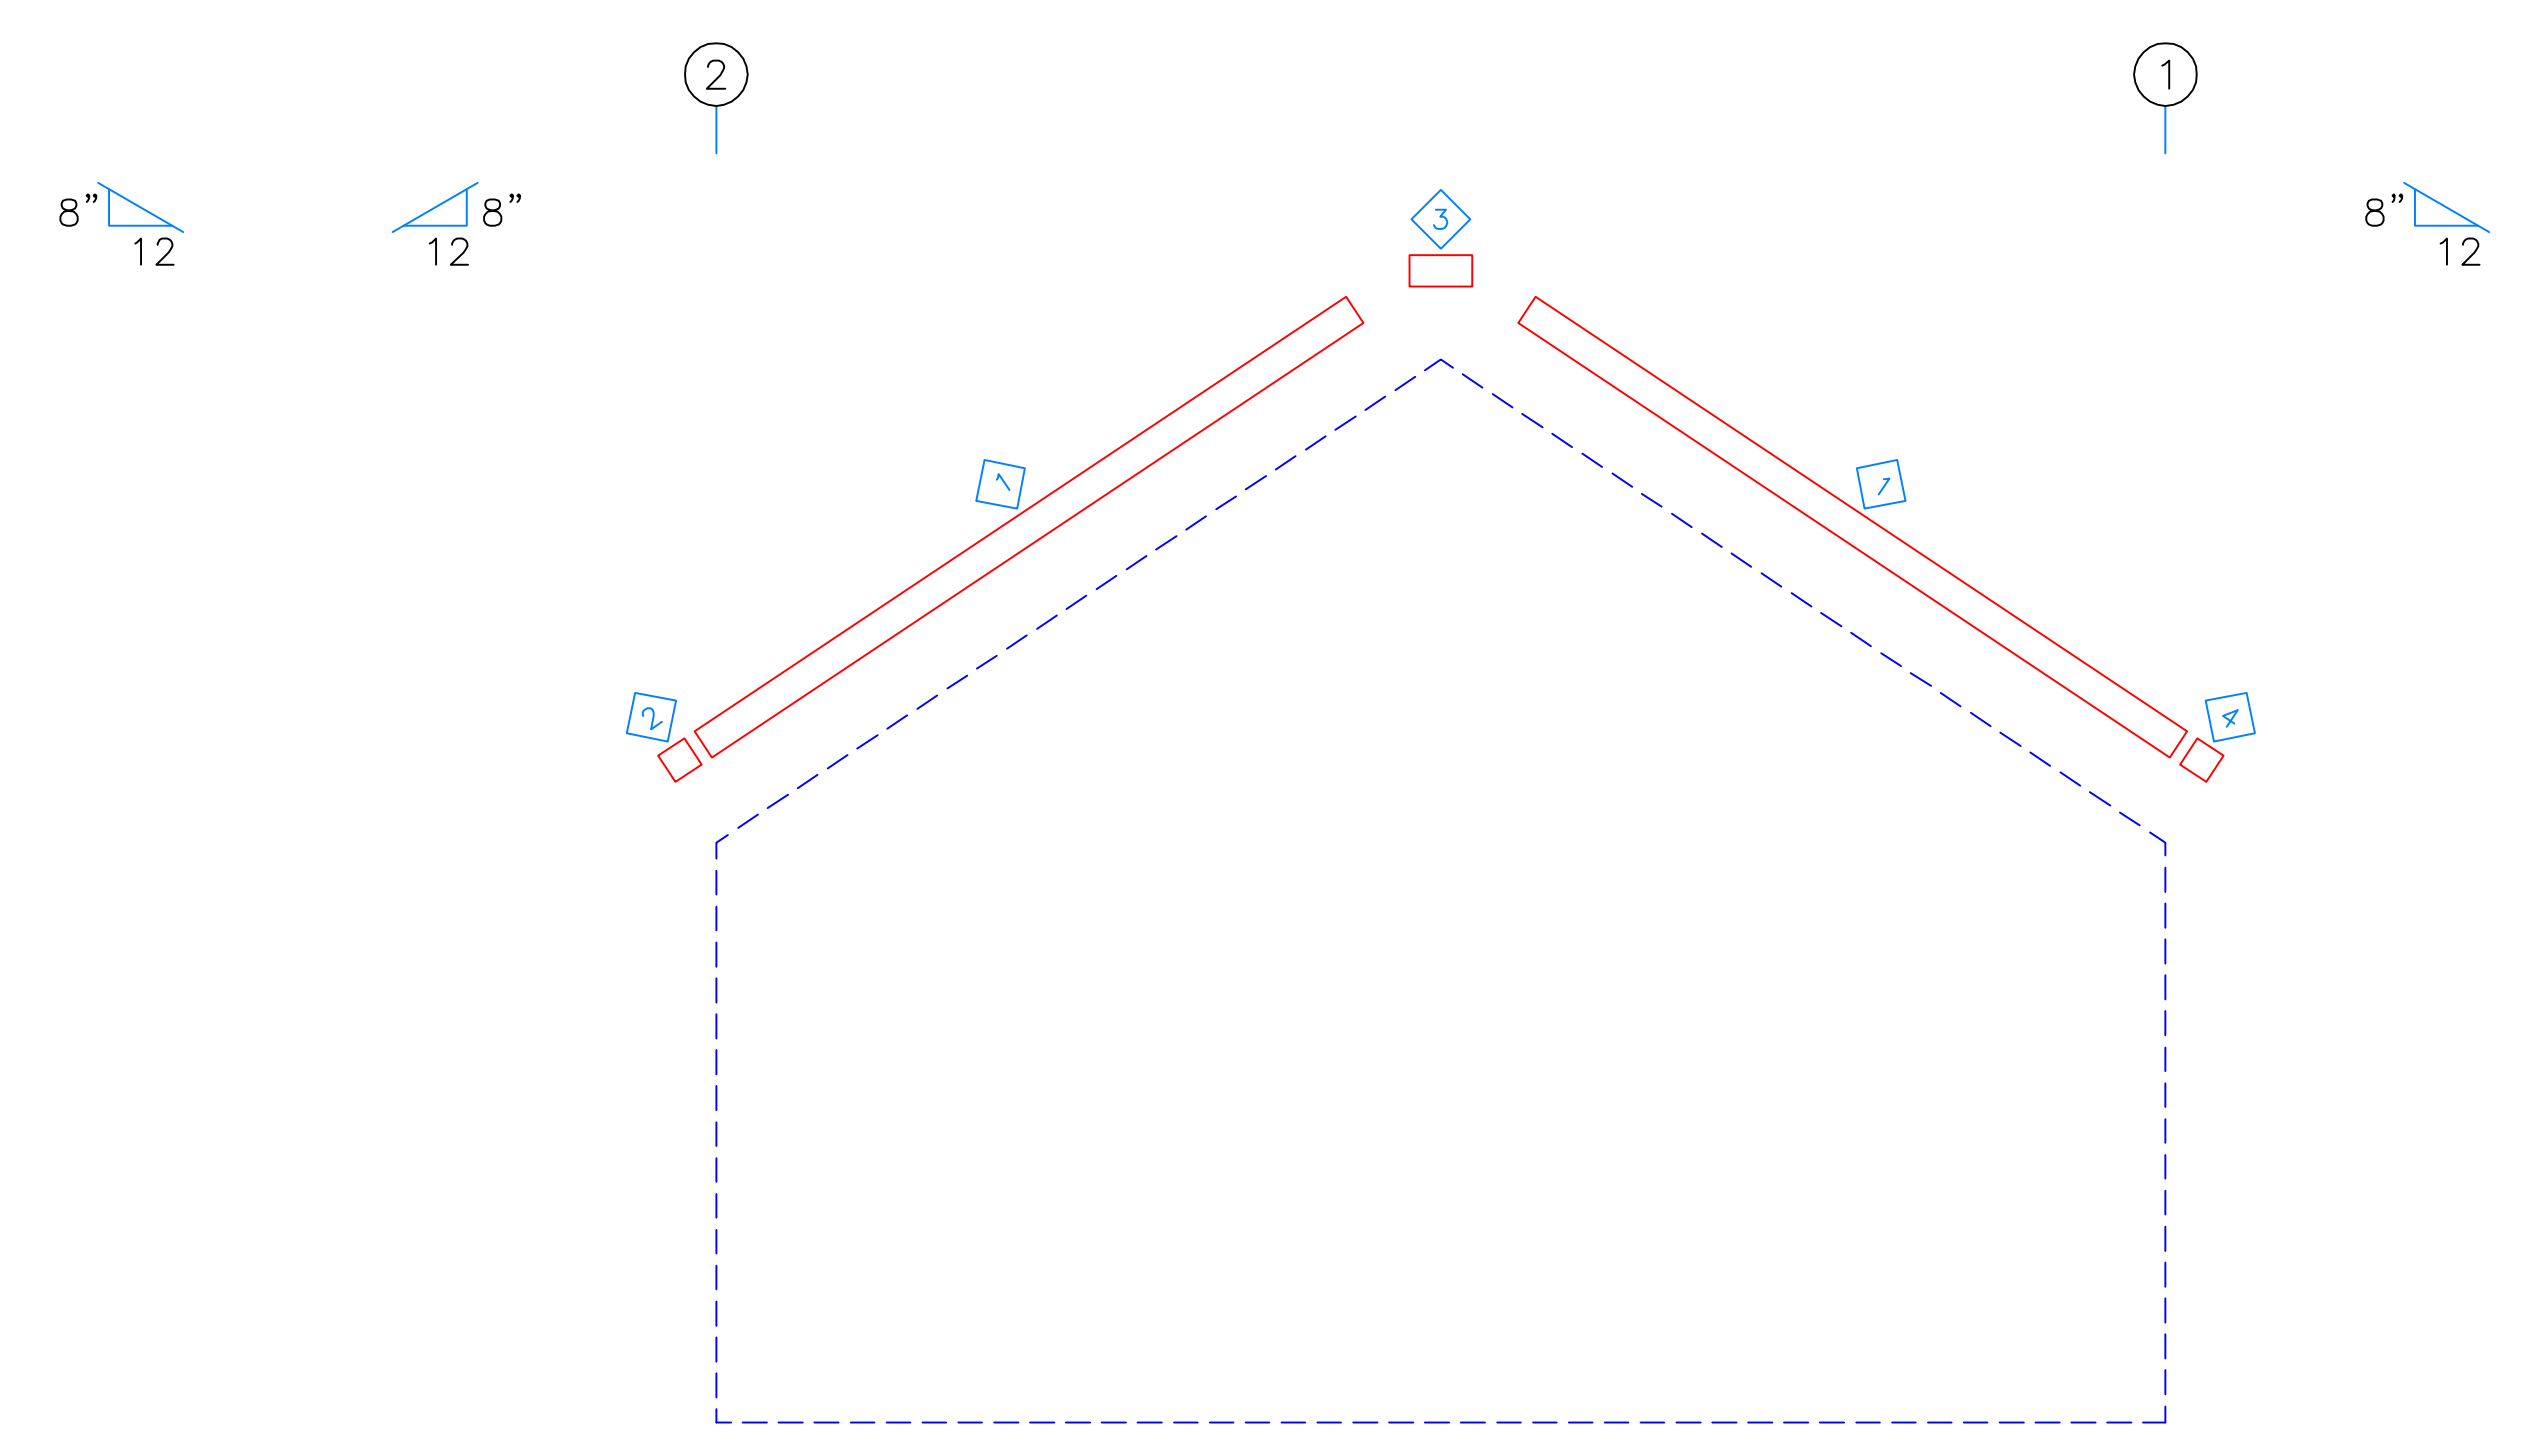

ENDWALL SHEETING & TRIM: FRAME LINE A

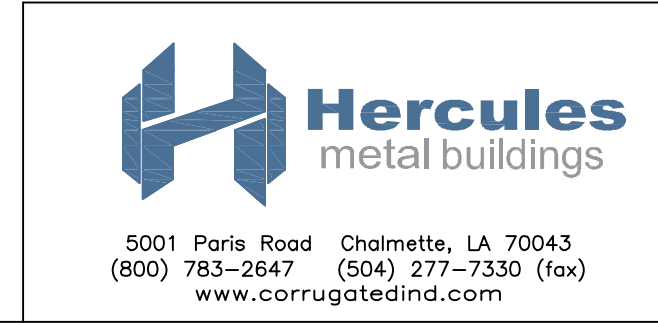

| | | | | | | | |
|------------------------------|---------|---------|--------|--------------|---------------|-----------|--|
| DESCRIPTION: ENDWALL FRAMING | | | | | | | |
| CUSTOMER: DLR | | | | PROJECT: PRJ | | | |
| LOCATION: PRJ Address 2 | | | | | | | |
| DRN. BY | CK'D BY | DATE | SCALE | REV. | QUOTATION NO. | SHEET NO. | |
| DET | DES | 6/23/20 | N.T.S. | 00 | 124-1 | OF | |