

**DAMMON ENGINEERING, INC.**

CHIEF ENGINEER  
EMMETT DAMMON, P.E.

CHIEF ARCHITECT  
ROBERT WILTSE

554 OLD SPANISH TRAIL  
SLIDELL, LA. 70458  
OFFICE: 985-649-5832  
FAX: 985-641-5950

WEBSITE:  
WWW.DAMMONENGINEERING.COM

EMAIL:  
DAMMONENG@BELLSOUTH.NET

ARCHITECTURE

ENGINEERING

STUDIES

PLANNING

INVESTIGATION

EXPERT WITNESS

RAIN FOREST  
CARWASH

3017  
PONTCHARTRAIN  
DRIVE  
SLIDELL, LA  
70458

SITE DEMO  
PLAN

REV:

SCALE: AS NOTED


JOB#: 2085

DATE: 03-23-11

SHEET 2

**C-1**

OF 25

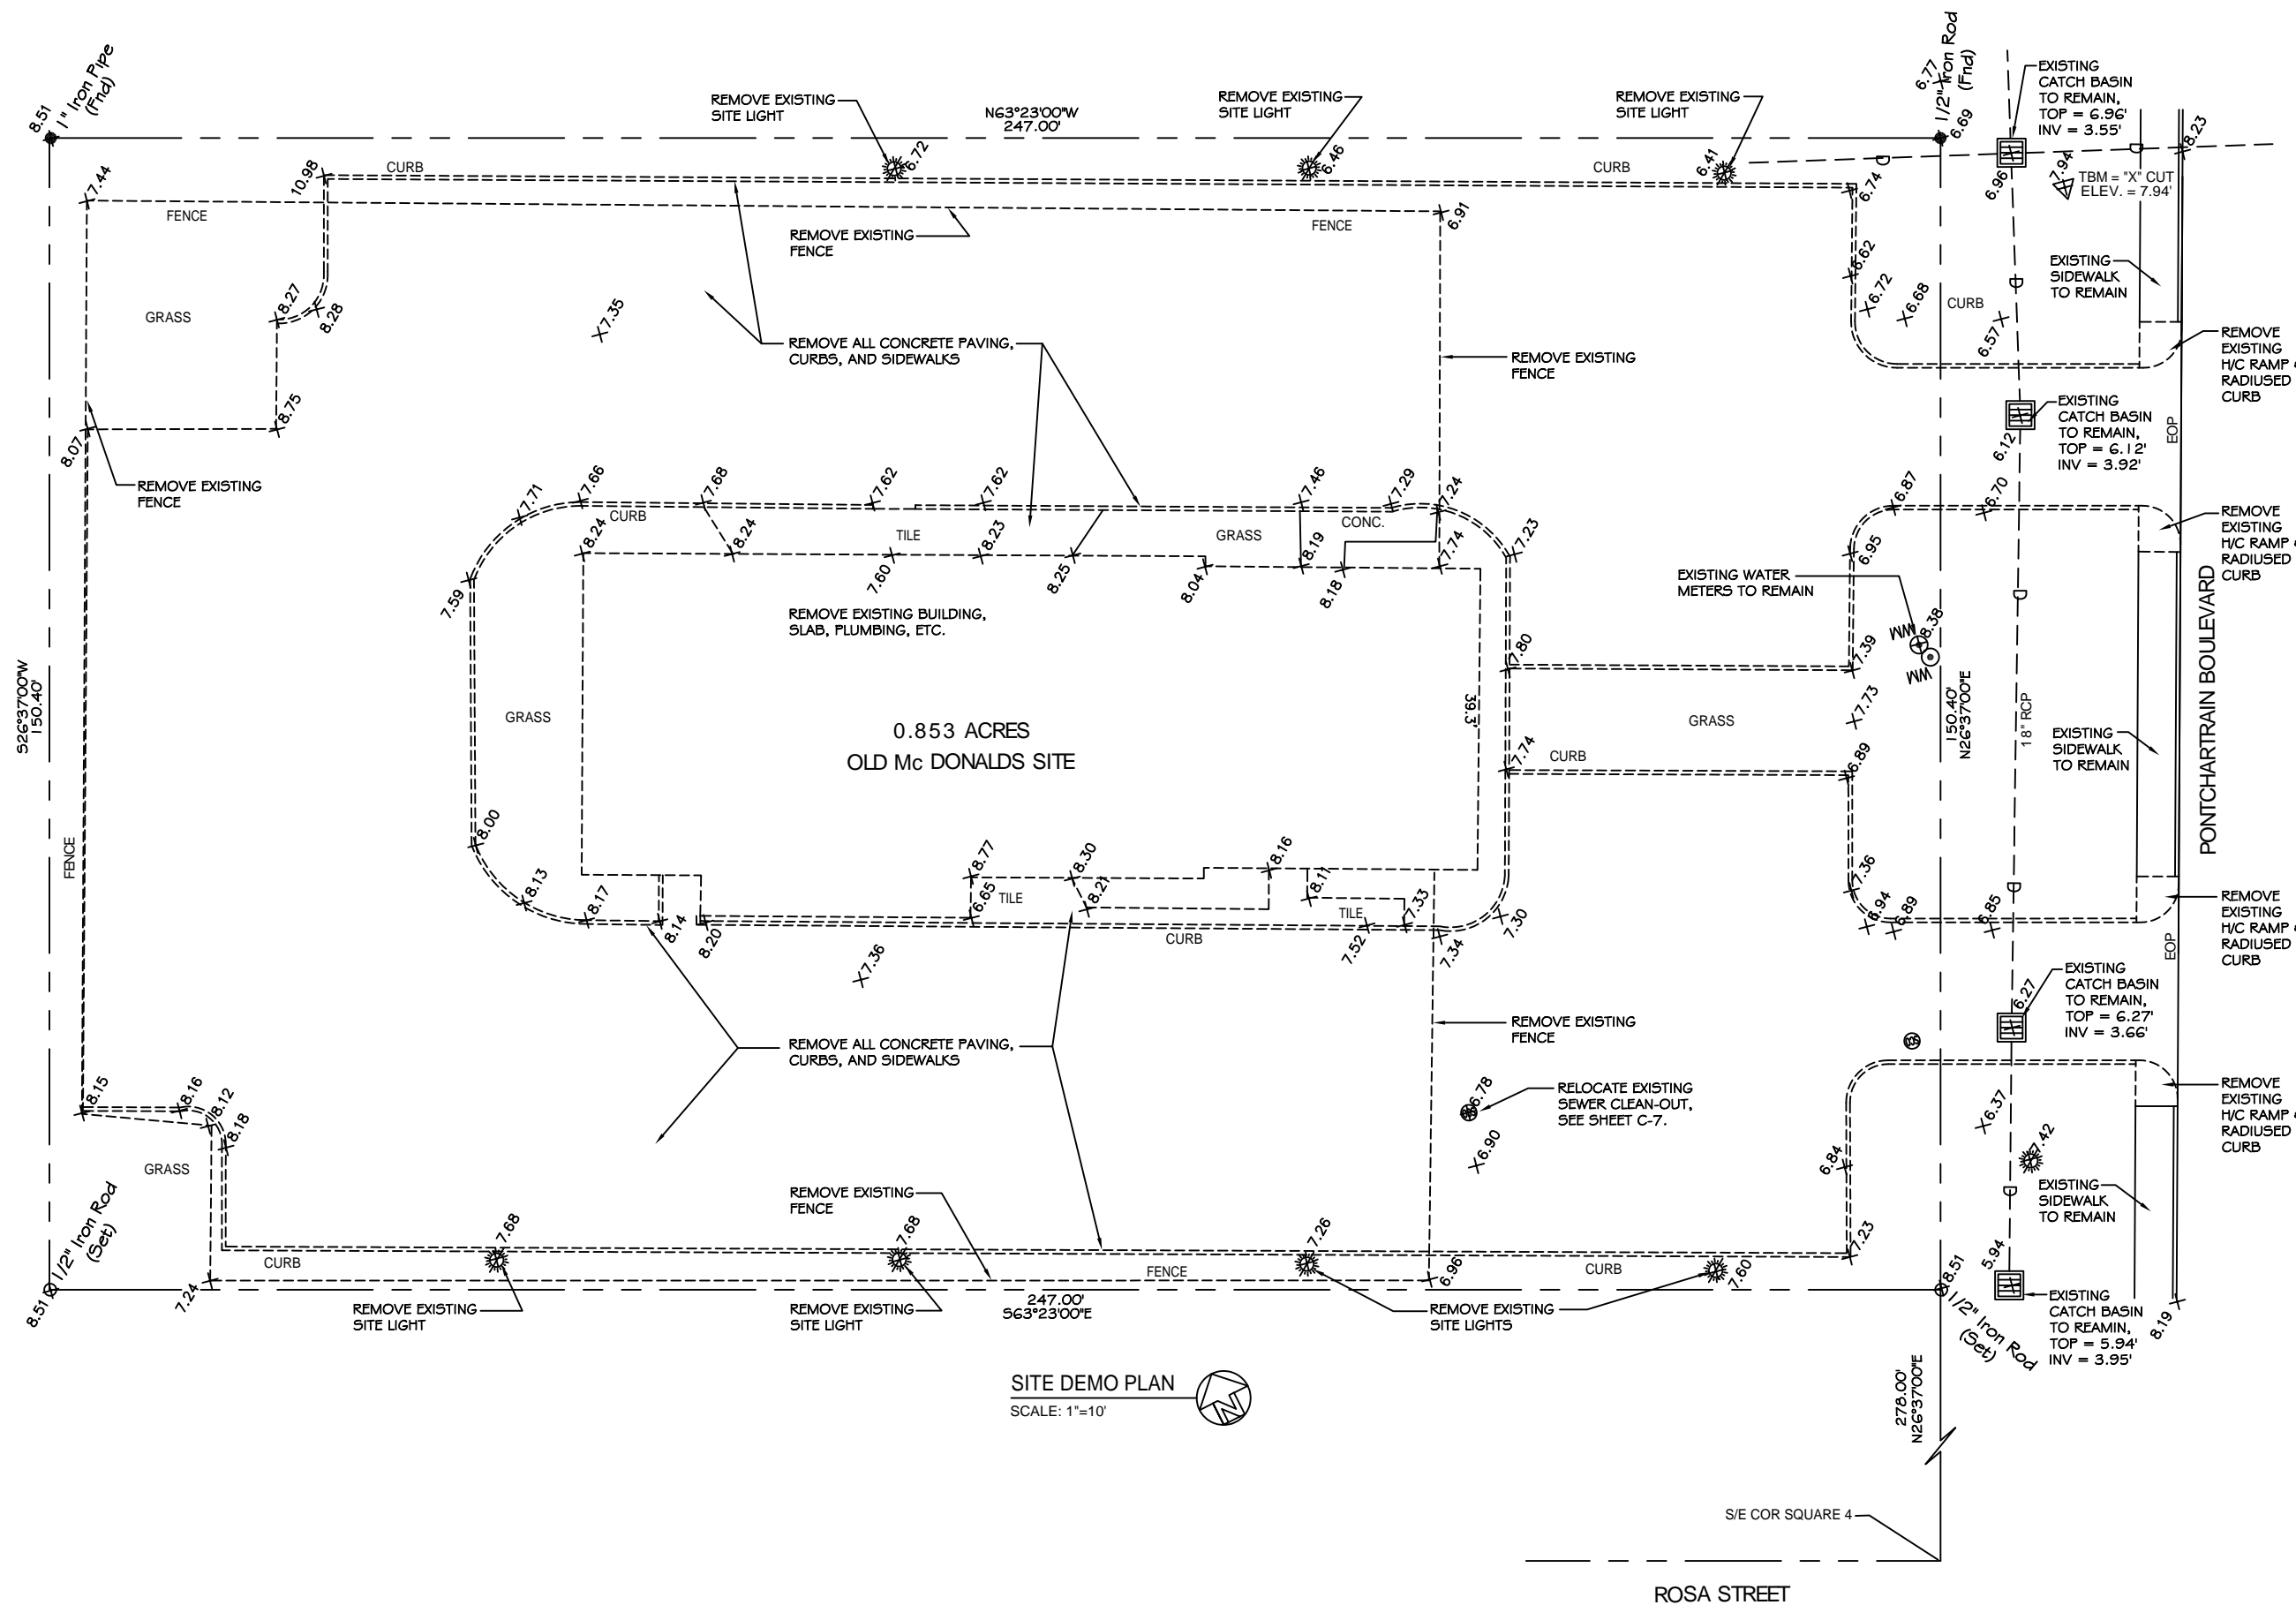

**SITE DEMO PLAN**  
SCALE: 1"=10'

