



2 1/2" FABRICATED STEEL DISCHARGE ELBOW AND DRAIN FLANGE

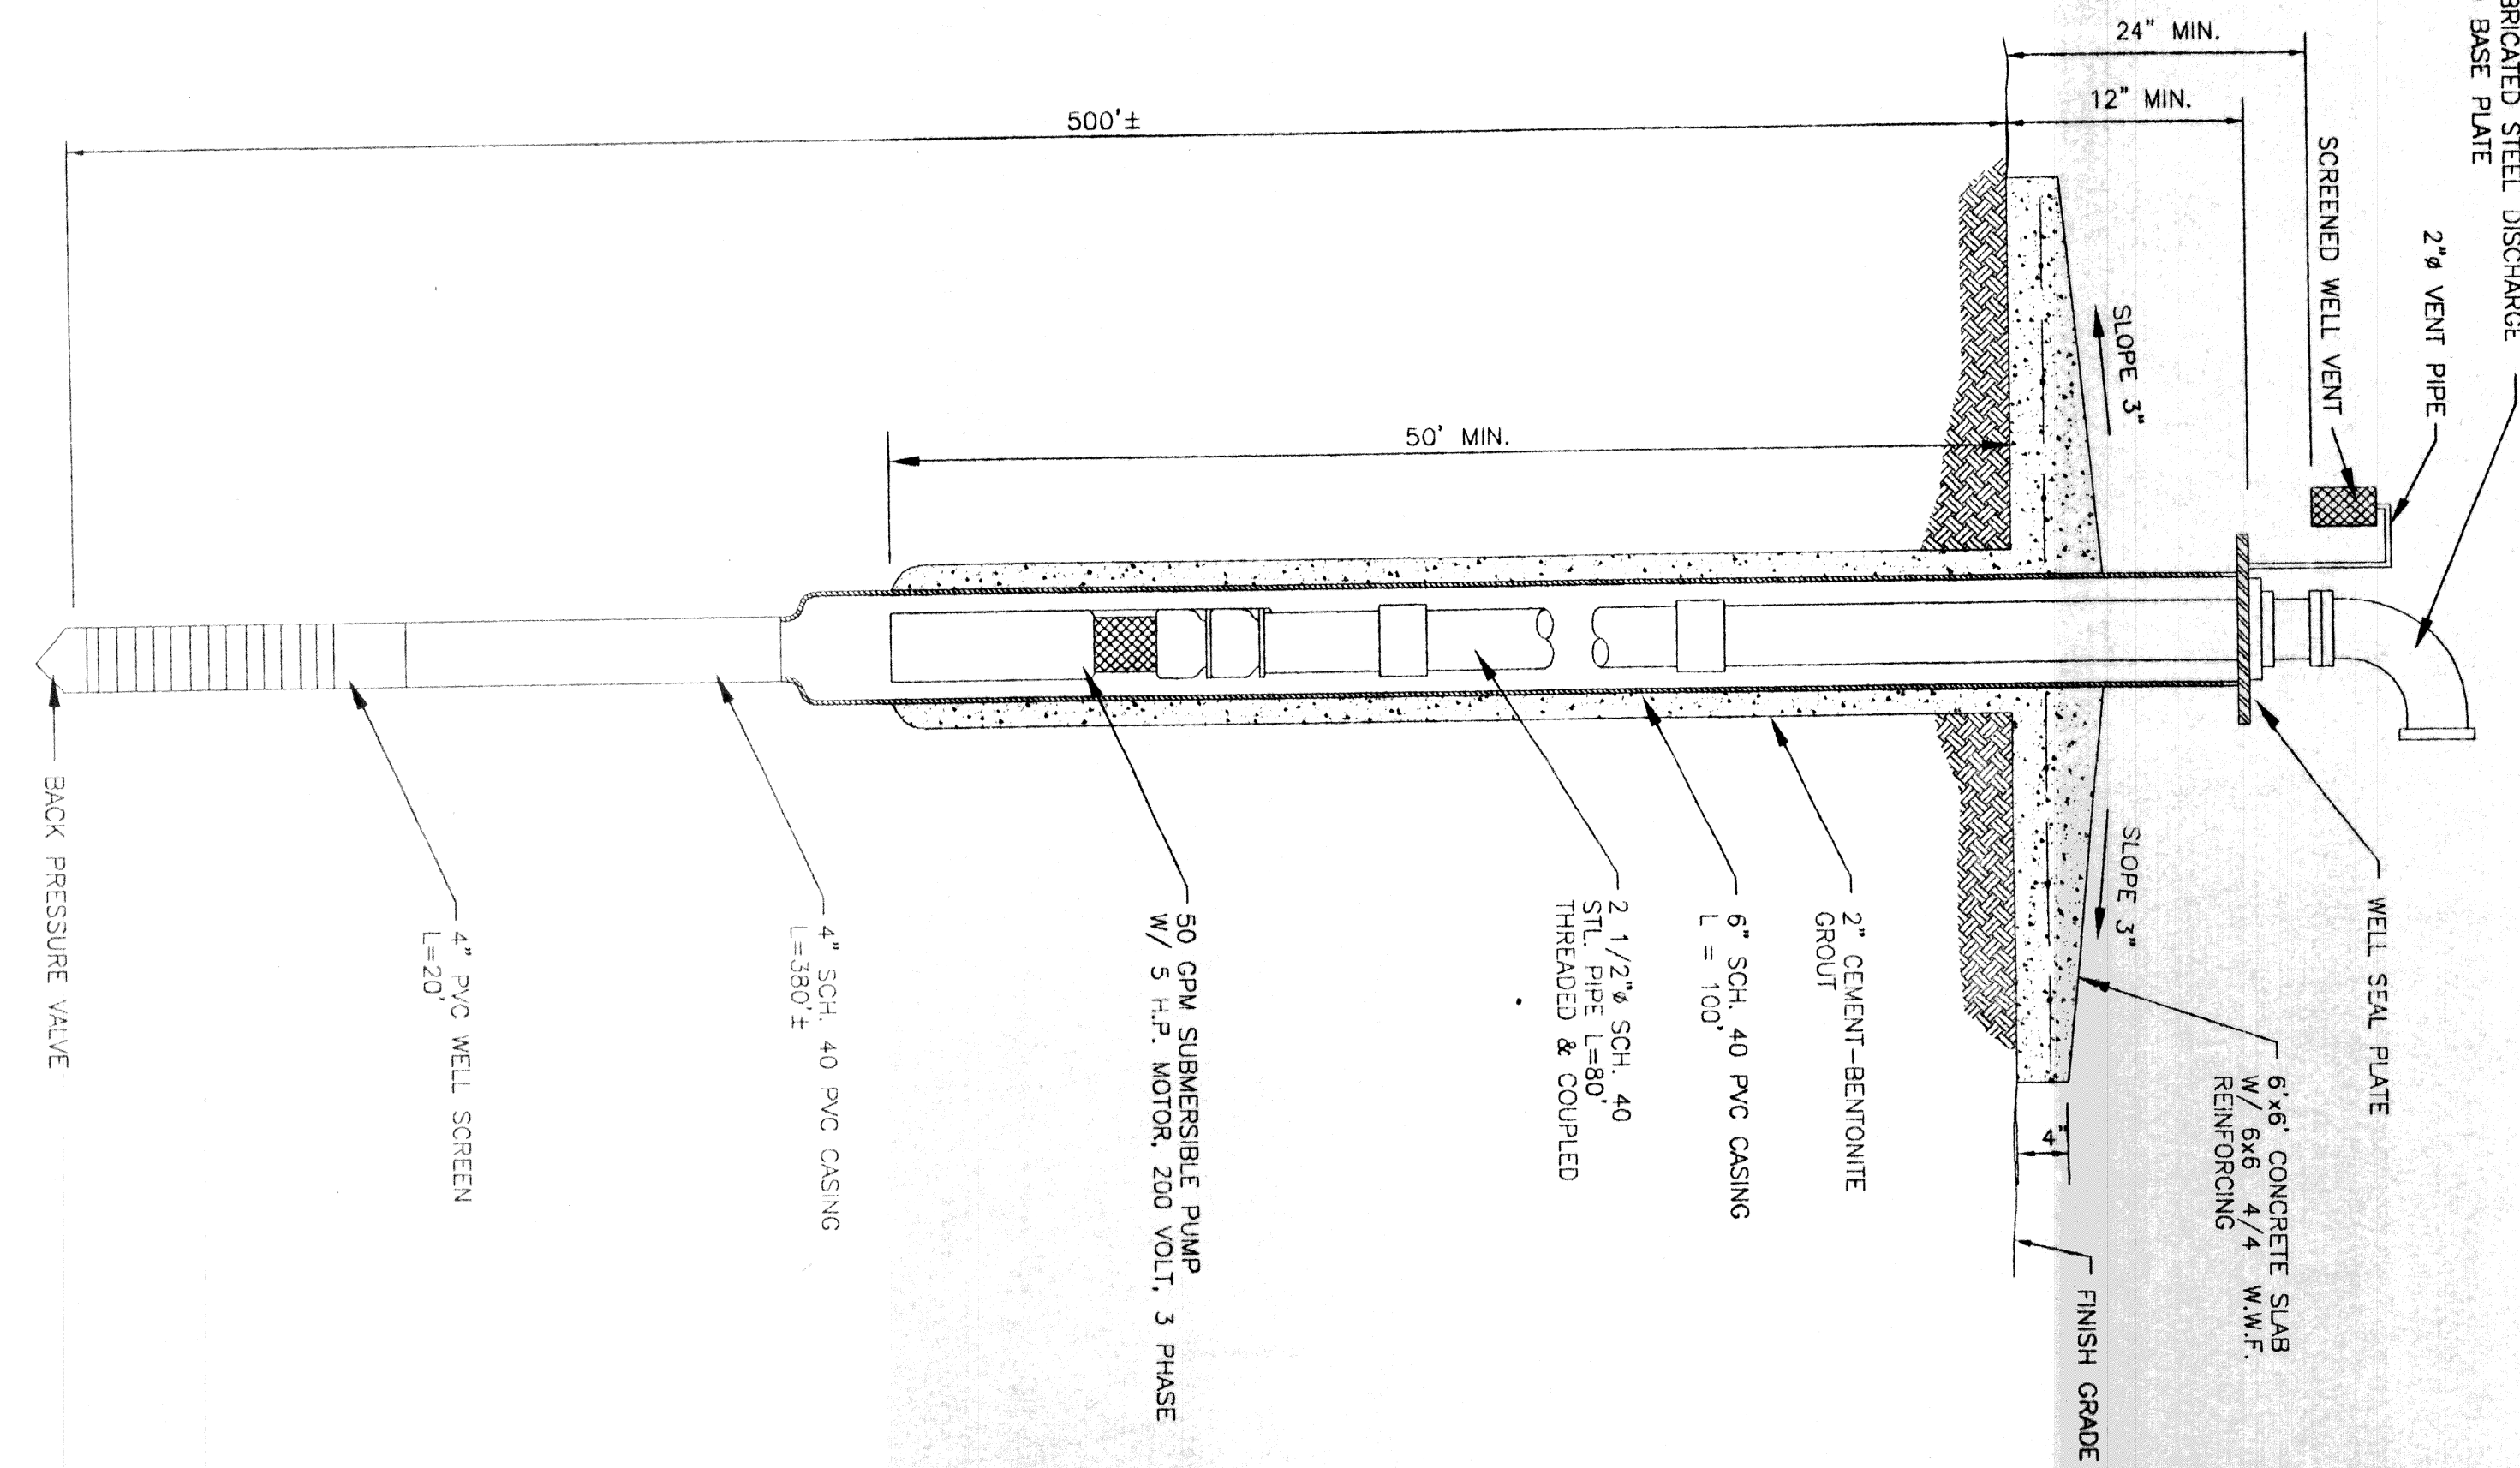


- WATER WELL NOTES:**
1. COMPLETED WATER WELL SHALL PRODUCE 50 GPM AT 60 PSI (AT GROUND LEVEL).
 2. ALL WORK SHALL COMPLY WITH L.A. D.O.T.D. AND HEALTH DEPT. RULES AND REGULATIONS.
 3. CONCRETE FOR SLABS AND FOUNDATIONS SHALL BE 3,000 PSI @ 28 DAYS WITH 5" MAXIMUM SLUMP.

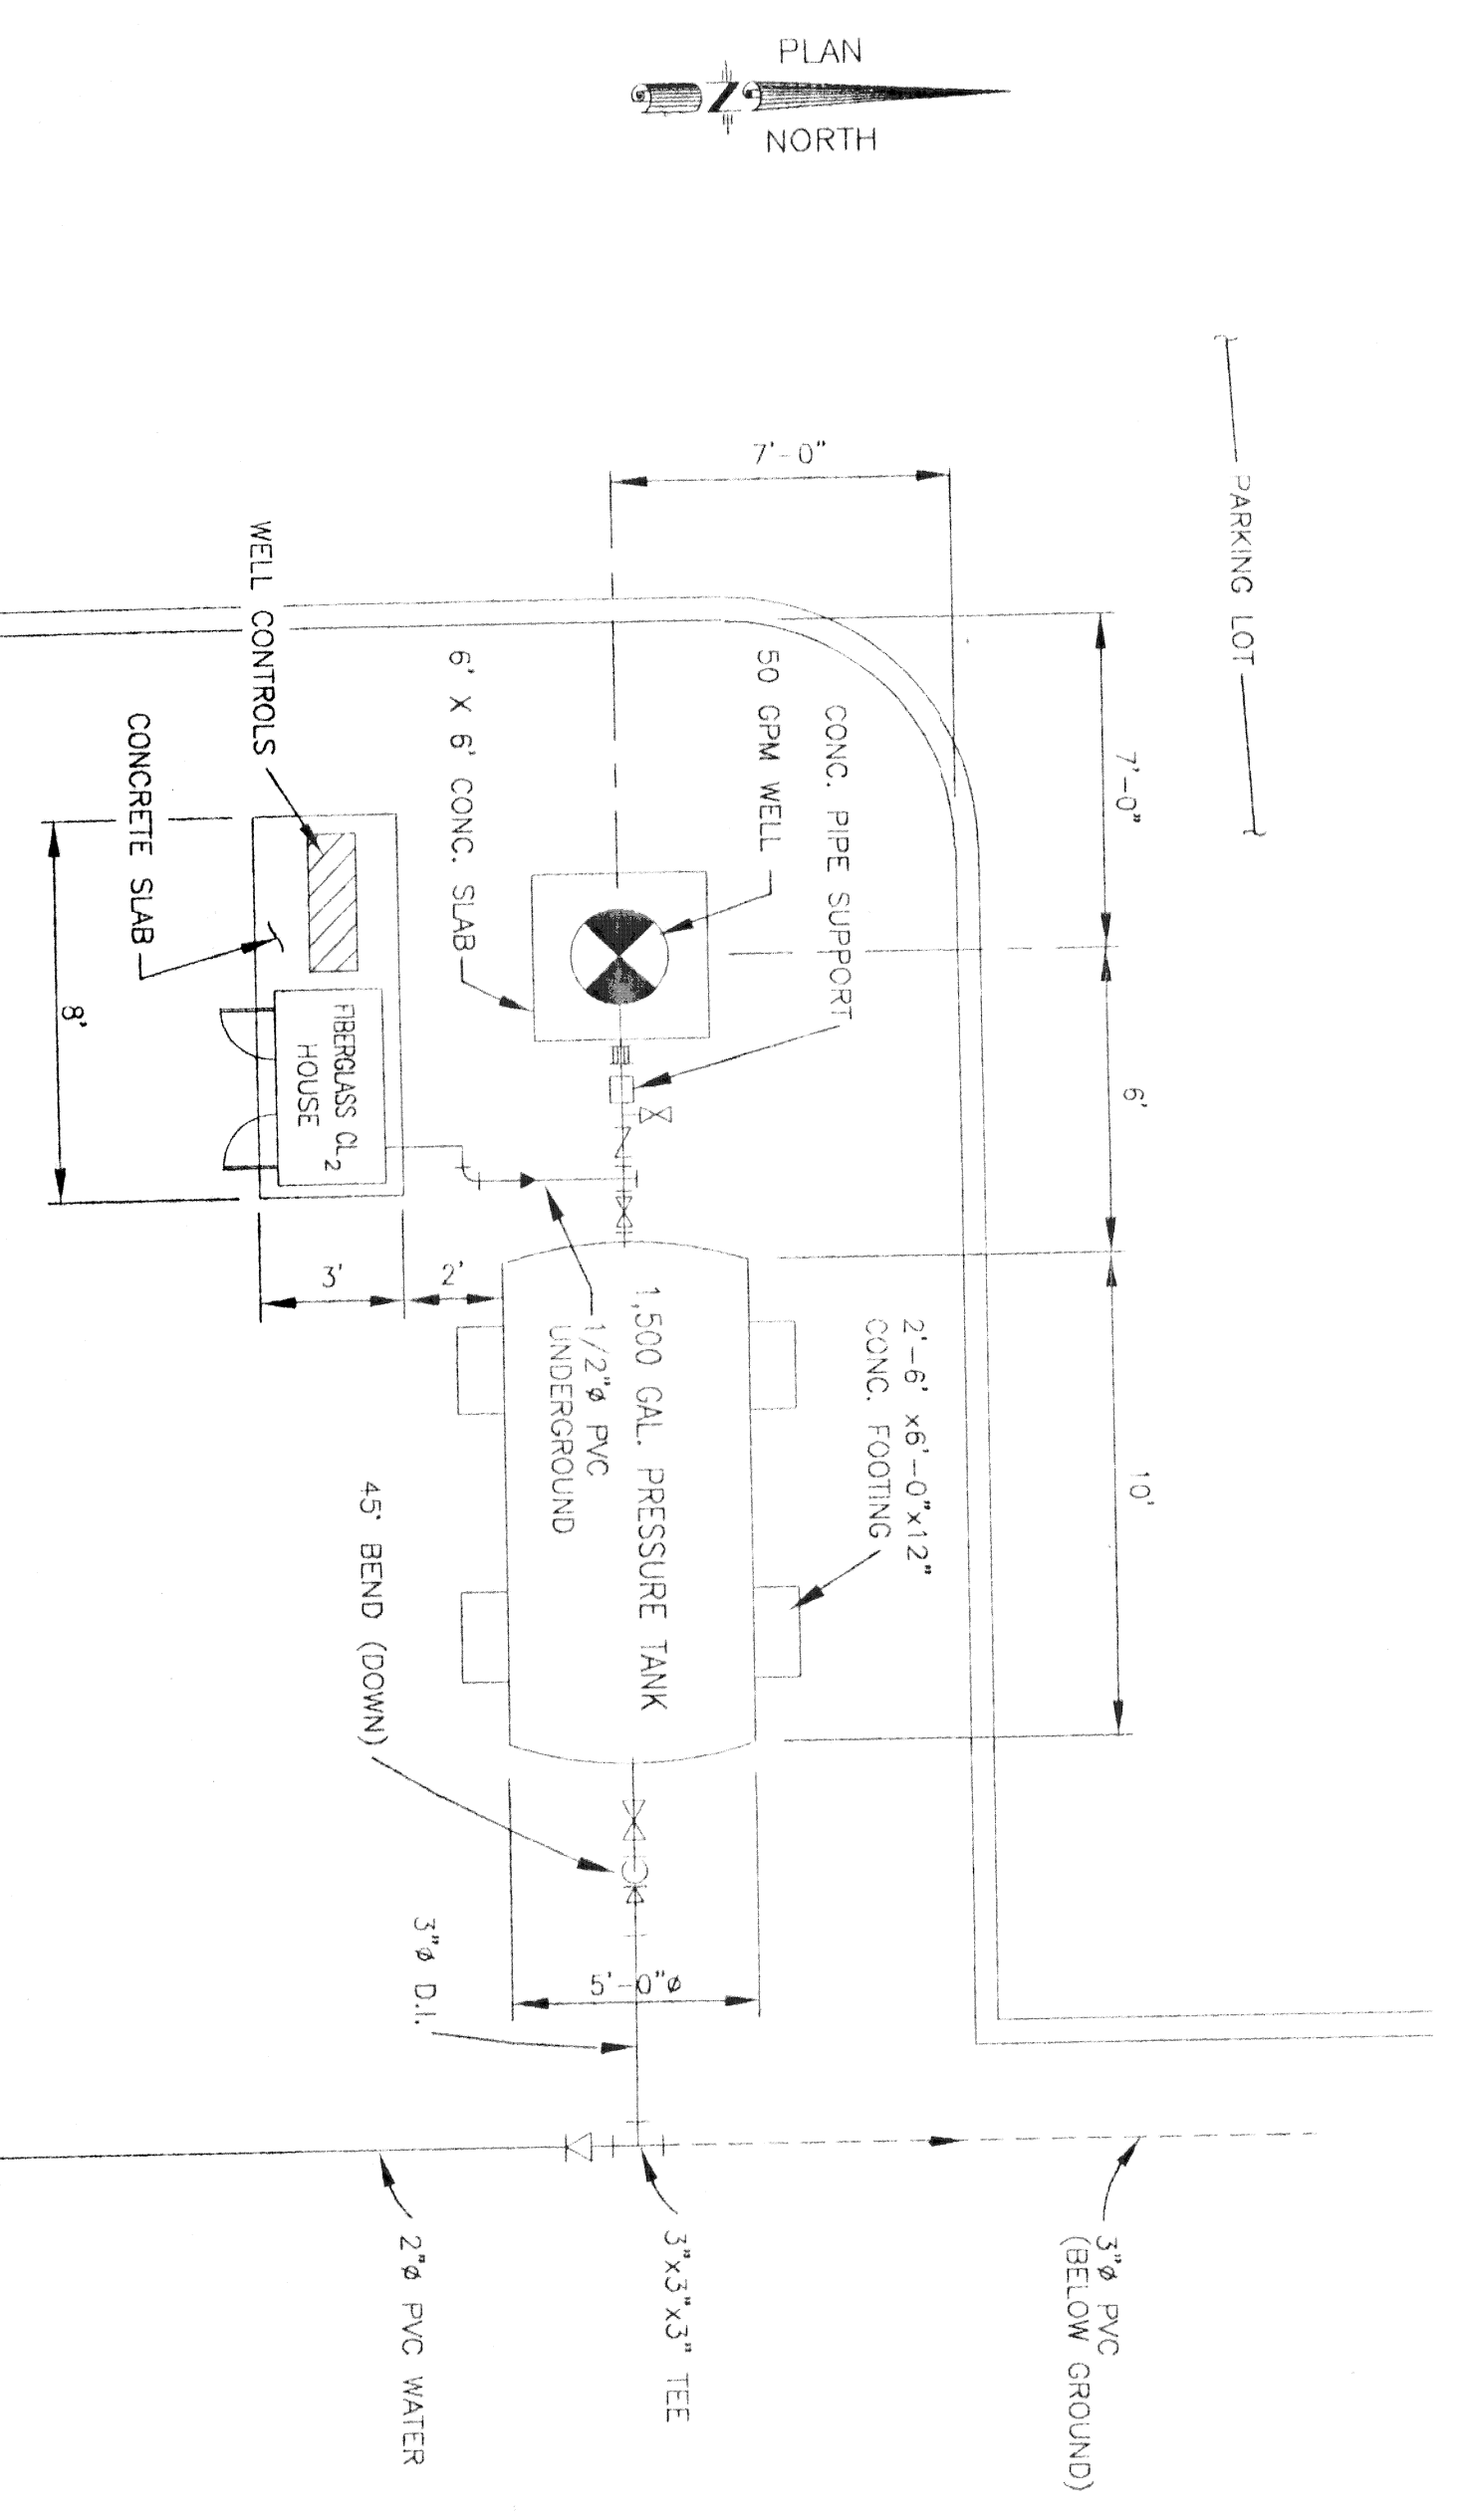

FOR CONSTRUCTION

ARCHITECT: OWNER: CONTRACTOR:
DATE: DATE: DATE:

HONDA DEALERSHIP
LAKE SHORE ESATES
ST. TAMMANY PARISH, LA

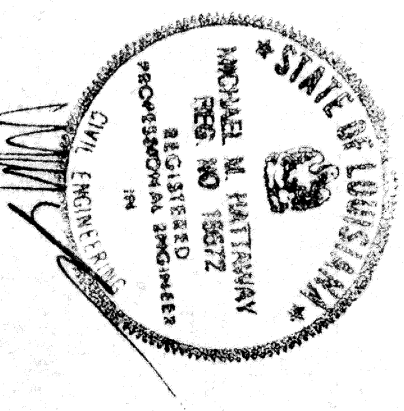

KREBS, LASALLE, LEWIS & HATTOWAY
ENGINEERING • PLANNING • SURVEYING • HYDROLOGY • ENVIRONMENTAL
3013 27TH STREET, METairie, LA 70002 (504) 837-4470
2107 N. CALDWAY BLVD. SUITE F, MONROE, LA 70448 (504) 824-5125

WATER WELL DETAILS & NOTES

NO.	DESCRIPTION	DATE	DESIGNED BY:	DRAWN BY:	CHECKED BY:	APPROVED BY: