




A SIDE BUILDING ELEVATIONS
SCALE: 3/16"=1'-0"

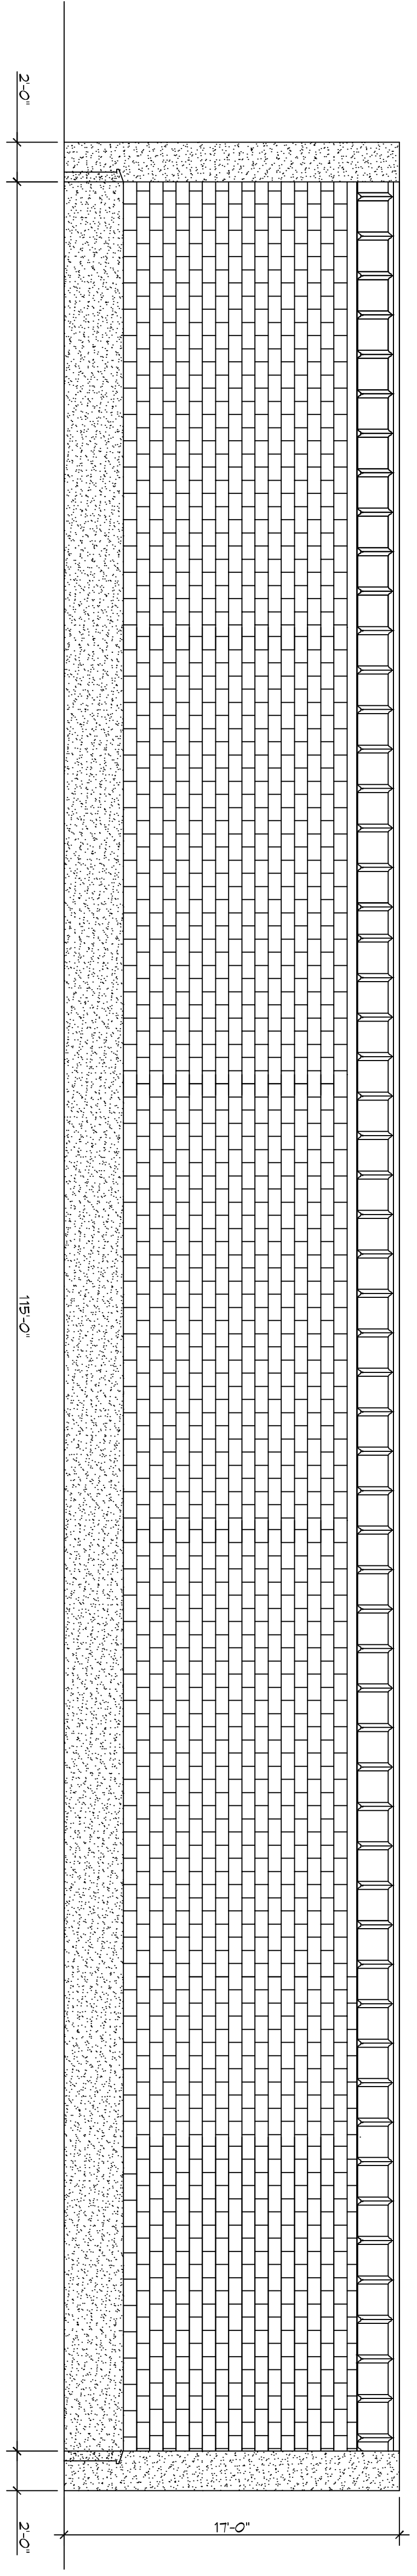



B SIDE BUILDING ELEVATIONS
SCALE: 3/16"=1'-0"

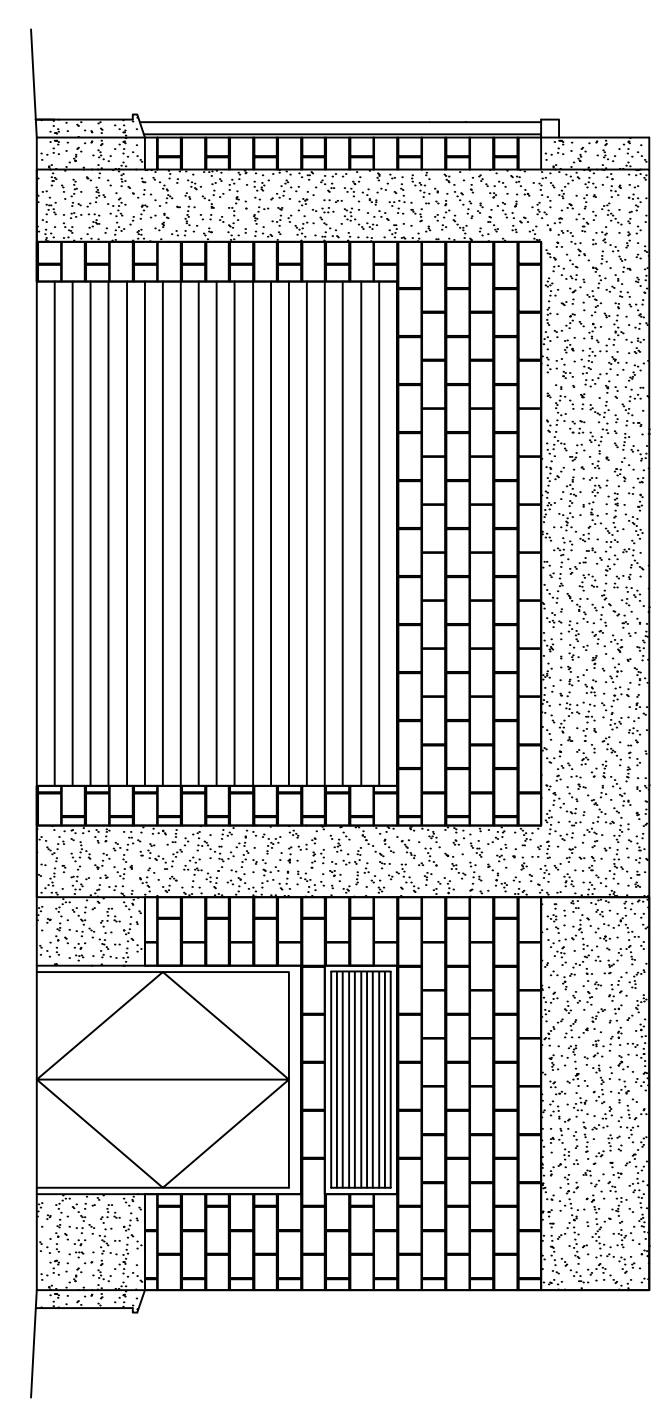

C REAR BUILDING ELEVATION
SCALE: 3/16"=1'-0"

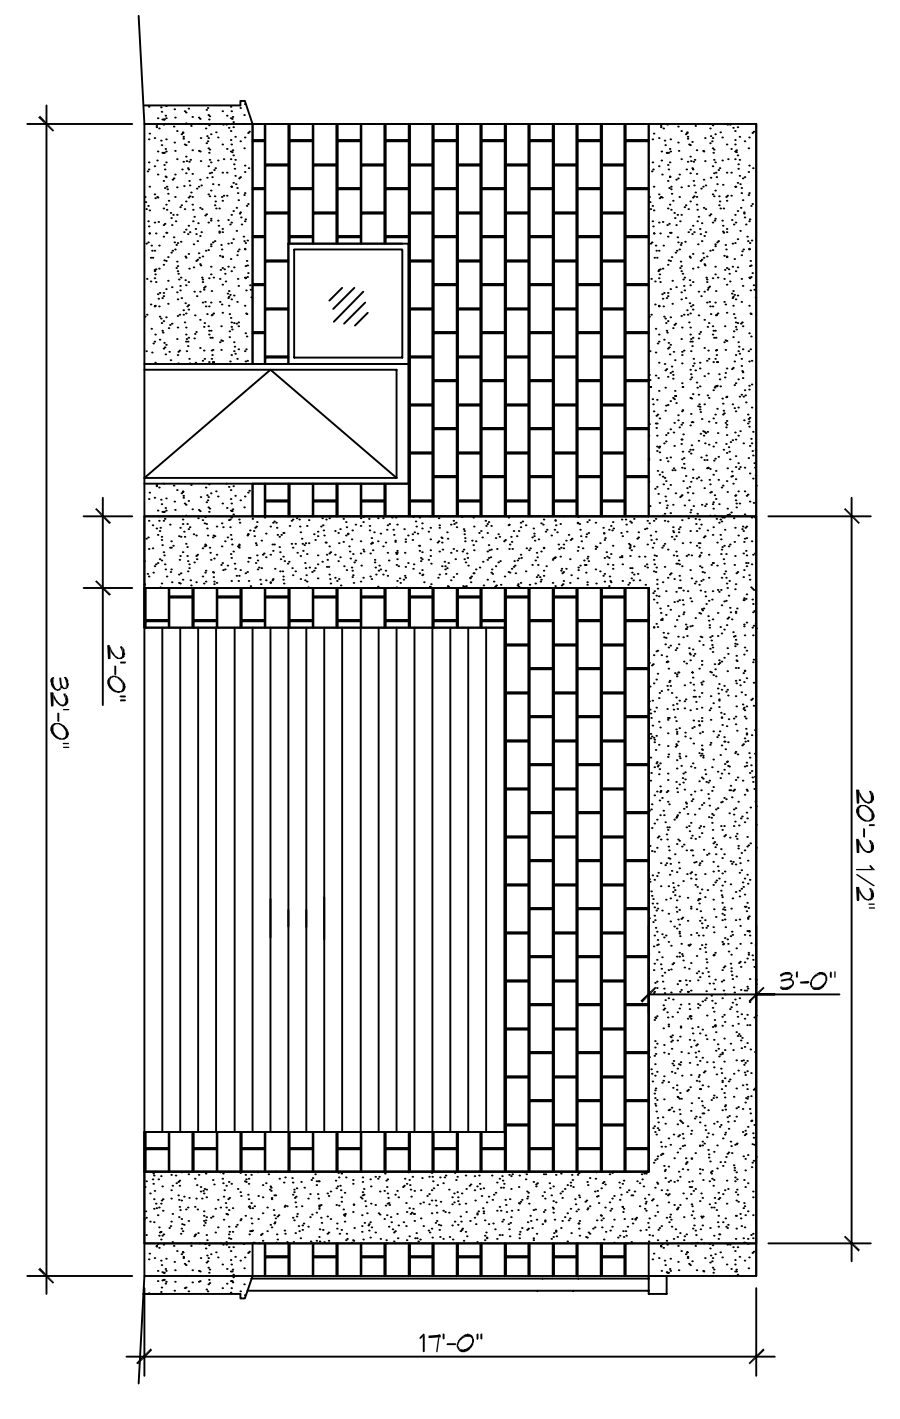

D FRONT BUILDING ELEVATIONS OPTIONS
SCALE: 3/16"=1'-0"

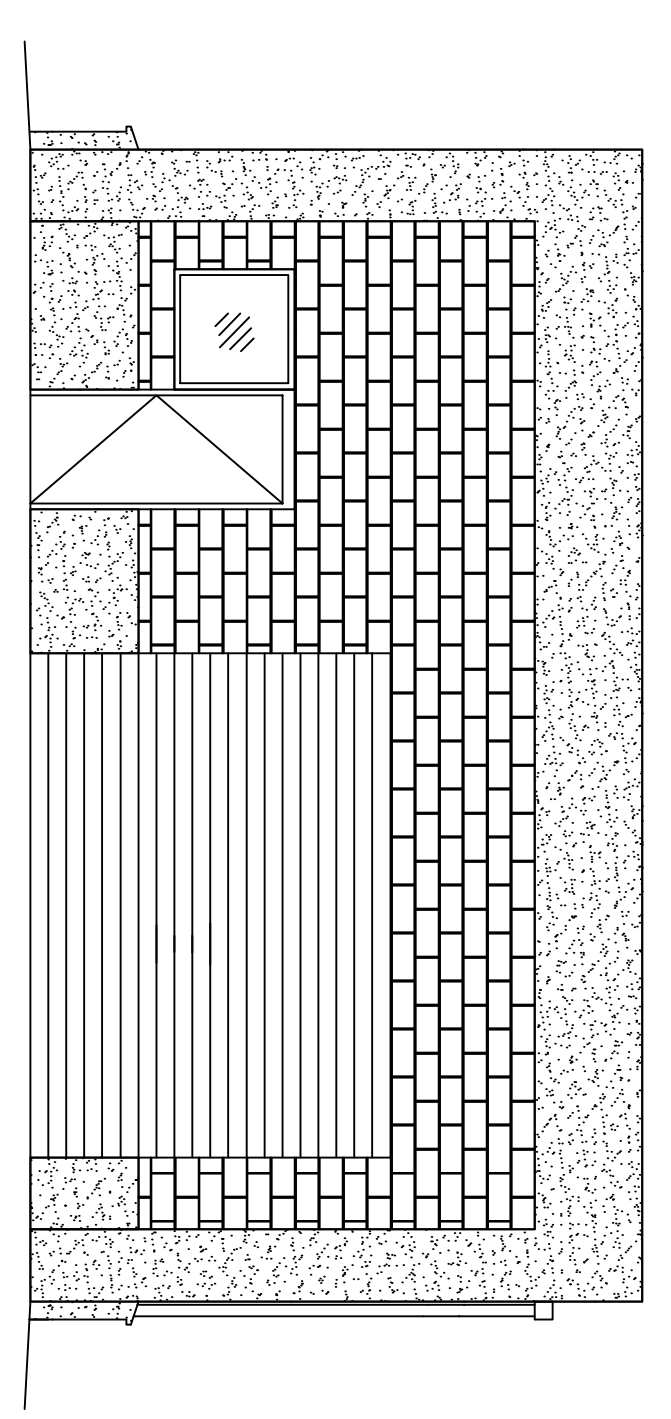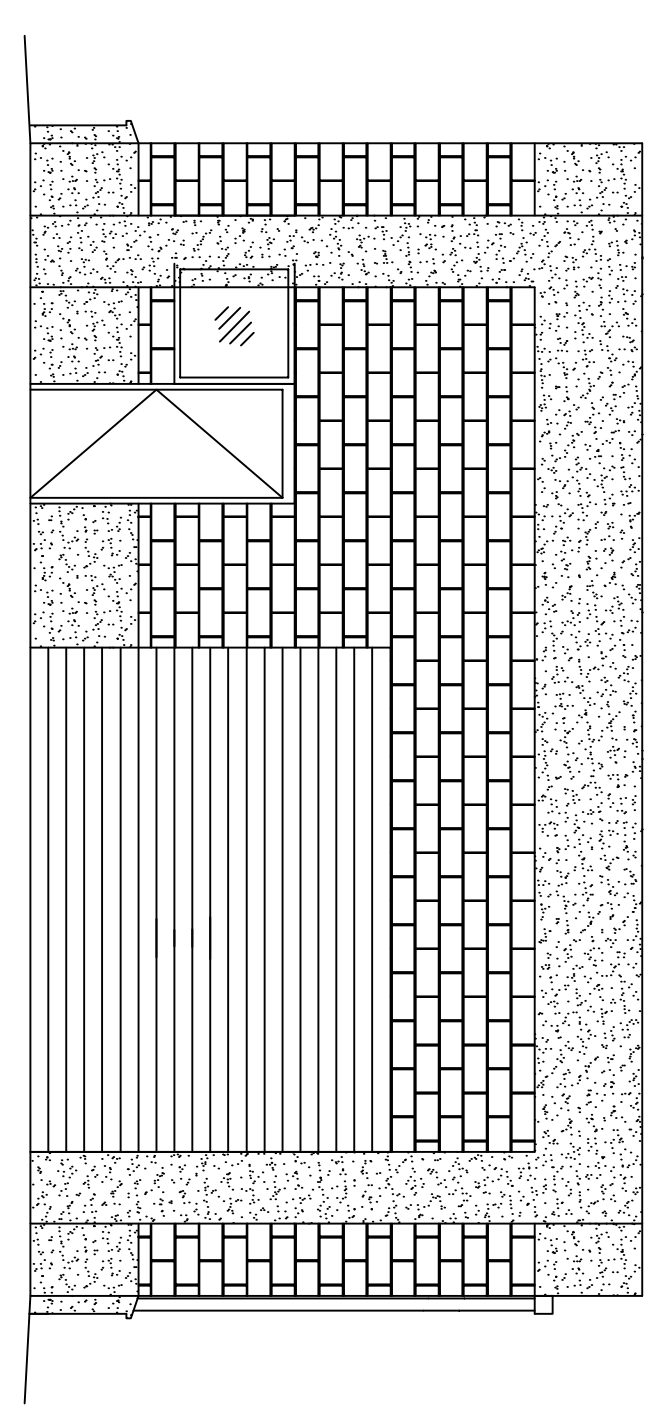

DAMMON
ENGINEERING, INC.
LOUISIANA & MISSISSIPPI

Chief Engineer: Brian Mistich, PE
554 Old Spanish Trail
Slidell, LA 70458
www.dammonengineering.com
info@dammonengineering.com
PH: 985.649.5832

REVISIONS		DATE
#	DESCRIPTION	

CARWASH
KAUFMAN
WAYNESBORO MS

JOB No: XXXX DATE: 04/05/2017
DRAWN BY: CHECKED BY:

We warrant that the design and specifications, design and arrangement representation, drawings and calculations prepared by our firm shall conform to the practice of Professional Engineering, and we warrant that the design and calculations shall conform to the code or practice in effect at the time the design was prepared. We warrant that the design and calculations shall conform to the code or practice in effect at the time the design was prepared. We warrant that the design and calculations shall conform to the code or practice in effect at the time the design was prepared.

DRAWING NUMBER:
SHEET No. 01 5