


ERECTION NOTE: ENDWALL COLUMN EXTENSIONS ARE TO BE LOCATED TO THE INSIDE OF THE ENDFRAME RAFTER.

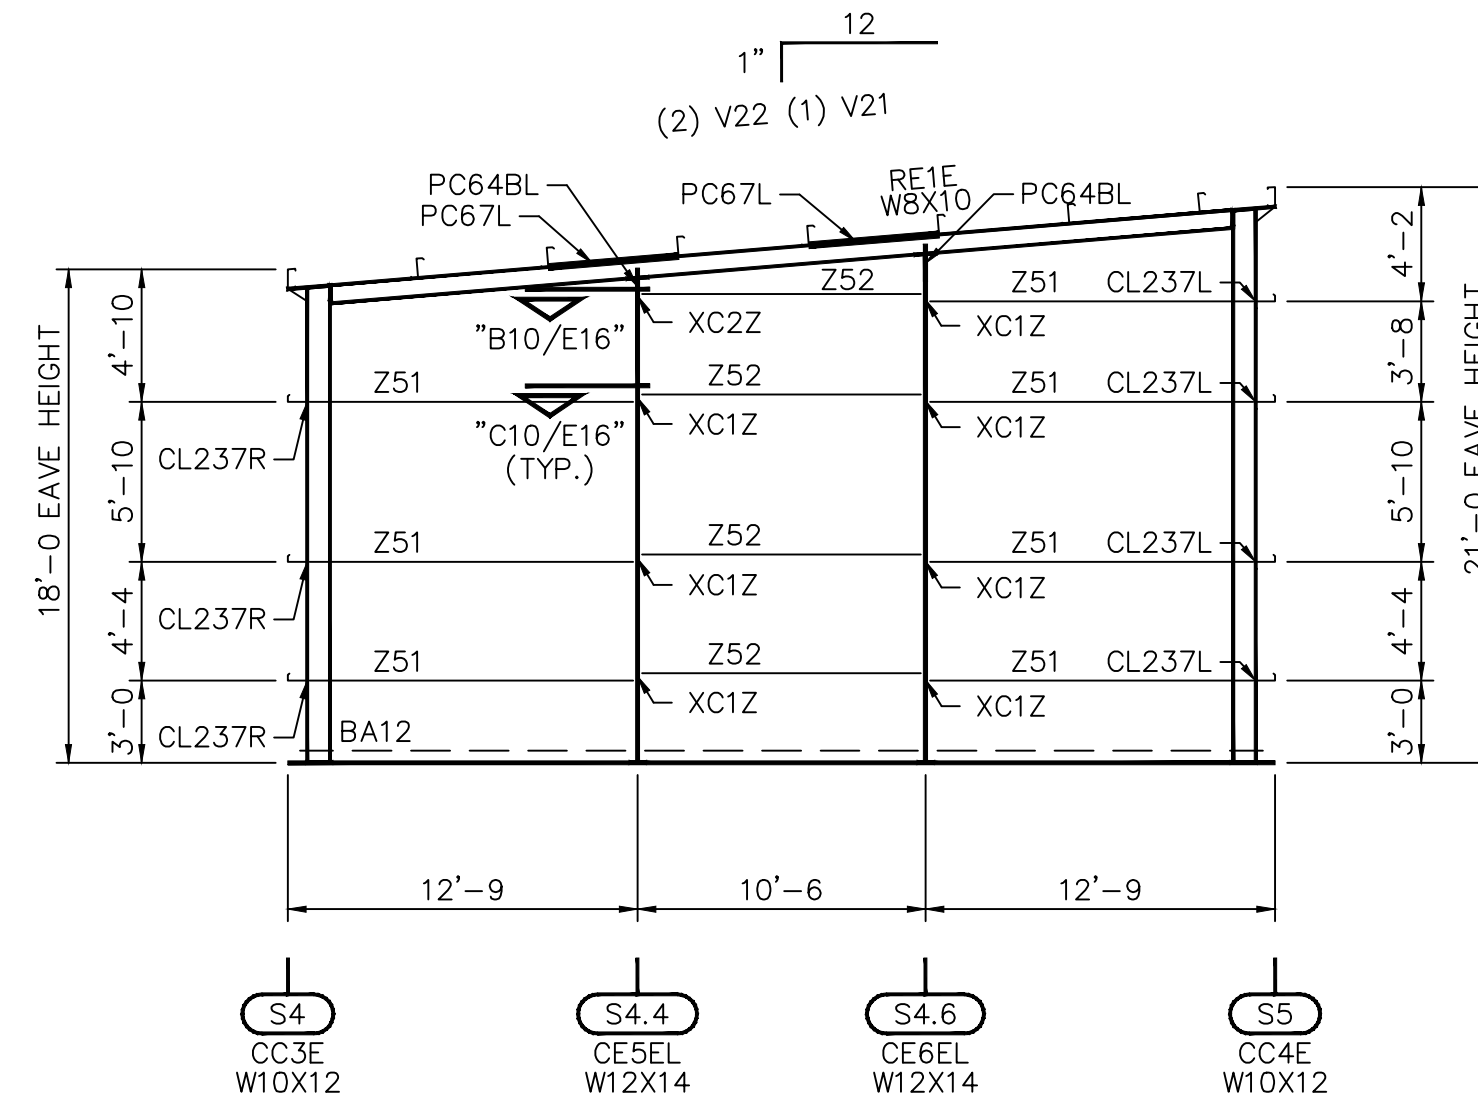

ONE * FB4C @ 7'-4" LEFT
ONE * FB4C @ 13'-2" LEFT


ONE * FB4C @ 7'-4" LEFT
ONE * FB4C @ 16'-10" LEFT

ALL Z'S ARE Z8.50X0.059
UNLESS NOTED OTHERWISE

* DENOTES: PLATE AT FLANGE BRACE
CL180 AT 8 1/2" PURLINS/GIRTS
CL181 AT 10" PURLINS/GIRTS
CL182 AT 12" PURLINS/GIRTS

ELEVATION "A"
BUILDING "B"
(PHASES "1" AND "Z")

FIELD MITER PERIMETER
TRIM CORNERS AND PEAK
BOXES, MAKE WATER TIGHT

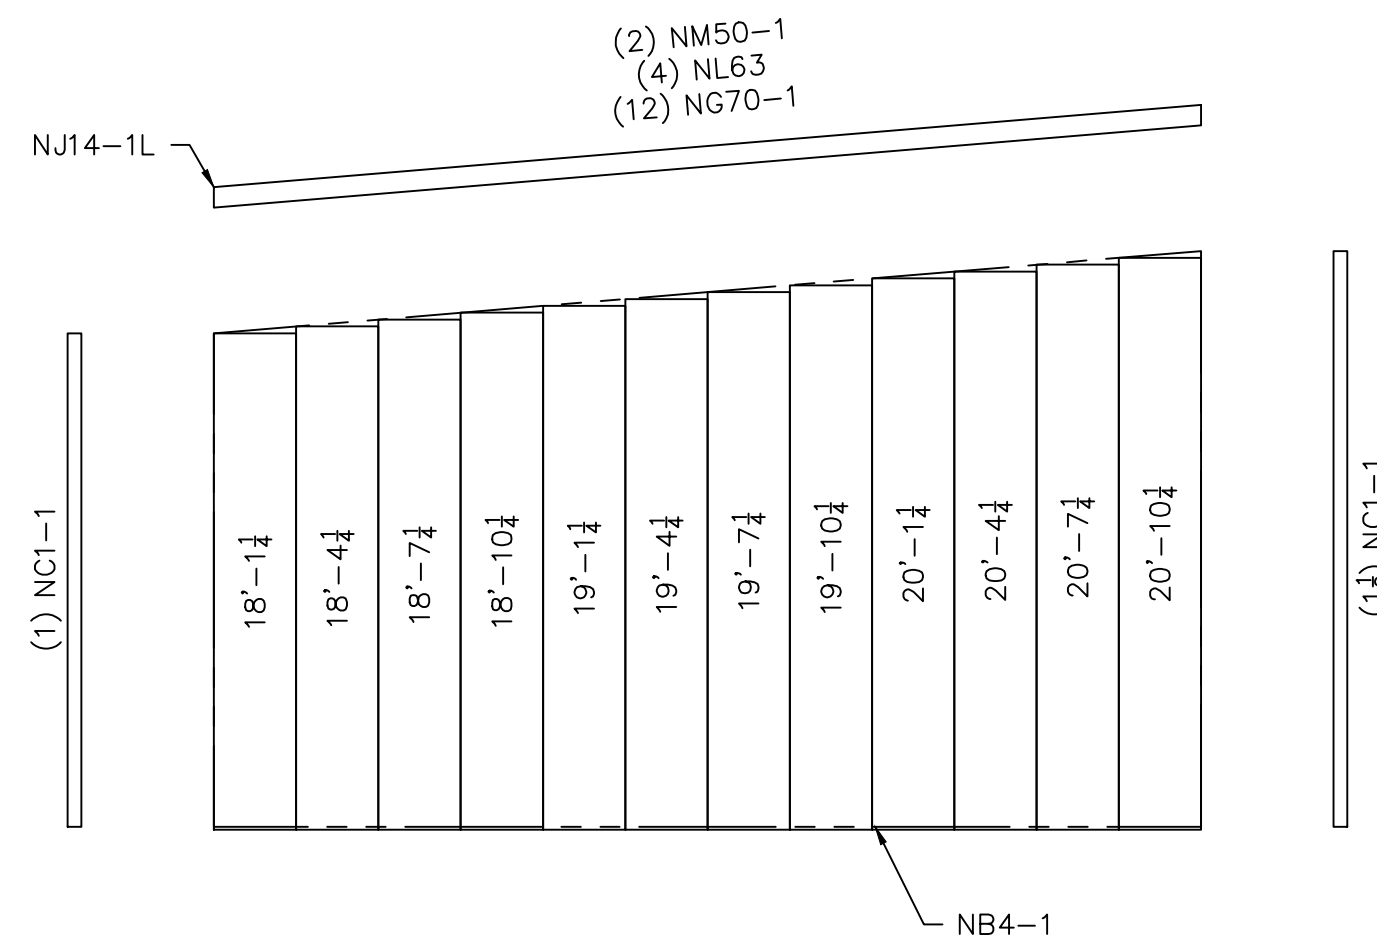

WALL SHEETING ELEVATION "A"
BLDG B
(PHASES "2")

BEARING FRAME ENDWALL	
COLUMN TOP CONNECTION	SHEET #
TYPE I AT SLOPE W/PC64	18.04
TYPE I AT SLOPE W/PC65	18.05
TYPE I AT SLOPE W/PC71	18.06
TYPE I AT PEAK W/PC64	18.09
TYPE II AT SLOPE W/PC71	18.14
TYPE II AT SLOPE W/PC73	18.15
TYPE II AT PEAK W/PC71	18.14

Revision	Date	Description
F1	08/09/11	FINAL DRAWINGS COMPLETE FOR PHASE 1 AND Z LSI
F2	08/31/11	FINAL DRAWINGS COMPLETE ALL PHASES LSI

STAR BUILDING SYSTEMS
An NCI Company

P.O. BOX 94910
OKLAHOMA CITY, OK 73143
(405) 656-2010

Project Name & Location:
PINNACLE CASINO -
MANHATTAN CONSTRUCTION
BATON ROUGE, LA

Customer:
CASEY CIVIL LLC
COMMERCIAL
MANDEVILLE, LA

Drawing Status:
 Preliminary
 For Approval
 For Construction Permit
 For Erector Installation

Scale: NOT TO SCALE
 Drawn by: LSI
 Checked by: LSA
 Project Engineer: AK
 Job Number: 12-B-63841
 Sheet Number: E10 of 16

The engineer whose seal appears hereon is an employee for the manufacturer for the materials described herein. Said seal or certification is limited to the products designed and manufactured by manufacturer only. The undersigned engineer is not the overall engineer of record for this project.

BRIAN A. CARMICHAEL, P.E.
Louisiana P.E. 33110

SYMBOL	LAP	SYMBOL	LAP	SYMBOL	LAP
	1'-1" LAP		3'-2 1/4" LAP		4'-7" LAP
	1'-7" LAP		3'-7" LAP		5'-1" LAP
	2'-1" LAP		4'-1" LAP		5'-7" LAP
	2'-7" LAP		2 1/2" LAP		

