


RIGID FRAME ENDWALL	
COLUMN TOP CONNECTION	SHEET #
TYPE I AT SLOPE W/PC64	18.34
TYPE I AT SLOPE W/PC65	18.35
TYPE I AT SLOPE W/PC71	18.36
TYPE I AT PEAK W/PC64	18.39
TYPE II AT SLOPE W/PC71	18.44
TYPE II AT SLOPE W/PC73	18.45
TYPE II AT PEAK W/PC71	18.44

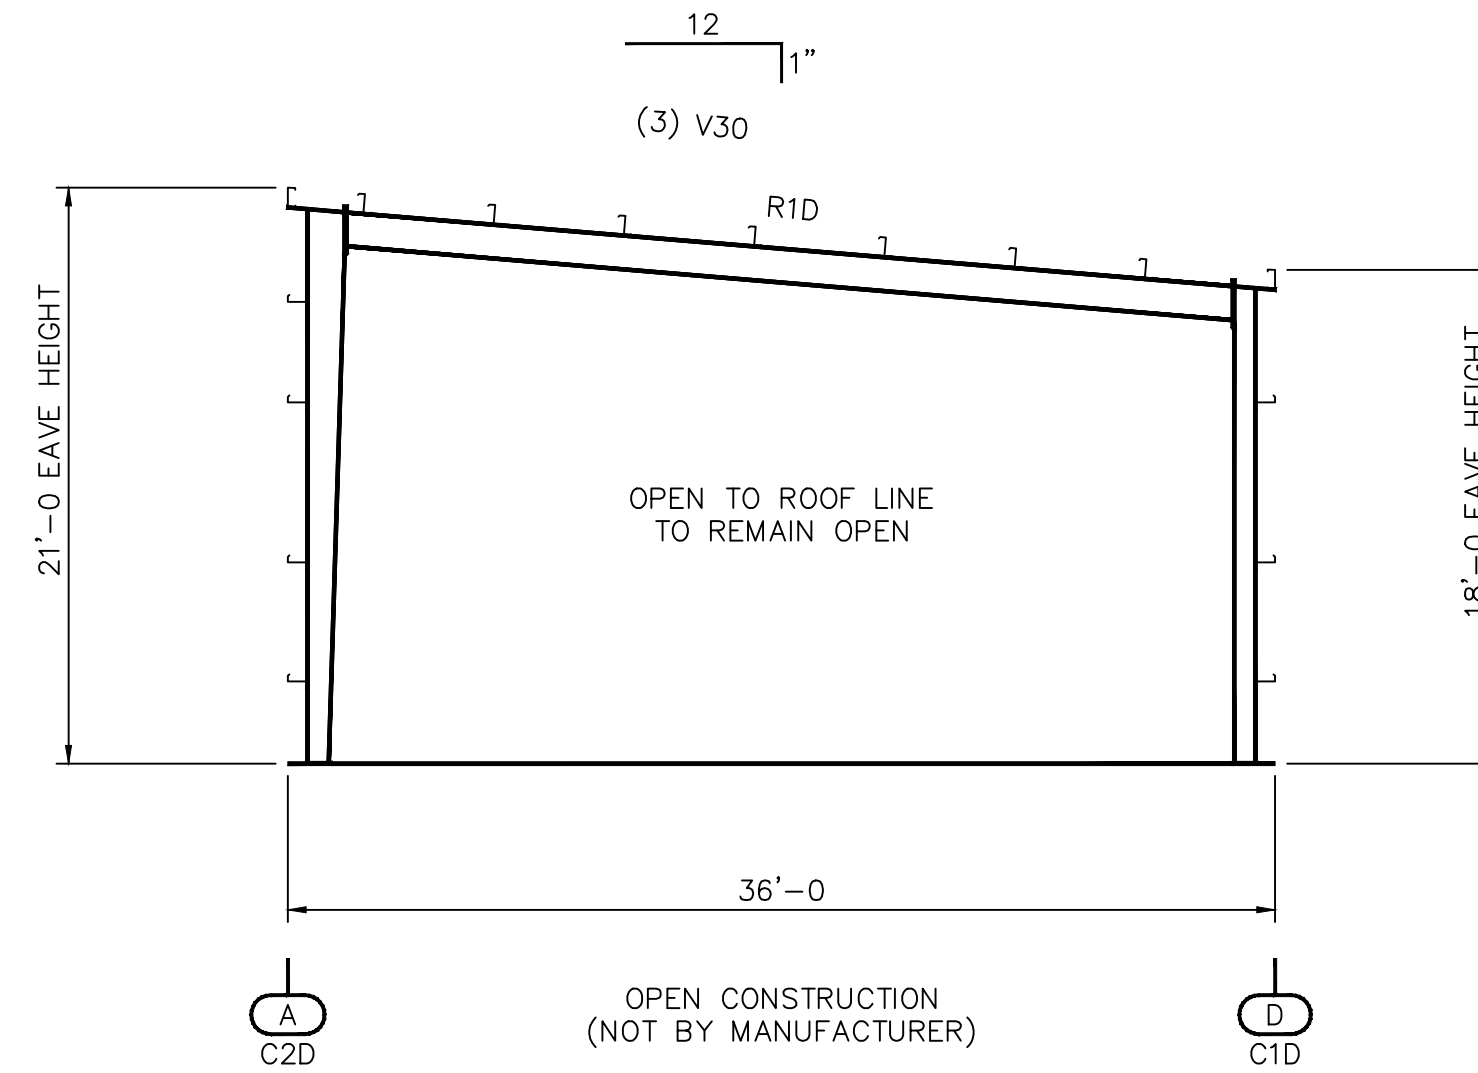

ELEVATION "C"
BUILDING "B"
(PHASES "1" AND "Z")

Revision	Date	Description
F1	08/09/11	FINAL DRAWINGS COMPLETE FOR PHASE 1 AND Z LSI
F2	08/31/11	FINAL DRAWINGS COMPLETE ALL PHASES LSI

STAR BUILDING SYSTEMS
An NCI Company
P.O. BOX 94910
OKLAHOMA CITY, OK 73143
(405) 658-2010

Customer:
CASEY CIVIL LLC
COMMERCIAL
MANDEVILLE, LA

Project Name & Location:
PINNACLE CASINO -
MANHATTAN CONSTRUCTION
BATON ROUGE, LA

Drawing Status:
 Preliminary
 (Not For Construction)
 For Approval
 (Not For Construction)
 For Construction Permit
 For Erector Installation

Scale: NOT TO SCALE
 Drawn by: LSI
 Checked by: LSA
 Project Engineer: AK
 Job Number: 12-B-63841
 Sheet Number: E11 of 16

The engineer whose seal appears hereon is an employee for the manufacturer for the materials described herein. Said seal or certification is limited to the products designed and manufactured by manufacturer only. The undersigned engineer is not the overall engineer of record for this project.

BRIAN A. CARMICHAEL, P.E.
Louisiana P.E. 33110

SYMBOL	LAP	SYMBOL	LAP	SYMBOL	LAP
	1'-1" LAP		3'-2 1/4" LAP		4'-7" LAP
	1'-7" LAP		3'-7" LAP		5'-1" LAP
	2'-1" LAP		4'-1" LAP		5'-7" LAP
	2'-7" LAP		2 1/2" LAP		

