



□ - DENOTES: FLAT WASHERS

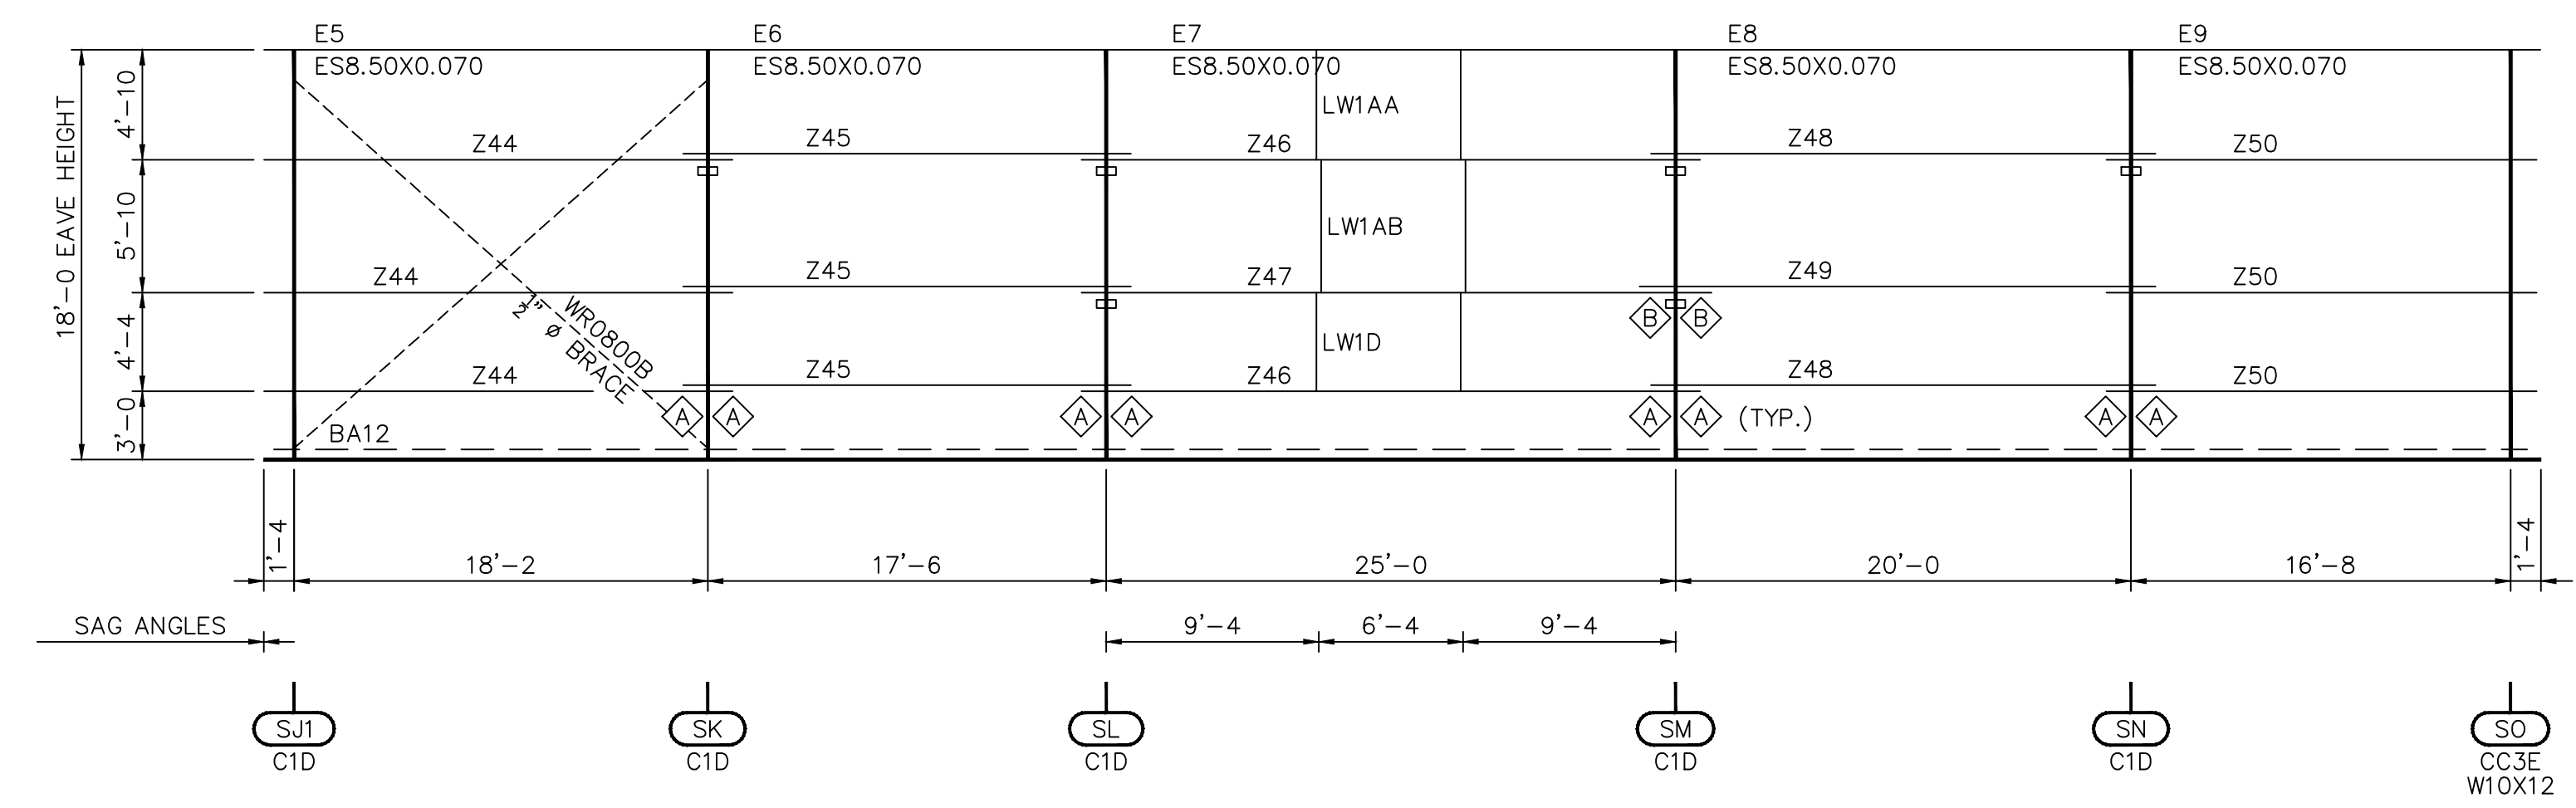

ALL Z'S ARE Z8.50X0.059 UNLESS NOTED OTHERWISE

ELEVATION "B"
BUILDING "B"
(PHASES "1" AND "2")

FIELD MITER PERIMETER TRIM CORNERS AND PEAK BOXES, MAKE WATER TIGHT

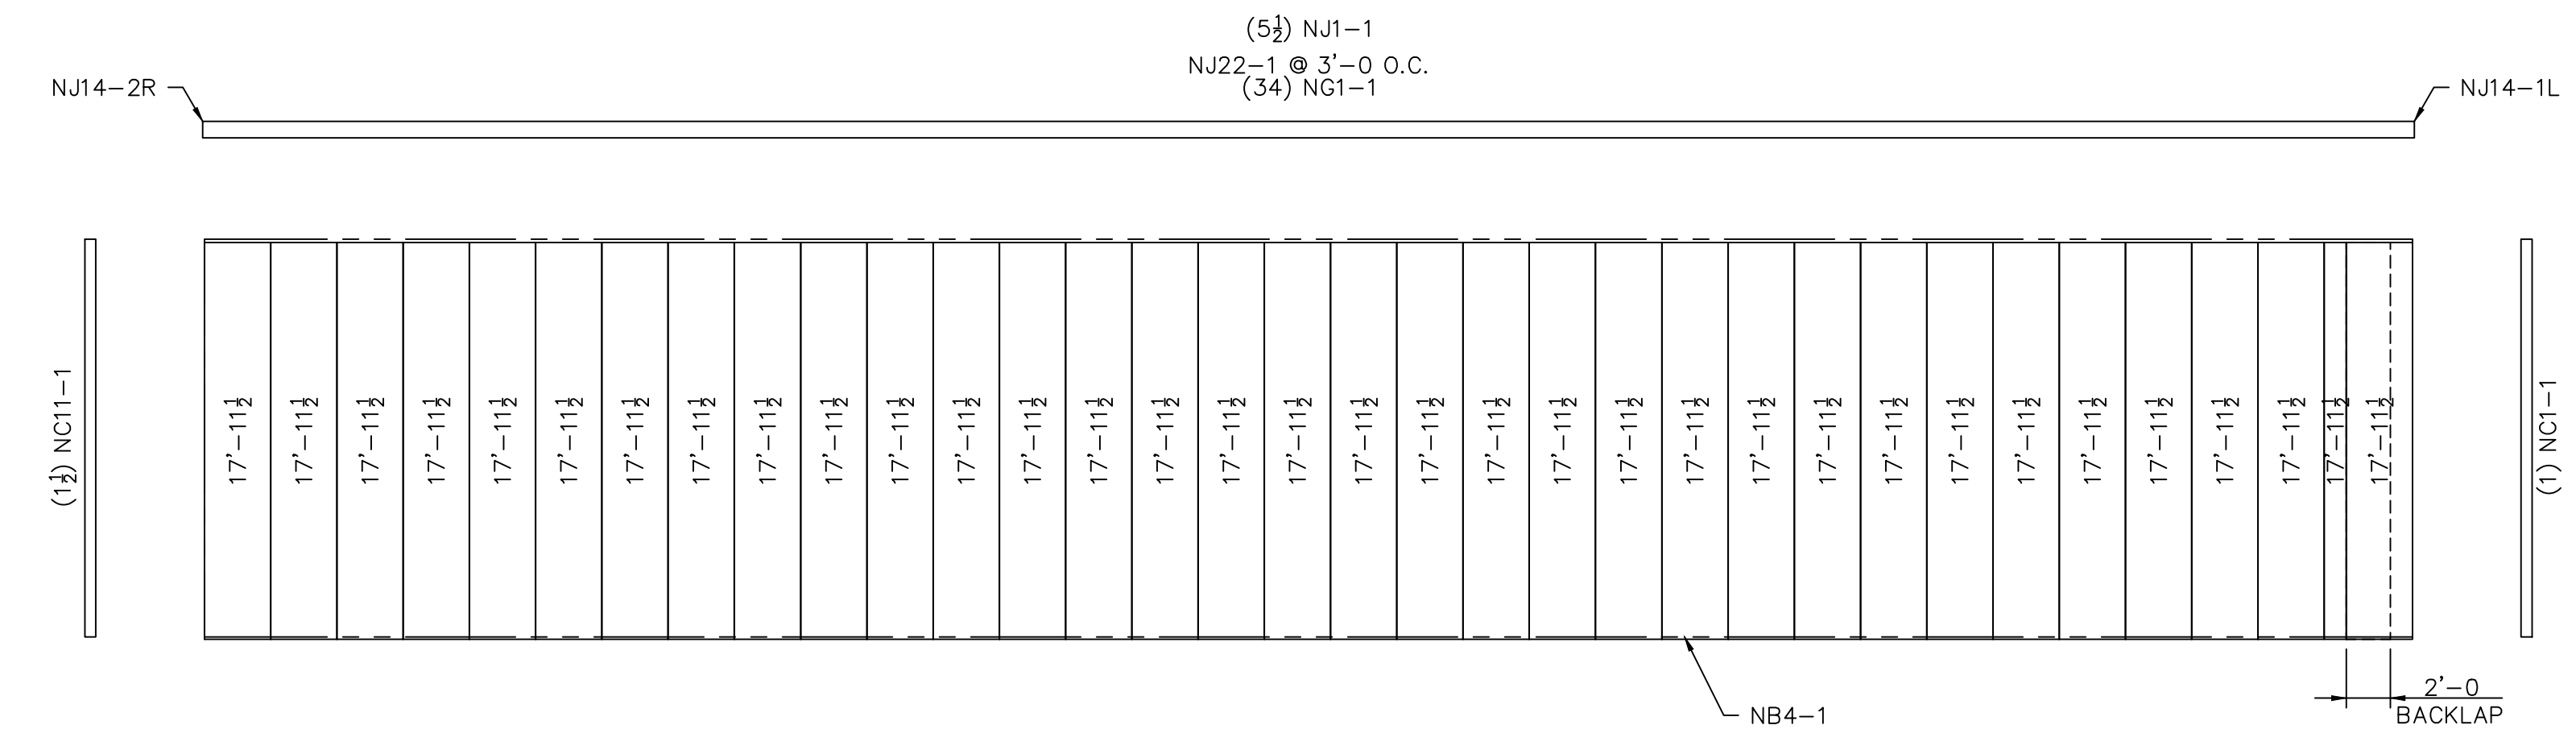

WALL SHEETING ELEVATION "B"
BLDG B
(PHASES "2")

SYMBOL	LAP	SYMBOL	LAP	SYMBOL	LAP
⬠	1'-1" LAP	⬠	3'-2 1/4" LAP	⬠	4'-7" LAP
⬠	1'-7" LAP	⬠	3'-7" LAP	⬠	5'-1" LAP
⬠	2'-1" LAP	⬠	4'-1" LAP	⬠	5'-7" LAP
⬠	2'-7" LAP	⬠	2 1/2" LAP		

Revision	F1	08/09/11	FINAL DRAWINGS COMPLETE FOR PHASE 1 AND 2	By	LSA	Checked by	LSA
	F2	08/31/11	FINAL DRAWINGS COMPLETE ALL PHASES	By	LSR	Checked by	LSR
<p>STAR BUILDING SYSTEMS An NCI Company</p> <p>P.O. BOX 94910 OKLAHOMA CITY, OK 73143 (405) 656-2010</p> <p>Project Name & Location: PINNACLE CASINO - MANHATTAN CONSTRUCTION BATON ROUGE, LA</p> <p>Customer: CASEY CIVIL LLC COMMERCIAL MANDEVILLE, LA</p> <p>Drawing Status: <input type="checkbox"/> Preliminary <input type="checkbox"/> For Approval <input type="checkbox"/> For Construction Permit <input checked="" type="checkbox"/> For Erector Installation </p>							
<p>Scale: NOT TO SCALE</p> <p>Drawn by: LSI</p> <p>Checked by: LSA</p> <p>Project Engineer: AK</p> <p>Job Number: 12-B-63841</p> <p>Sheet Number: E6 of 16</p> <p>The engineer whose seal appears hereon is an employee for the manufacturer for the materials described herein. Said seal or certification is limited to the products designed and manufactured by manufacturer only. The undersigned engineer is not the overall engineer of record for this project.</p> <p>BRIAN A. CARMICHAEL, P.E. Louisiana P.E. 33110</p>							

