

Detail Legend

When specific architectural details have been designed, sectioned details are flagged (Ex. 8-2) to correspond to the illustrated construction details.

Page Number: 8-2
Detail Number: 8-2

Flagged Detail Example: 8-2


Actual Detail: 8-2

Matching Detail Number: 8-2

*These plans have been properly examined by the undersigned. I have determined that they comply with the following existing state and local building codes for the jurisdiction in which the residence is to be located. (check all that apply)

- Structural
- Mechanical
- Electrical
- Plumbing


DANIEL W. WASSER
LICENSED ARCHITECT
PROFESSIONAL ENGINEER
IN CIVIL ENGINEERING
10.14.11

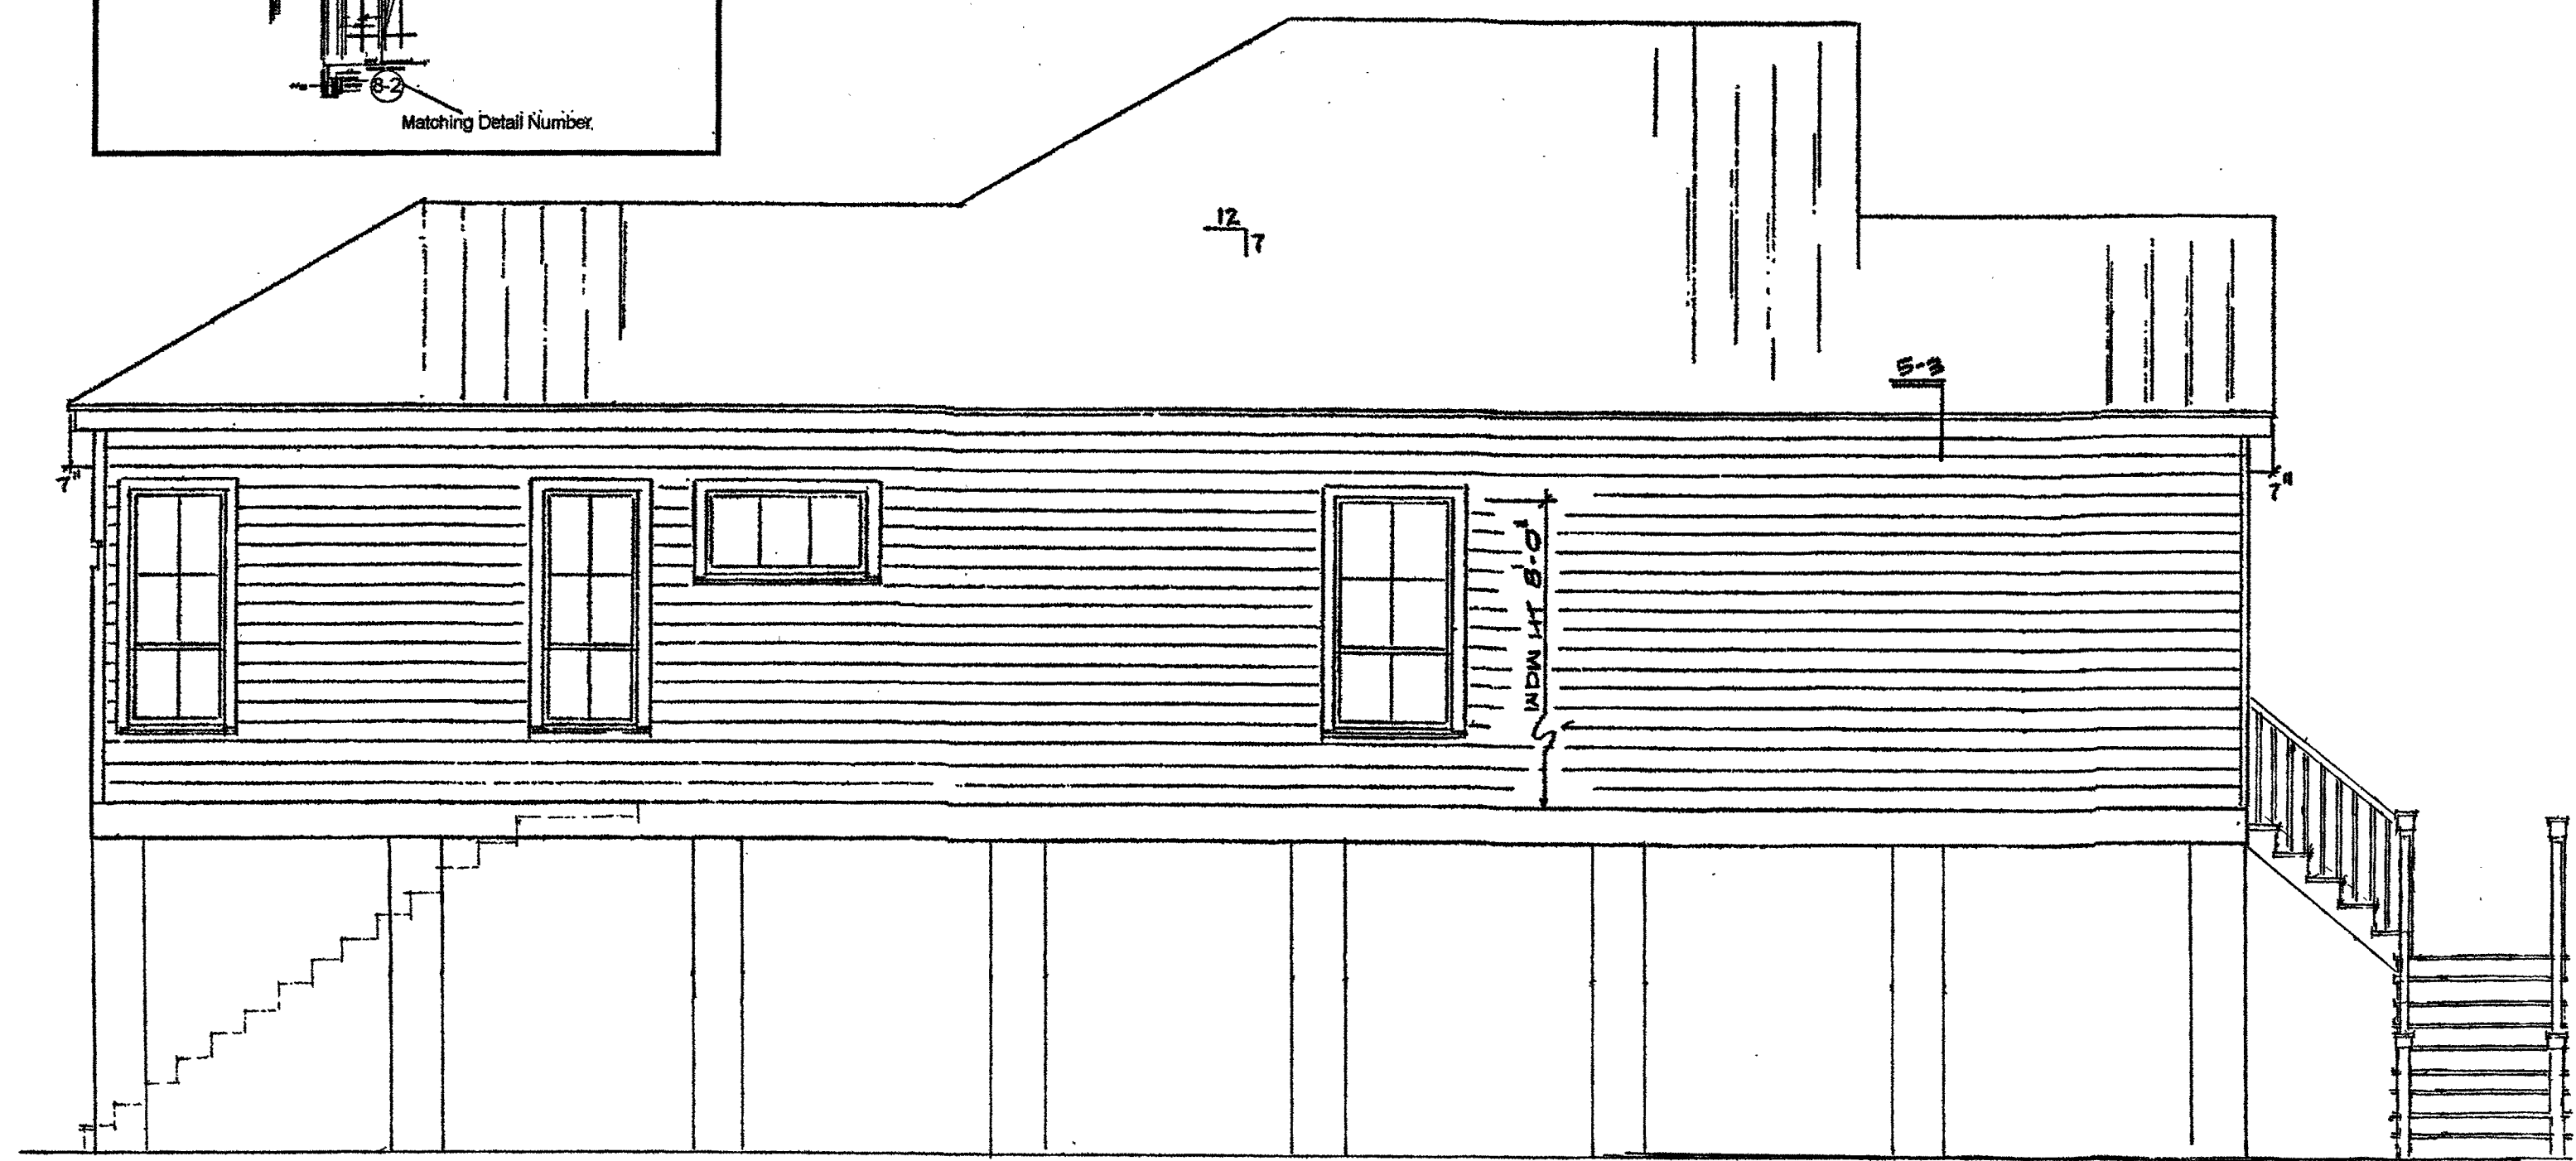


LEFT ELEVATION



REAR ELEVATION

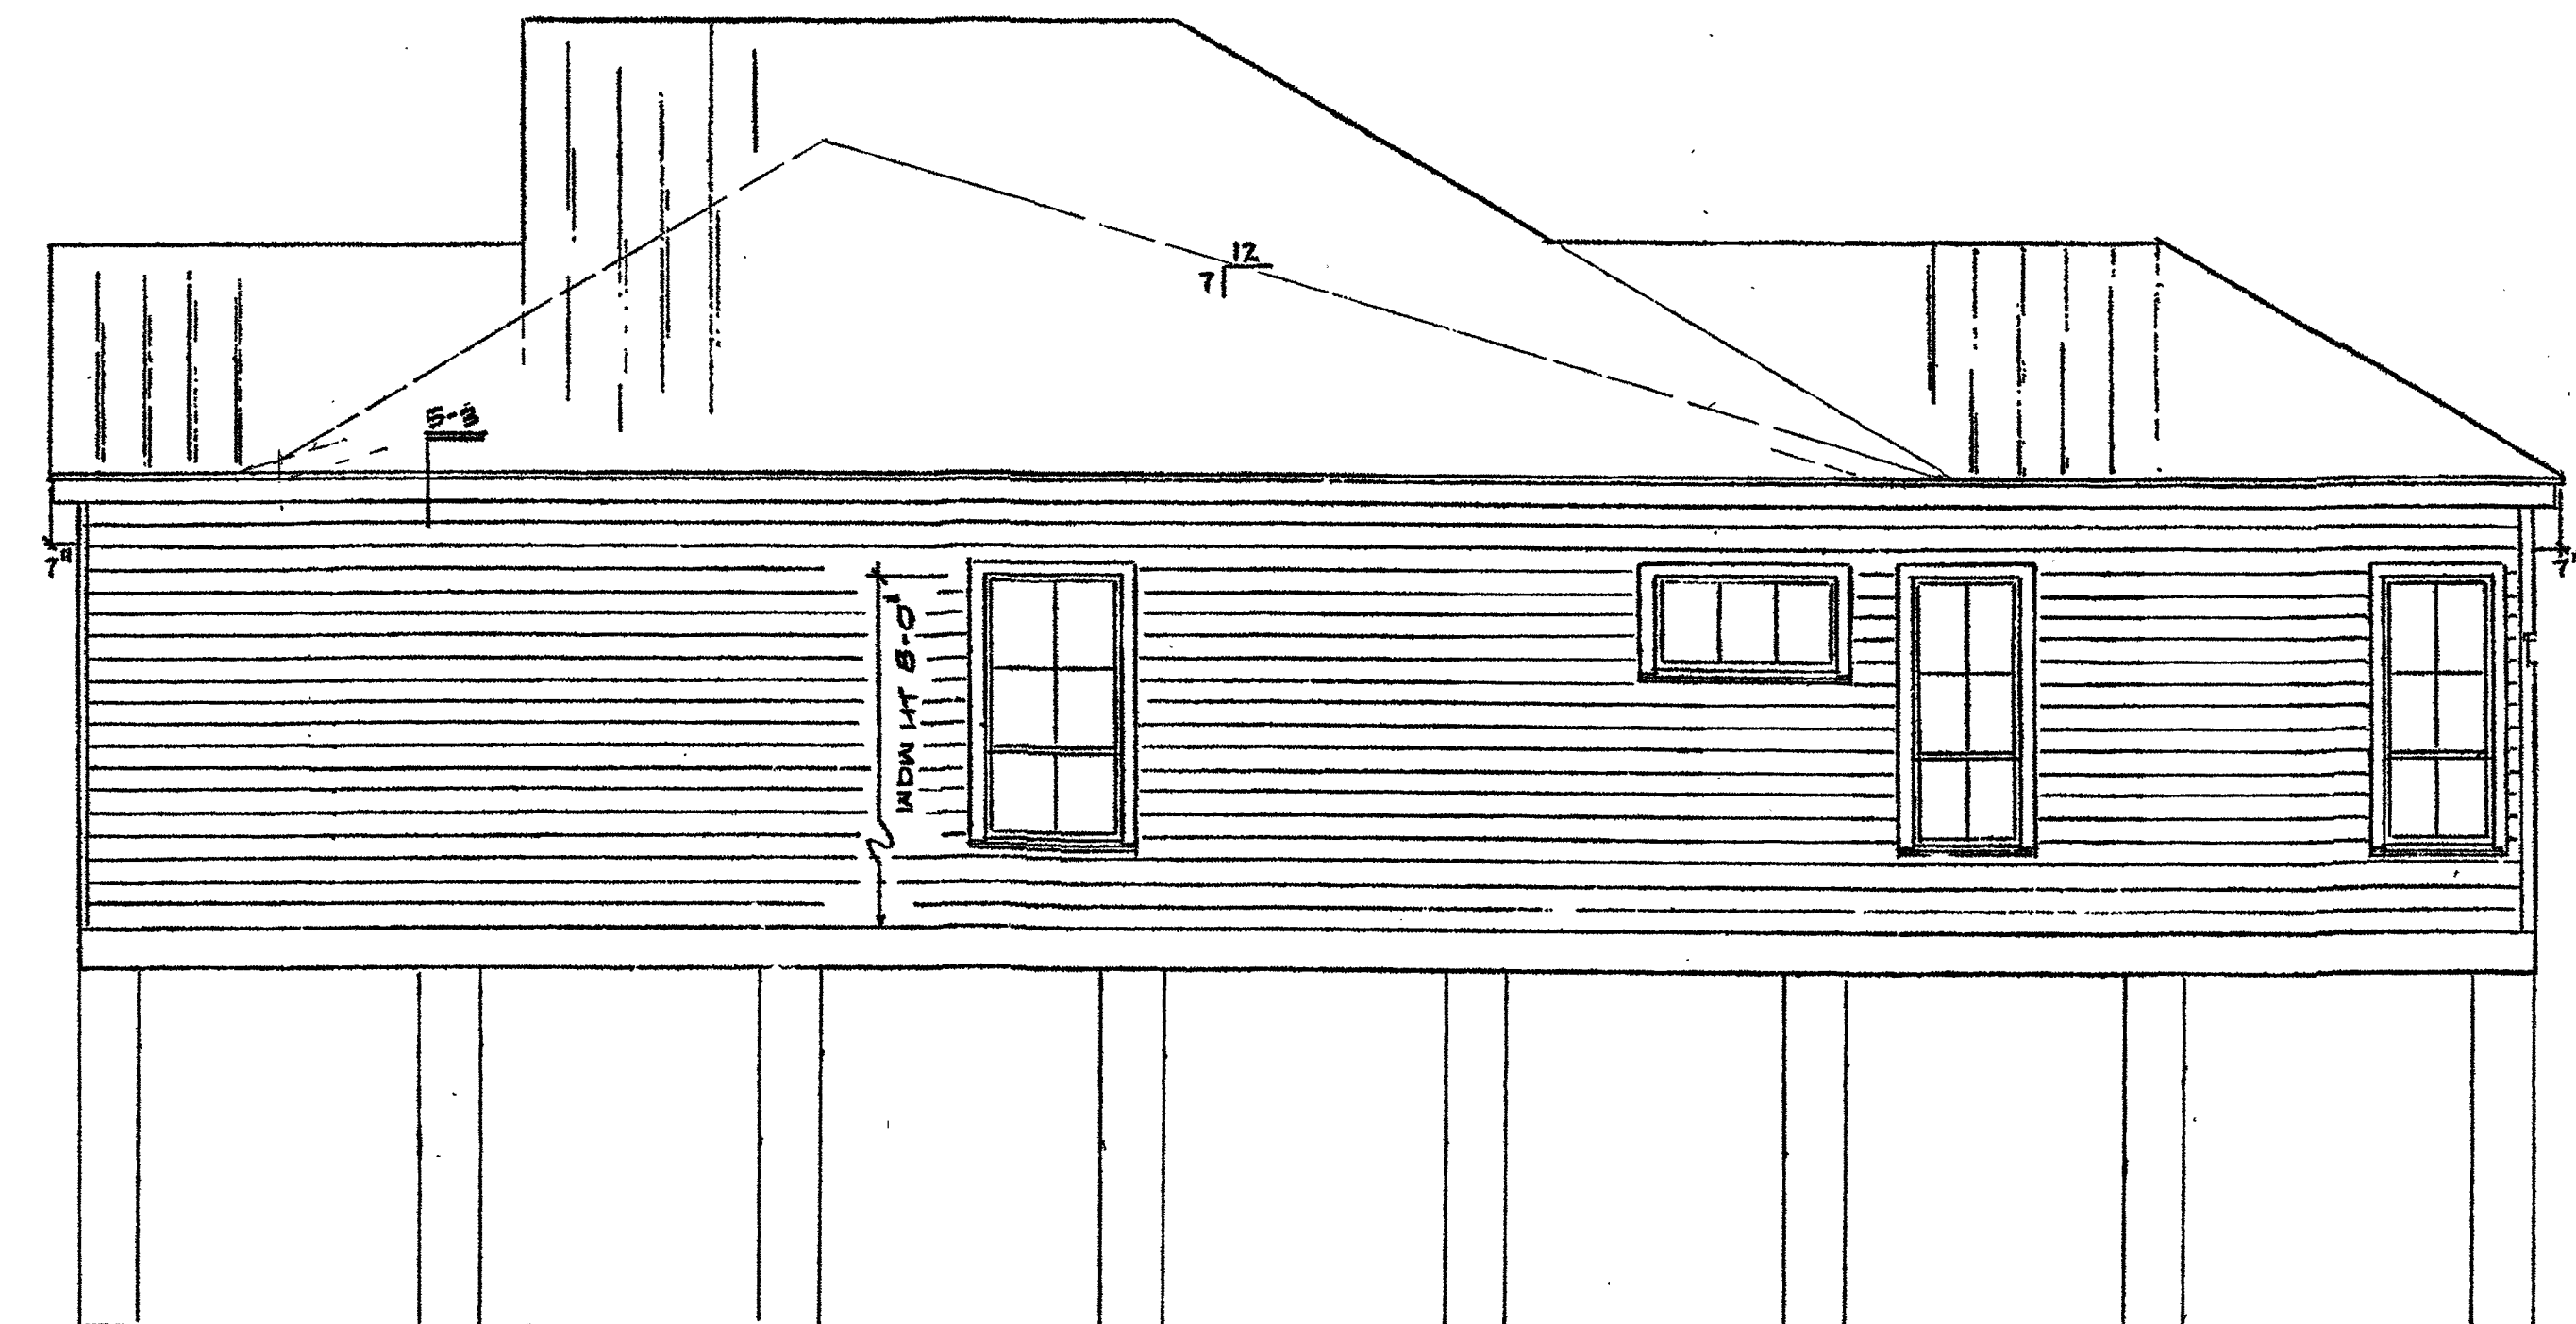

RIGHT ELEVATION

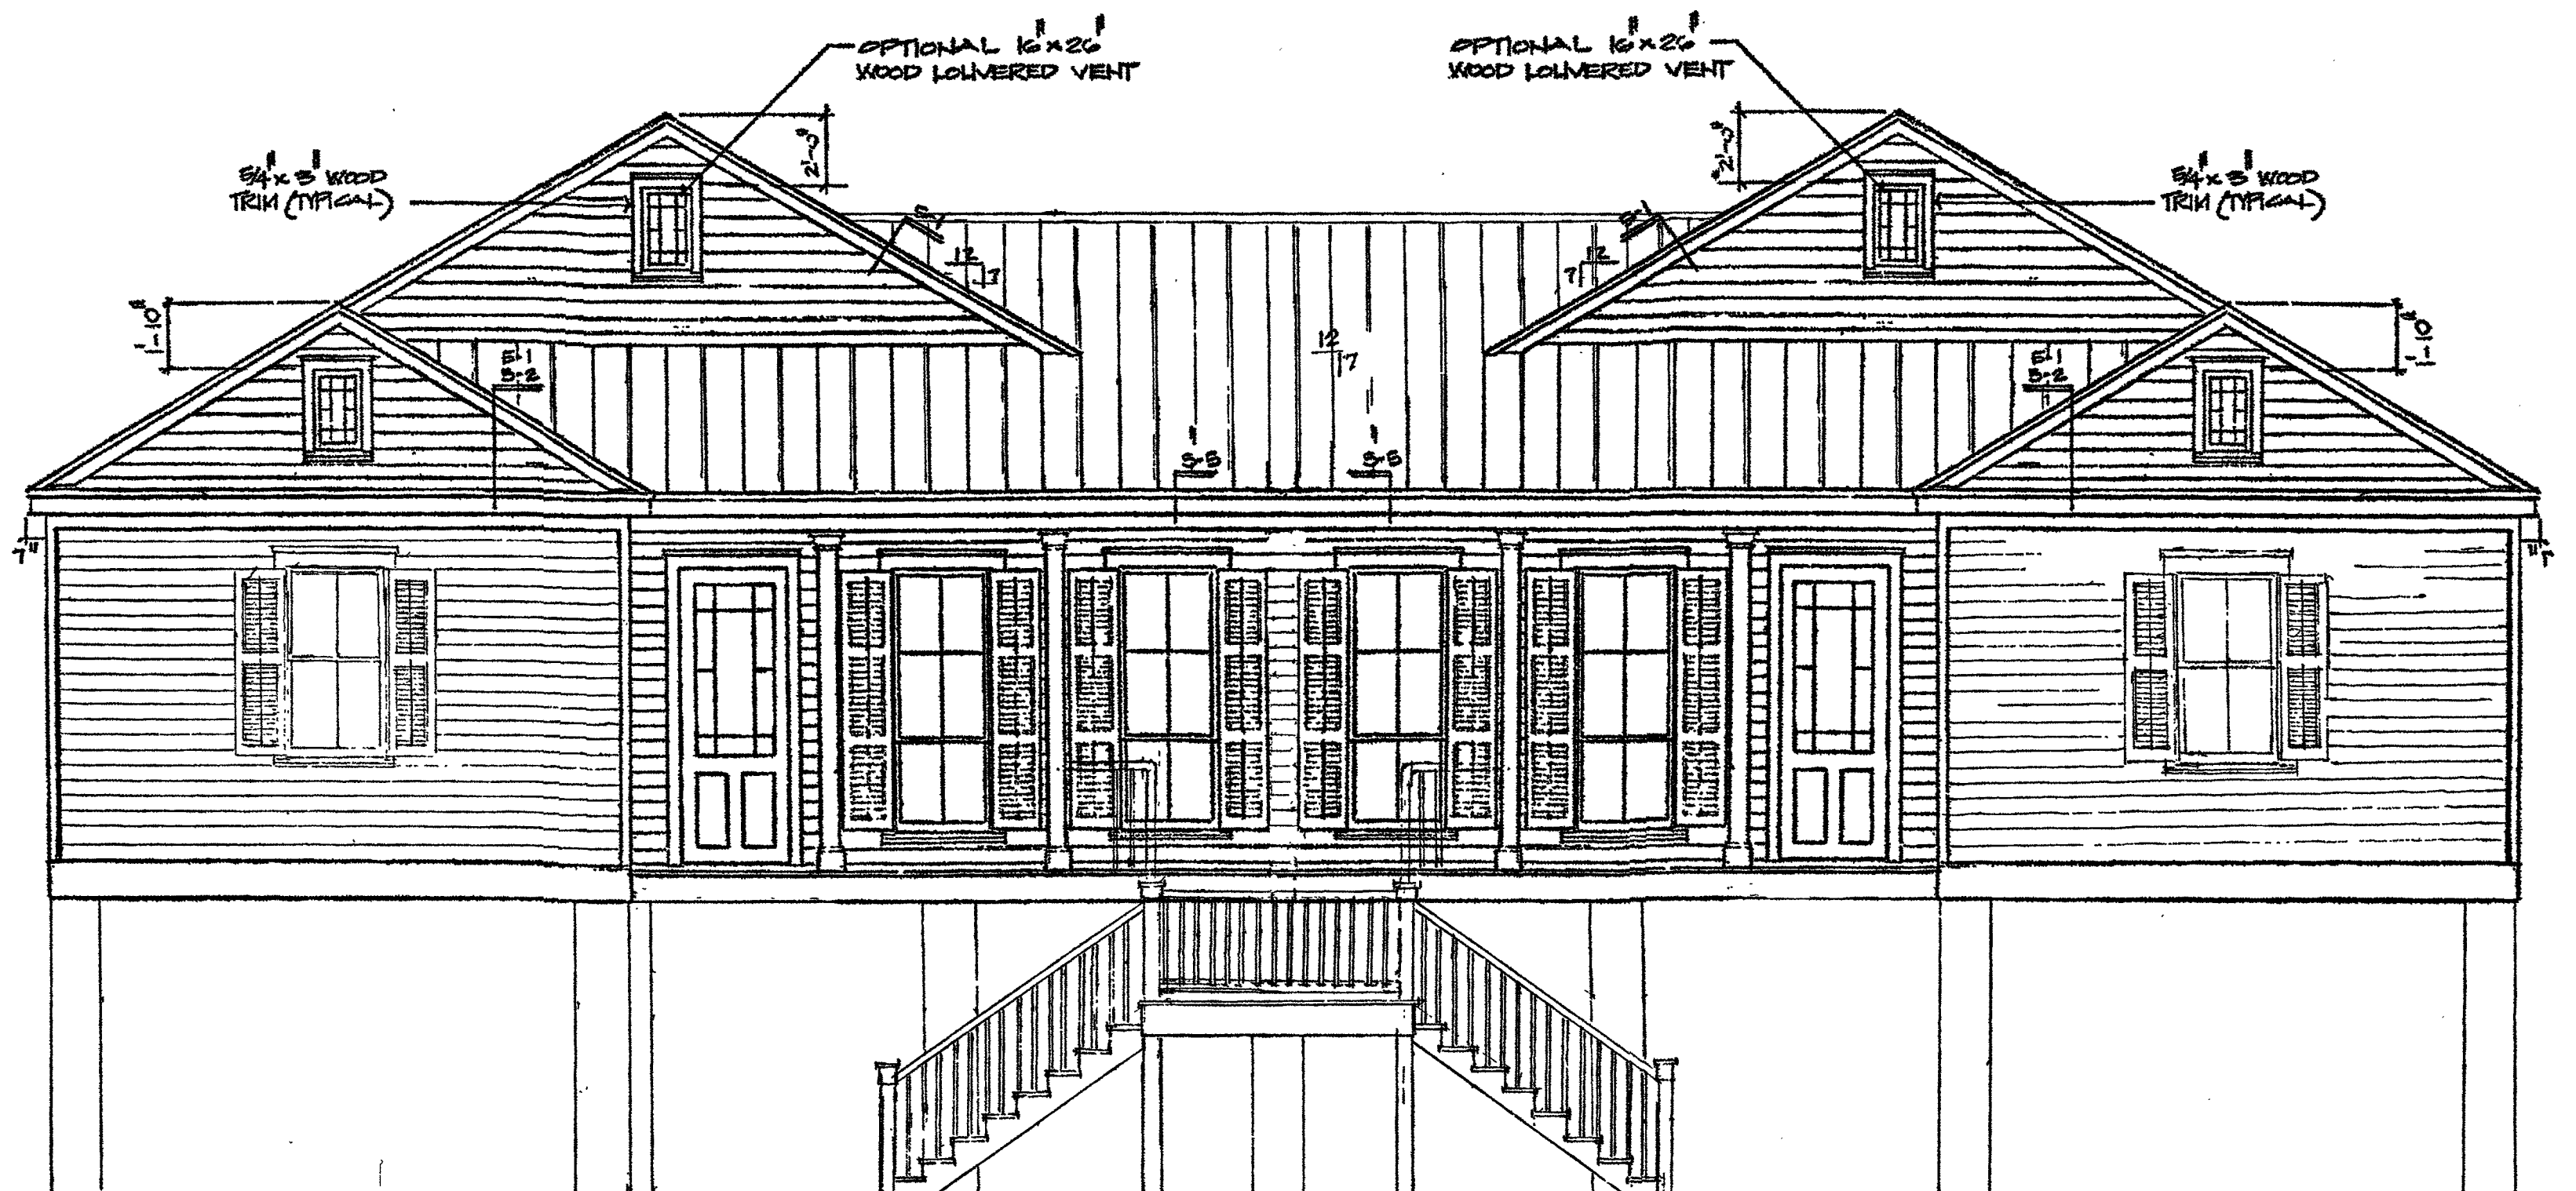

FRONT ELEVATION

FOUNDATION - COLUMNS & SLAB
BY OTHERS. O.R.P.

COPYRIGHT NOTICE
Plans: © 2016 by Andy McDonald. These plans are protected under federal copyright laws. The original purchaser of these plans is authorized to build one and only one home as shown in the plans. Reproduction by any means, modifications, or use of these plans to construct more than one home unless otherwise specifically authorized is strictly prohibited.

IMPORTANT NOTES
These plans are the sole property of Andy McDonald. All rights are reserved by the designer, and use of these plans for construction purposes, or the reproduction thereof, in whole or in part, is strictly forbidden without compensation to and without permission from the designer.
Every effort has been made to insure the accuracy and correctness of these drawings. It is the responsibility of the contractor to check these plans for accuracy or error. Any discrepancy should be reported for correction prior to the onset of construction.

ANDY MCDONALD DESIGN GROUP
985.845.0098
www.andymcdonaldsdesign.com

Plan No.: 2658/2980
Scale: 1/4" Equals 1'-0"
Page No.: 1 OF 6