



SECTION THRU DECKS AT STAIRS  
SCALE 3/8" = 1'-0"  
S1 A1

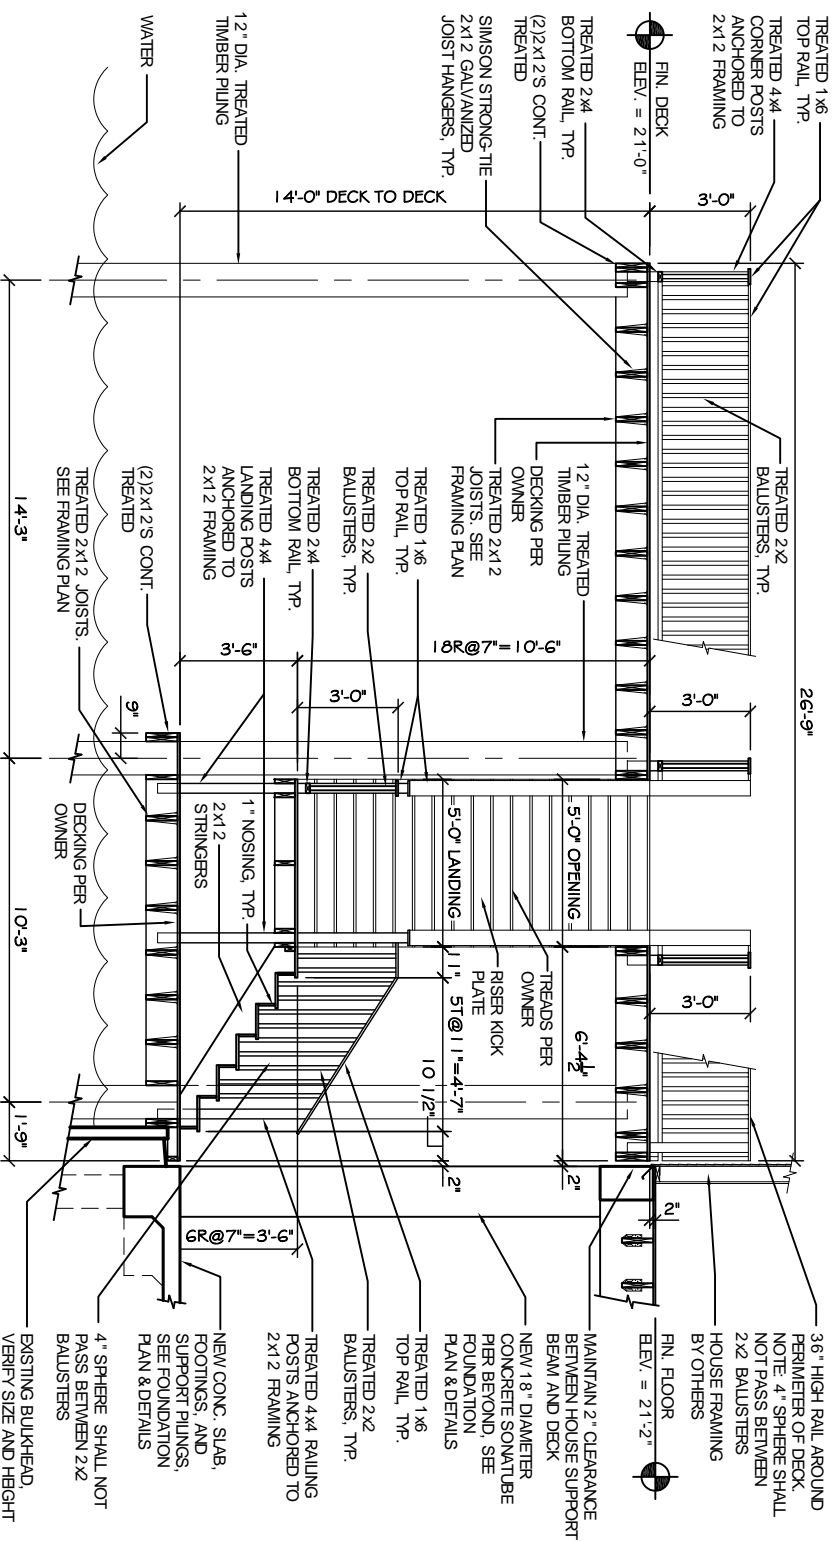

SECTION THRU DECKS AT STAIRS  
SCALE 3/8" = 1'-0"  
S1 A1

- STAIR NOTES:
1. MATERIAL FOR TREADS, RISERS, HANDRAILS, AND BALUSTERS TO BE DETERMINED BY HOMEOWNER
  2. CONTRACTOR MUST FIELD VERIFY NUMBER OF RISERS PRIOR TO CONSTRUCTION.

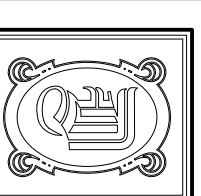

**DAMMON**  
ENGINEERING, INC.

CHIEF ENGINEER  
EMMETT  
DAMMON, P.E.  
CHIEF ARCHITECT  
ROBERT  
WILTSE

1095 FLORIDA AVENUE  
SUDDLE, LA. 70458  
OFFICE: 985-649-5832  
FAX: 985-641-5950

WEBSITE:  
WWW.DAMMONENGINEERING.COM  
EMAIL:  
DAMMONENG@BELL5OUTH.NET

ARCHITECTURE  
ENGINEERING  
STUDIES  
PLANNING  
INVESTIGATION  
EXPERT WITNESS

RESIDENCE OF  
DANNY & TINA GIOE  
#40 TREASURE ISLE  
SUDDLE, LA  
70461

STAIR  
SECTIONS  
AND  
DETAILS

REV:  
SCALE: AS NOTED  
JOB#: 1989  
DATE: 01-22-09  
SHEET 4

A-1

OF 4