


Flood Lights
1st Fl Level

Flood Lights
1st Fl Level

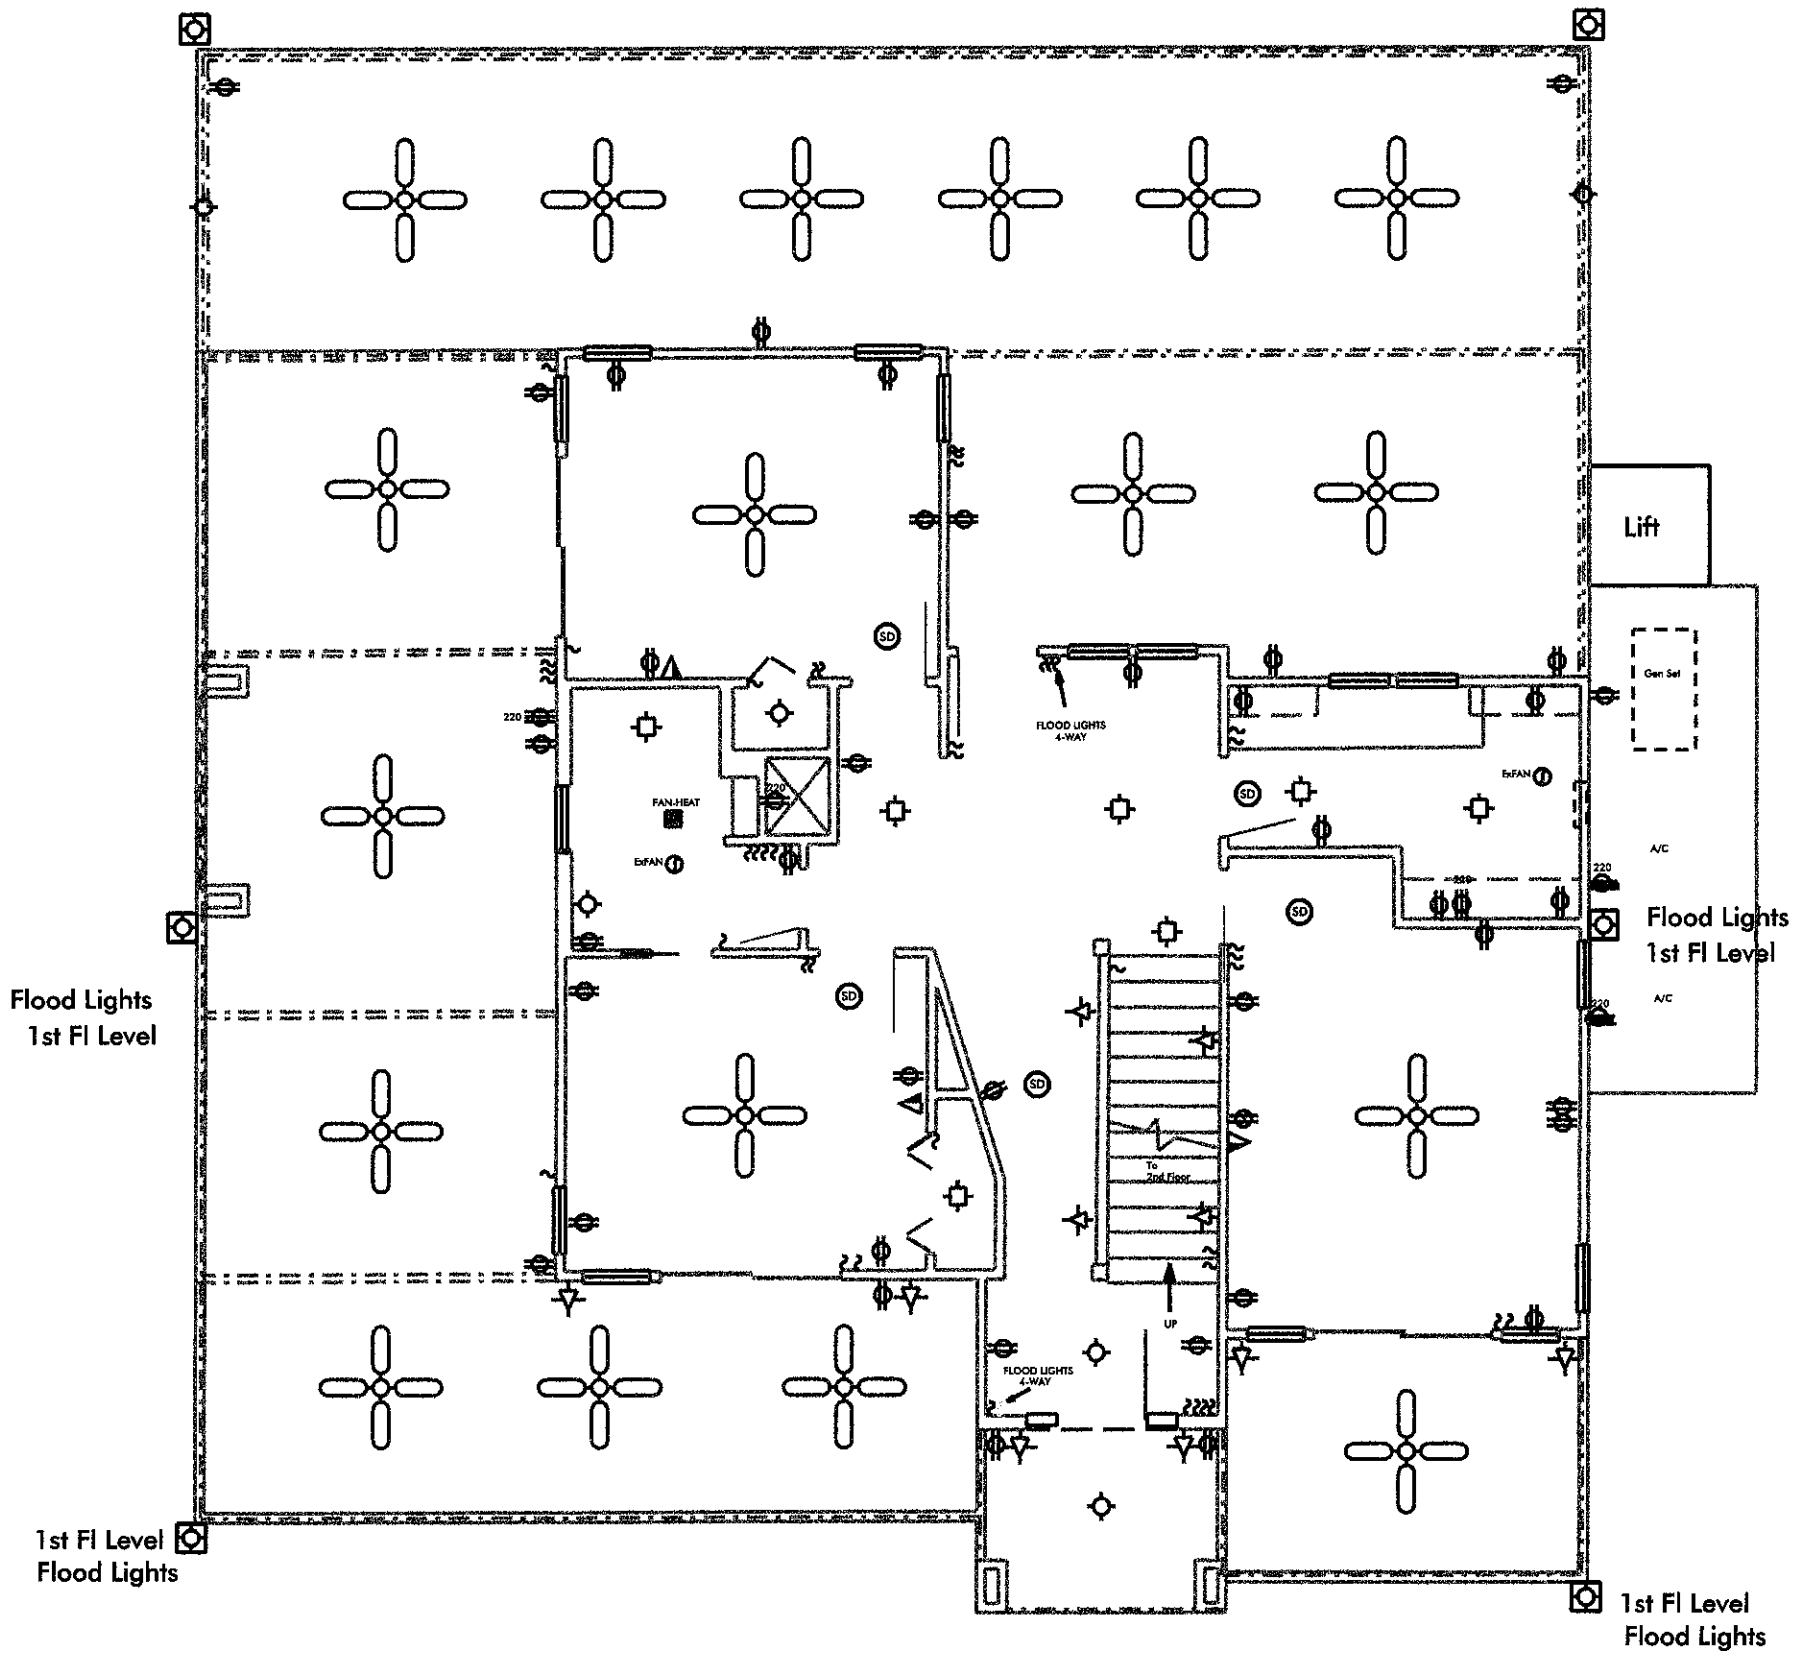

NOTES

- 1. SEE SHEET SYMB 4.1 FOR DETAILS

<p>DRIVE</p> <p>lakeviewdr\mcguire\cons\ELE 1ST FLR 2.1</p>	SCALE	3 : 1	LIST OF DRAWINGS			UNIT ID	
	DATE	8-3-24	ESTIMATE			DWG TYPE dgn	
		DWN	CEL	ENG	APP	APP	
<p>CATHEY PLAN SET</p> <p>FIRST FLOOR ELECTRICAL</p> <p>230 LAKEVIEW DR</p>				<p>ELE 1ST FLR 2.1</p>			